


Original Front Block Elevation scale 1:100.

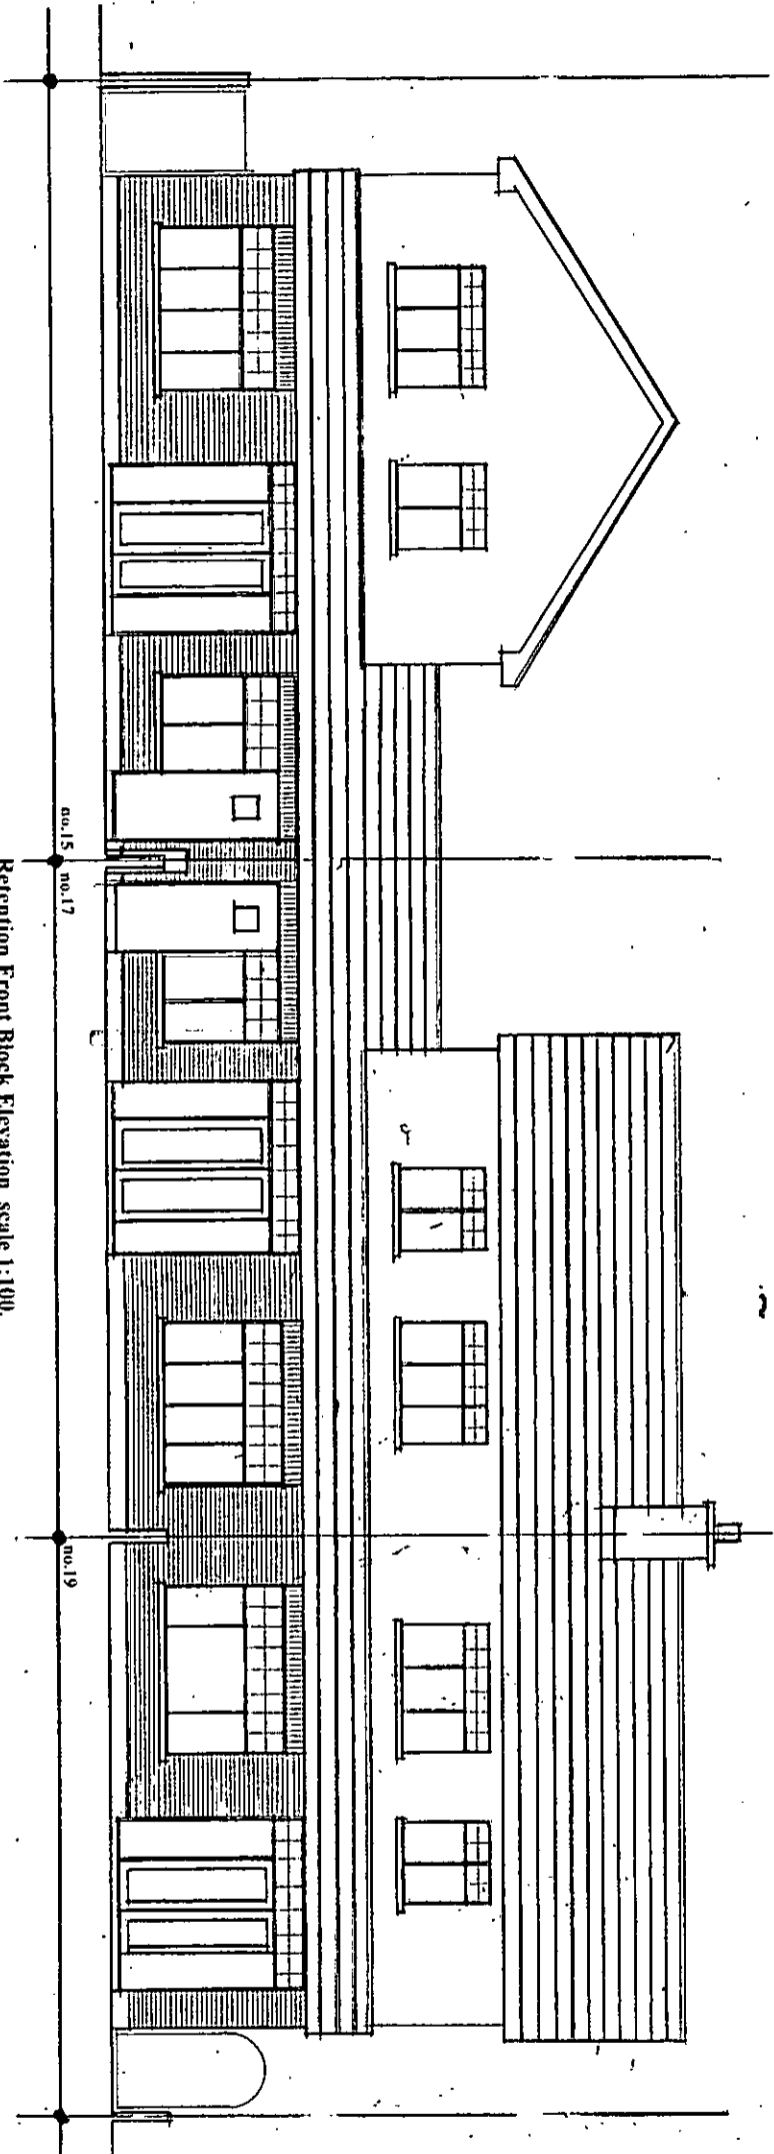

Retention Front Block Elevation scale 1:100.

Drawing No.

03.07.2021.

**DESMOND J. HALPIN & ASSOCIATES**  
 PLANNING & BUILDING DESIGN CONSULTANTS  
 15, Carriglea Drive,  
 Firhouse,  
 Dublin, 24.  
 Registered Company No: 111360.  
 E-Mail: DesJal.PIN15@gmail.com