


Original Sectional Side Elevation [from no.15] scale 1:100.

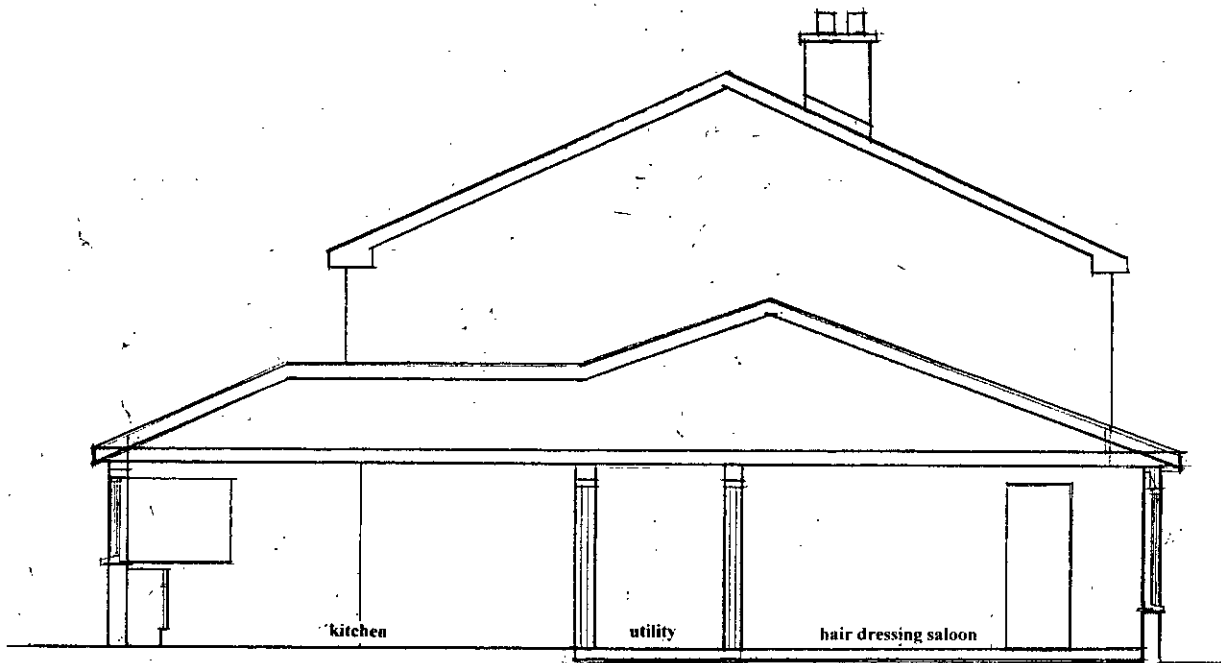

Retention Sectional Side Elevation [from no.15] scale 1:100.

---

Drawing No. 04.07.2021

**DESMOND J. HALPIN. & ASSOCIATES**  
PLANNING & BUILDING DESIGN CONSULTANTS.

15, Carriglea Drive,  
Firhouse,  
Dublin.24.

Phone NO: 014523710.  
Mobile No: 0879734595.  
Registered Company No:111360.  
E-Mail : DesHALPIN15@GMail.com

---