

Planning Pack Map

Flonnuala Rogerson Architects
 Ardtona House, Lr Churchtown Rd, D14
 Tel. 01.2984261 Fax 01.2987262

Site Location Map.

DRAWING NO. 1833 - PA-01

Location of
 Site Notice



National Mapping Agency

CENTRE COORDINATES:
 ITM 713339,726719

PUBLISHED: 08/12/2020
ORDER NO.: 50160385_1

MAP SERIES: 1:1,000
MAP SHEETS: 3391-17

COMPILED AND PUBLISHED BY:
 Ordnance Survey Ireland,
 Phoenix Park,
 Dublin 8,
 Ireland.

Unauthorised reproduction
 infringes Ordnance Survey Ireland
 and Government of Ireland
 copyright


All rights reserved.
 No part of this publication may
 be copied, reproduced
 or transmitted in any form
 or by any means without the prior
 written permission of
 the copyright owners.

The representation on this map
 of a road, track or footpath
 is not evidence of the existence
 of a right of way.

Ordnance Survey maps
 never show legal property
 boundaries, nor do they
 show ownership of
 physical features.

© Suirbhéireacht Ordnánais Éireann, 2020
 © Ordnance Survey Ireland, 2020
www.osi.ie/copyright

LEGEND:
<http://www.osi.ie>
 search 'Large Scale Legend'

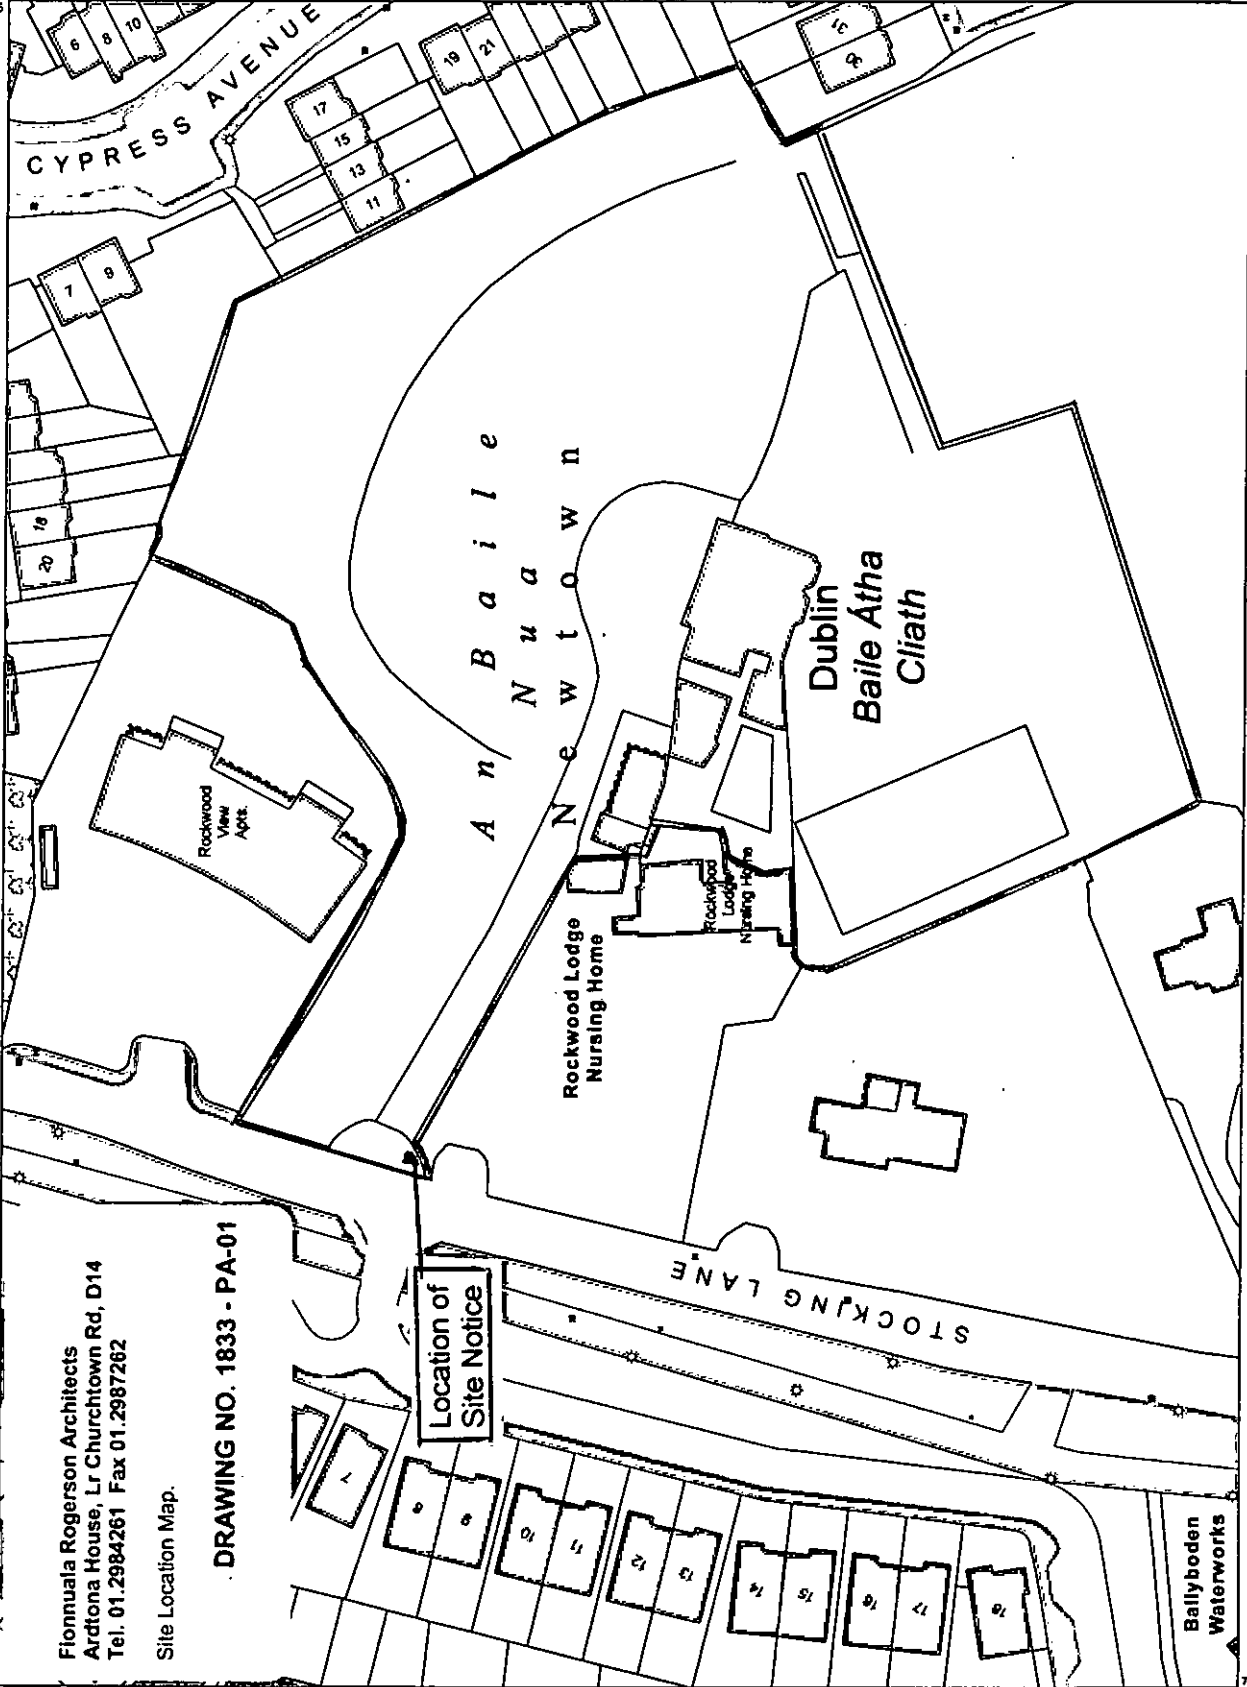

CAPTURE RESOLUTION:
 The map objects are only accurate to the
 resolution at which they were captured.
 Output scale is not indicative of data capture scale.
 Further information is available at:
<http://www.osi.ie>, search 'Capture Resolution'

OUTPUT SCALE: 1:1,000