


NOTE WELL THIS DRAWING IS FOR PLANNING PURPOSES ONLY. DO NOT SCALE FROM THE DRAWING. USE FIGURED DIMENSIONS ONLY.

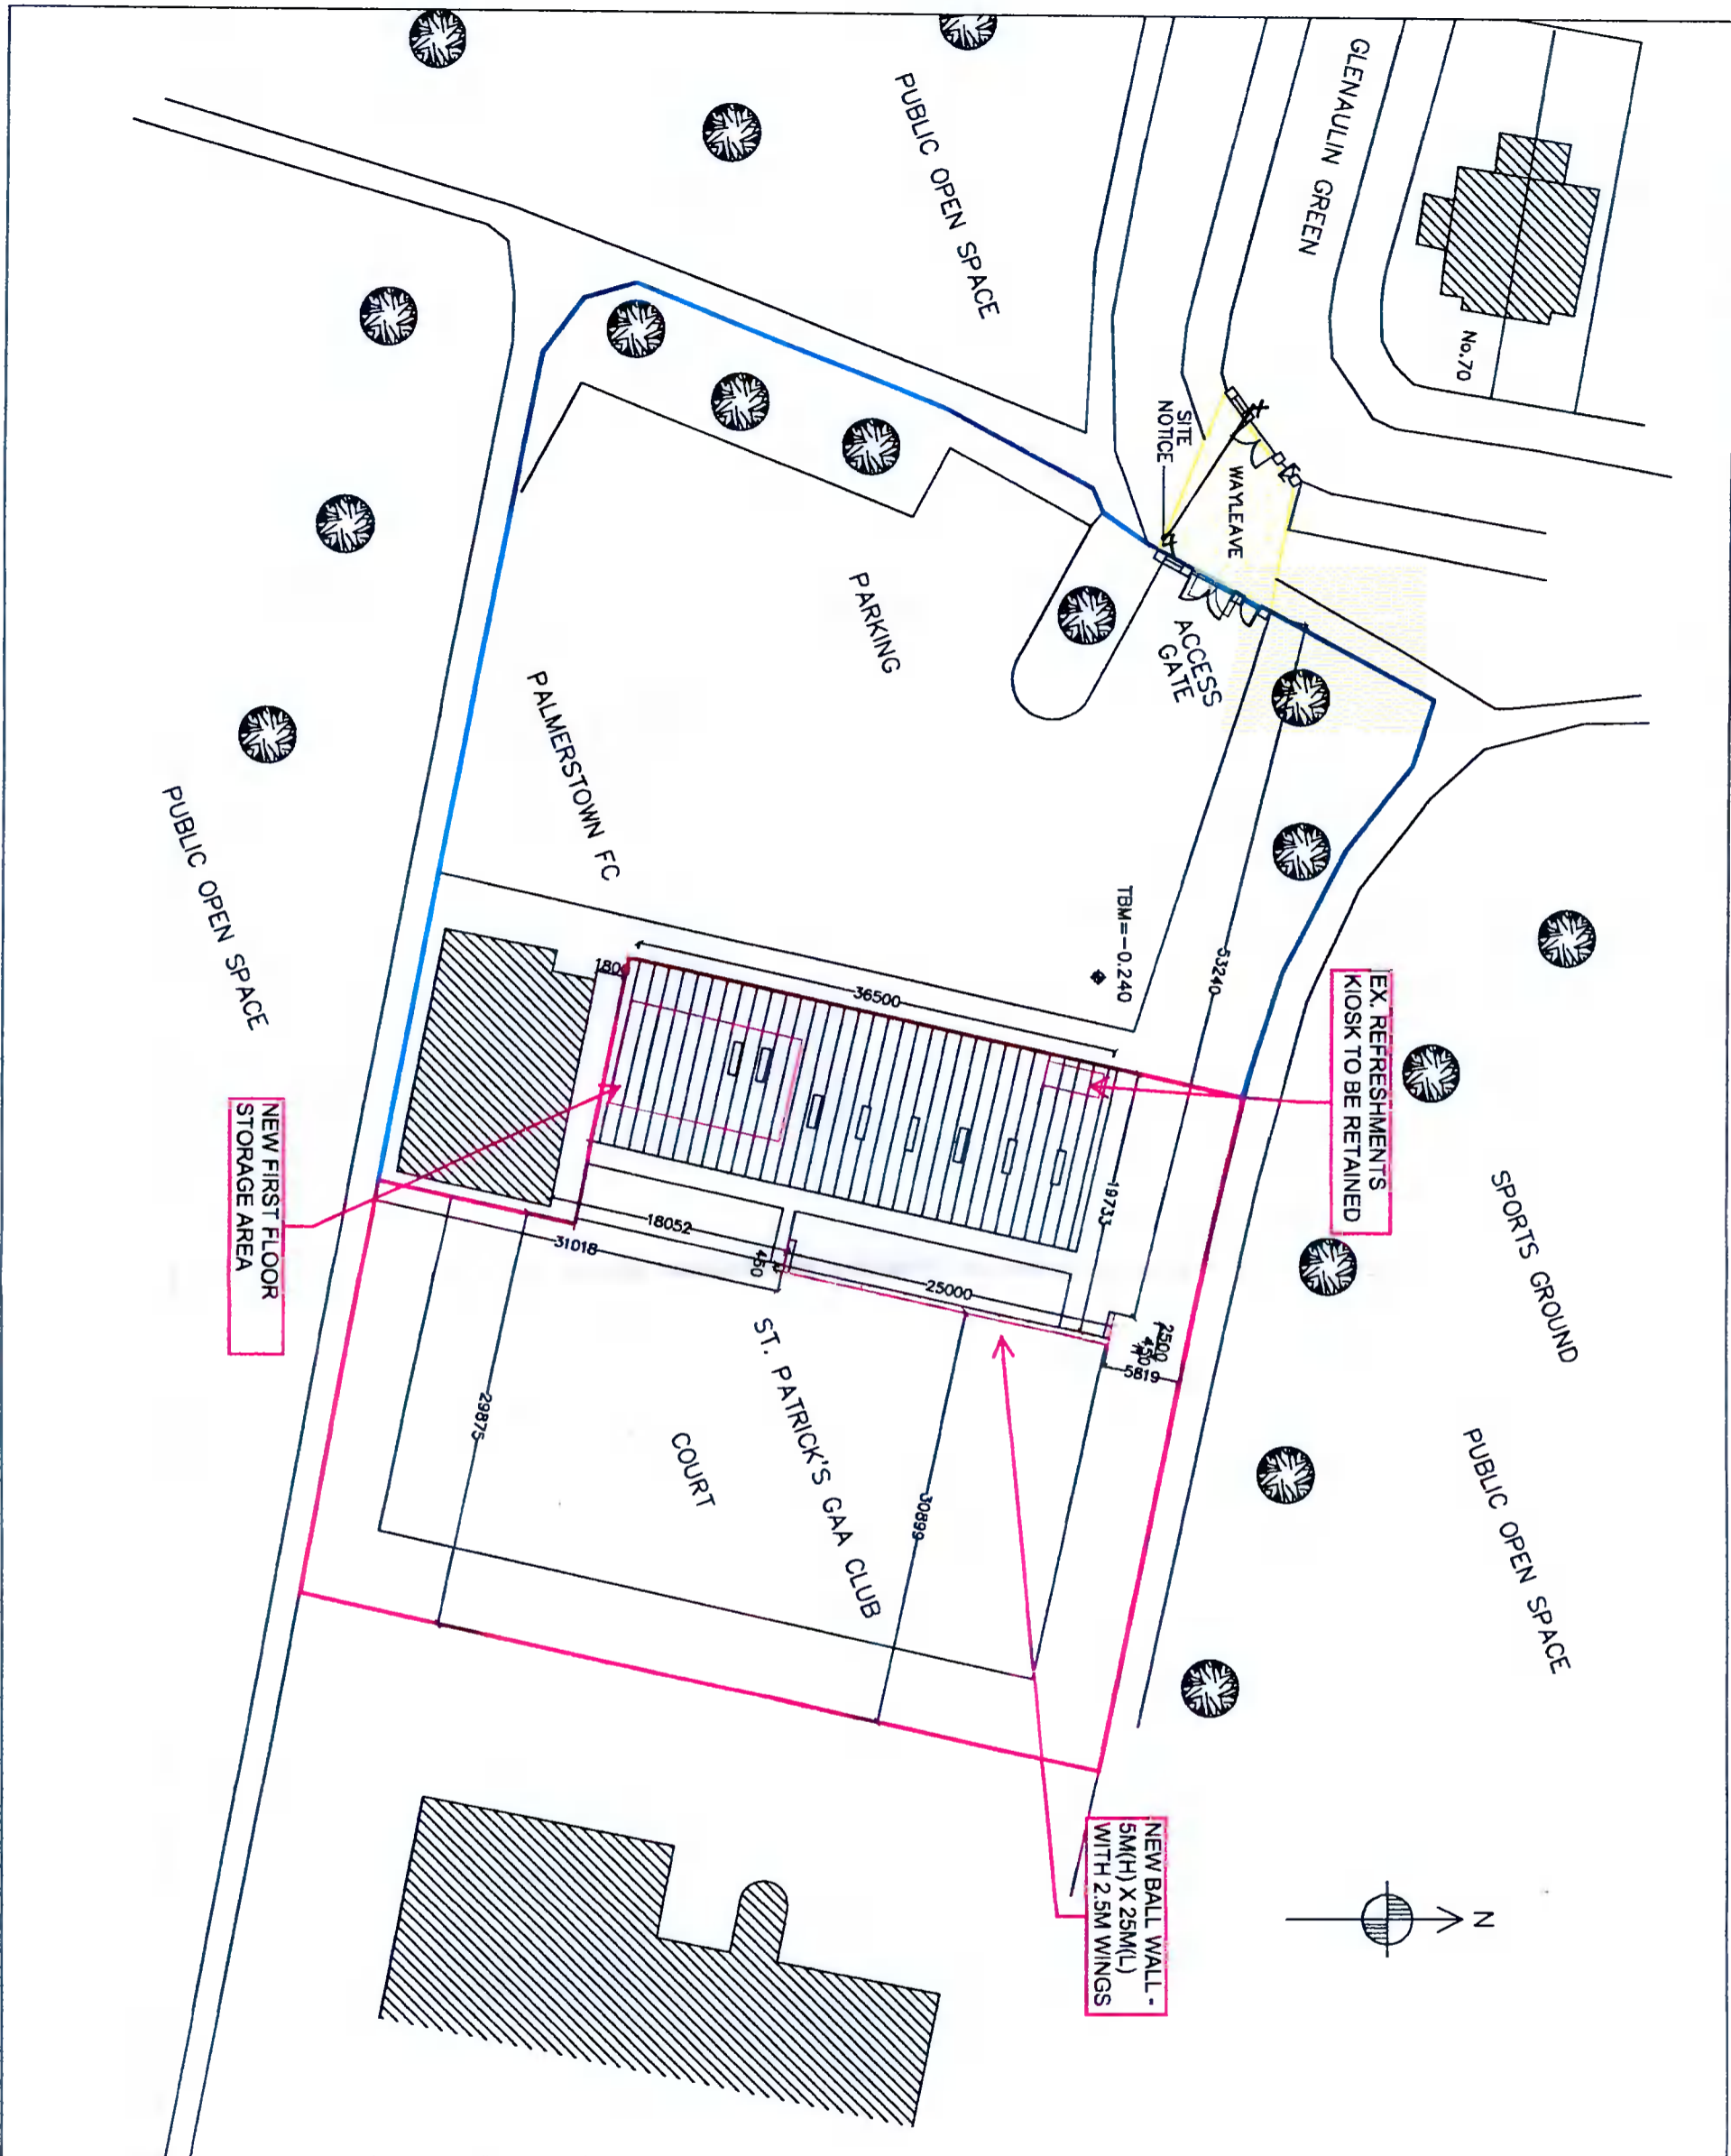

Revisions:

PREPARED FOR THE PURPOSES OF
PLANNING
ONLY

ANNE UNWIN ARCHITECTS LIMITED
BROOKLYN TERRACE, DUBLIN 20
9A Wood Farm Drive,
Palmerstown, Dublin 20.
Tel: (01) 6237922 Mob: 087 623 9184
E-Mail: architect@unwinarch.com

Project:
BALL WALL STORAGE & COFFEE SHOP
ST. PATRICK'S GAA CLUB,
PALMERSTOWN,
DUBLIN 20.

Drawing name:
SITE LAYOUT PLAN

Scale: 1:1000 ● A1 1:500 ● A3	Date: 31.05.2021
Rev:	Drawn by: AM
Drawing No: 21.60.T02	