
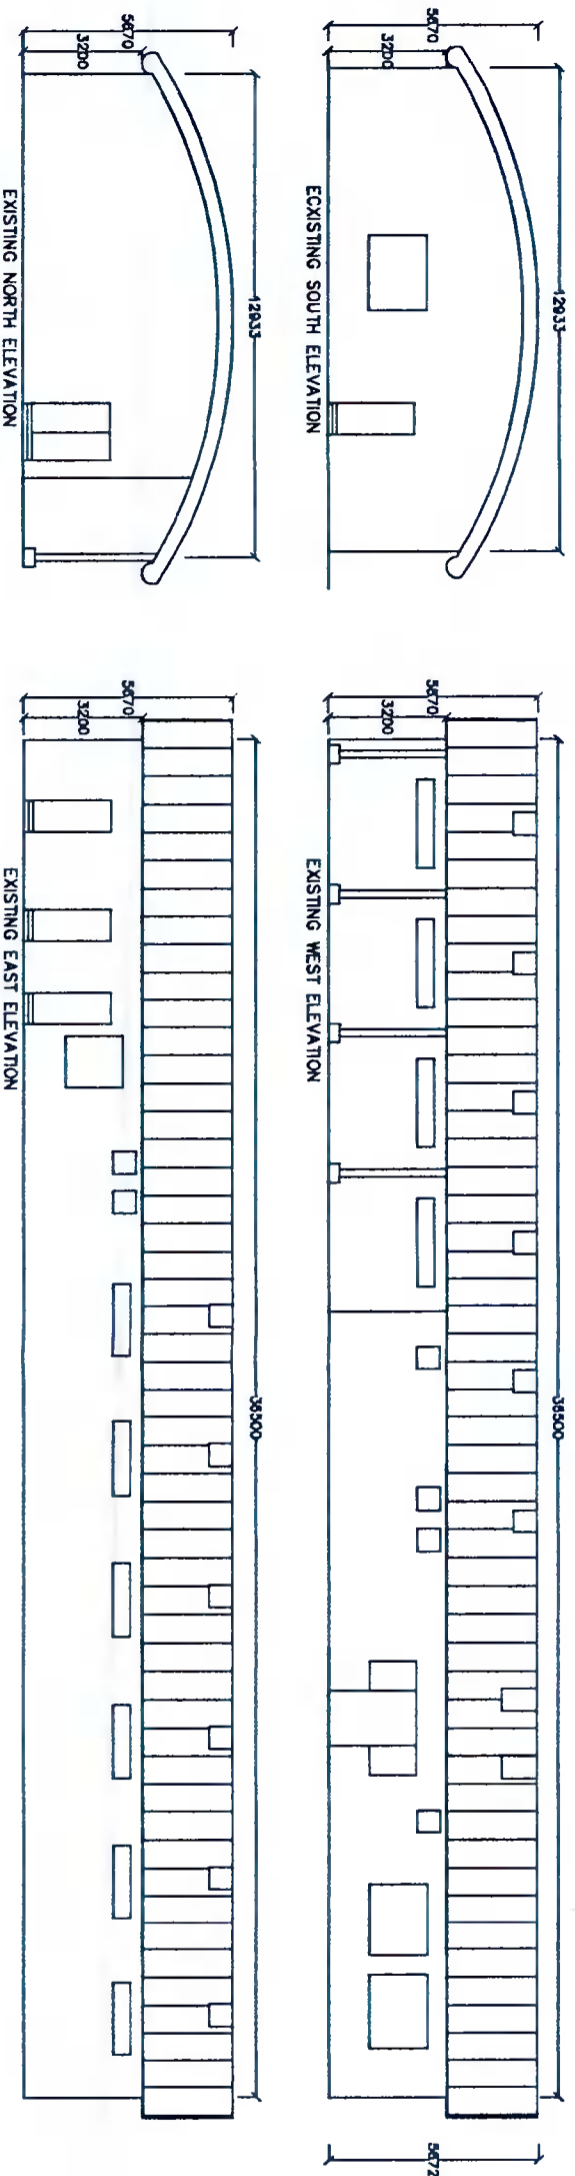
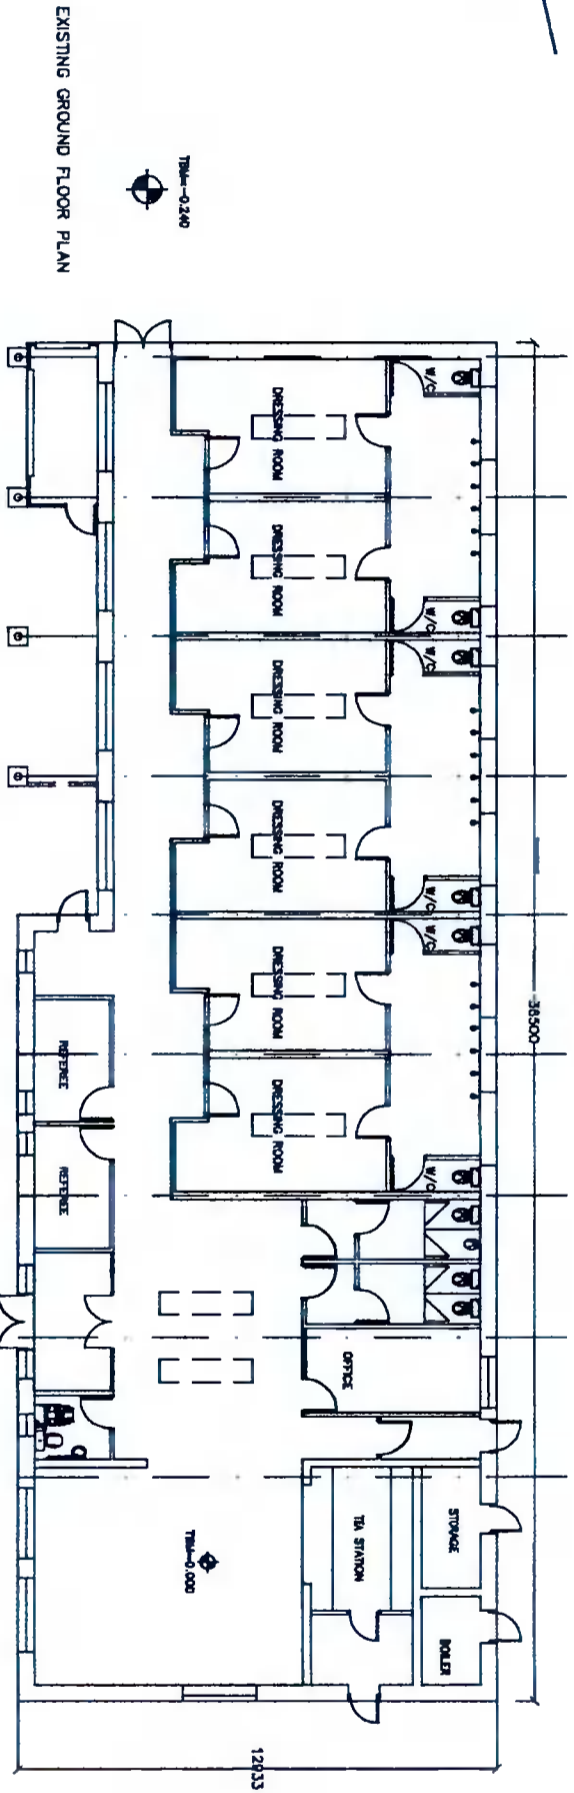


NOTE WELL: THIS DRAWING IS FOR PLANNING PURPOSED ONLY. DO NOT SCALE FROM THE DRAWING. USE FIGURED DIMENSIONS ONLY.

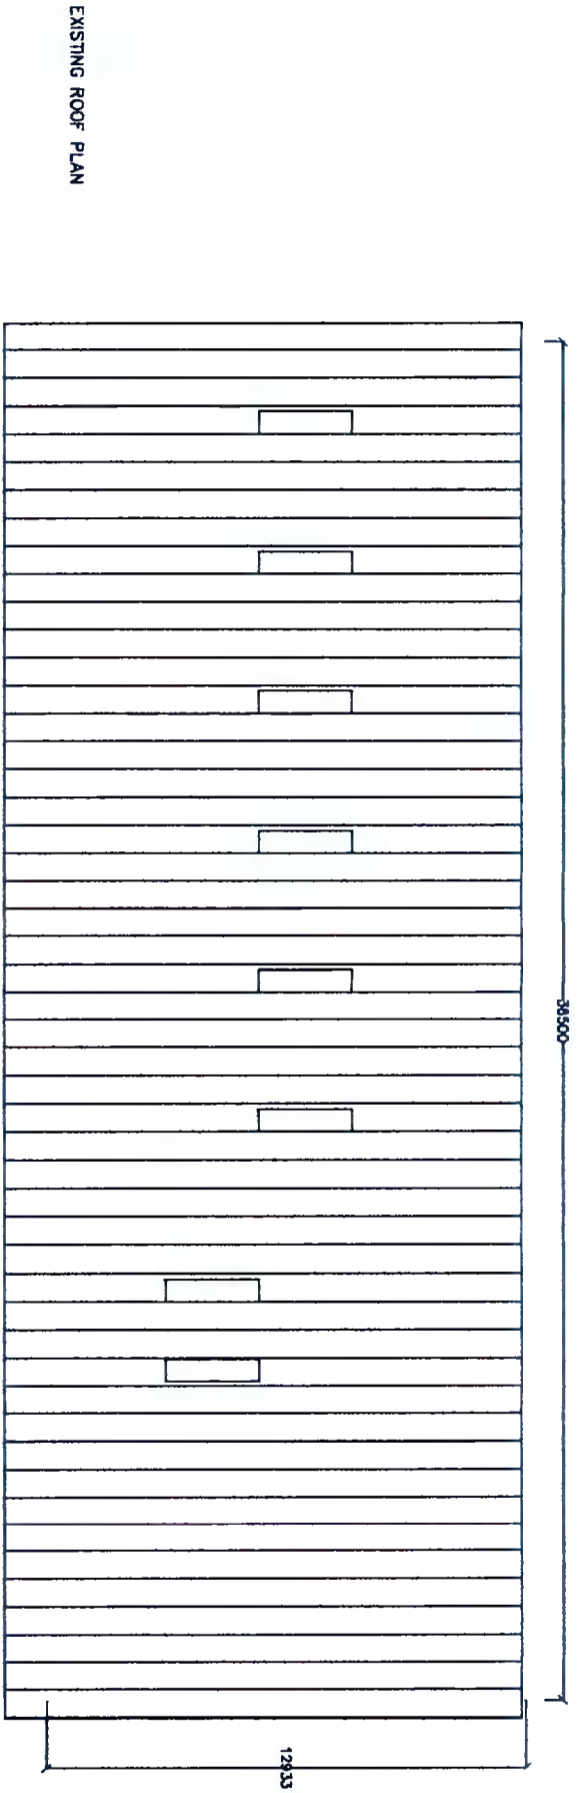

Revisions:

Scale:	Date:
1:100	31.05.2021
1:200	
A1	
A3	
Rev:	Drawn by:
	AM

PREPARED FOR THE PURPOSES OF
PLANNING
ONLY

ANNE MURPHY ARCHITECTS LIMITED
Barrackville, Kildare, Ireland



9A Wood Farm, Drive,
Palmerstown, Dublin 20.
Tel: (01) 8237922 Mob: 087 823 9184
E-Mail: architect@annemurphy.com

Project:
BALL WALL STORAGE & COFFEE SHOP
ST. PATRICK'S GAA CLUB,
PALMERSTOWN,
DUBLIN 20.

Drawing name:
EXISTING LAYOUT
PLANS & ELEVATIONS

Drawing No:
21.601.03