
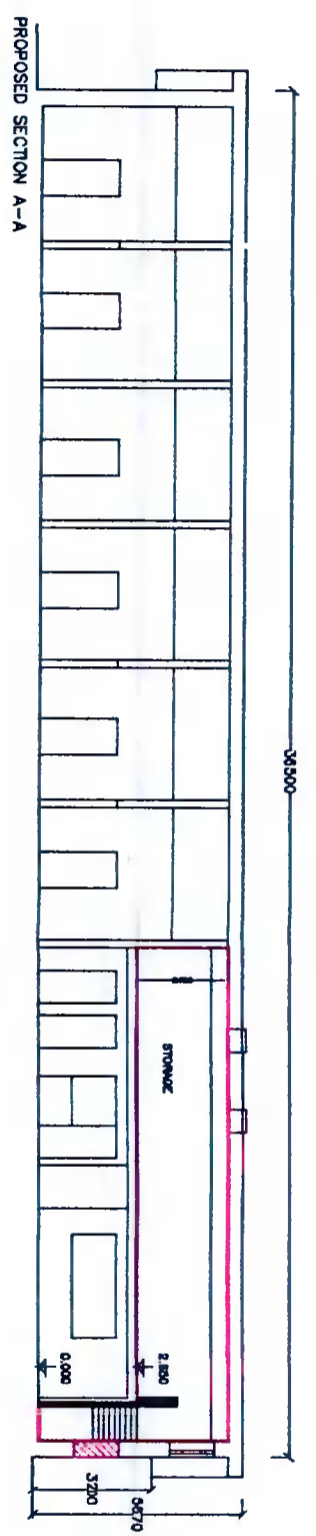
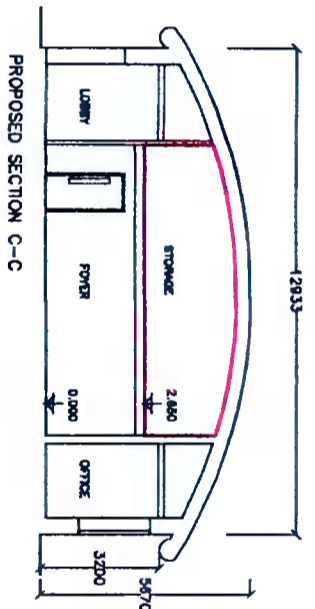
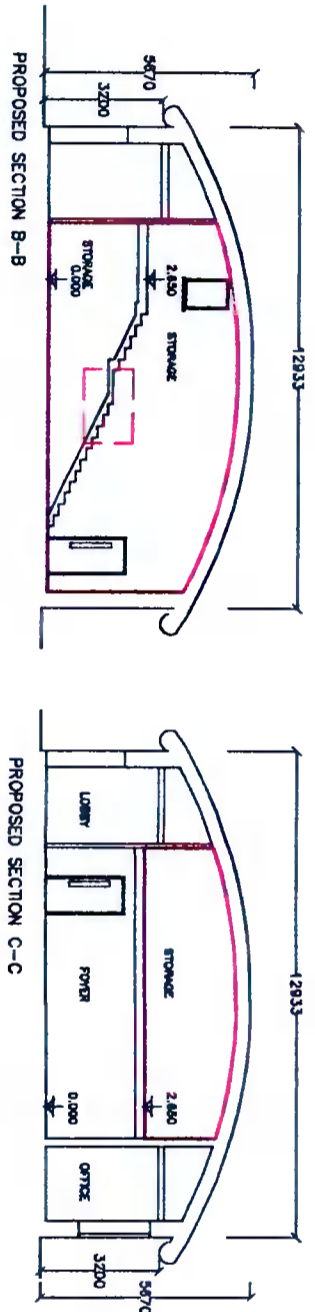
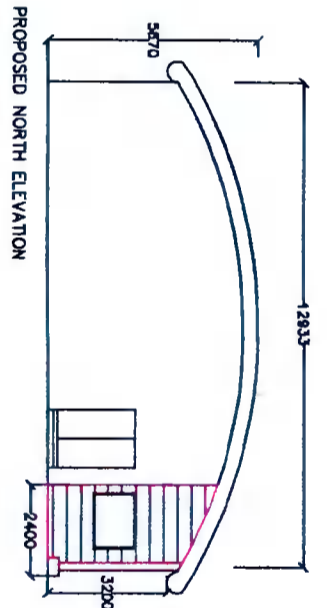
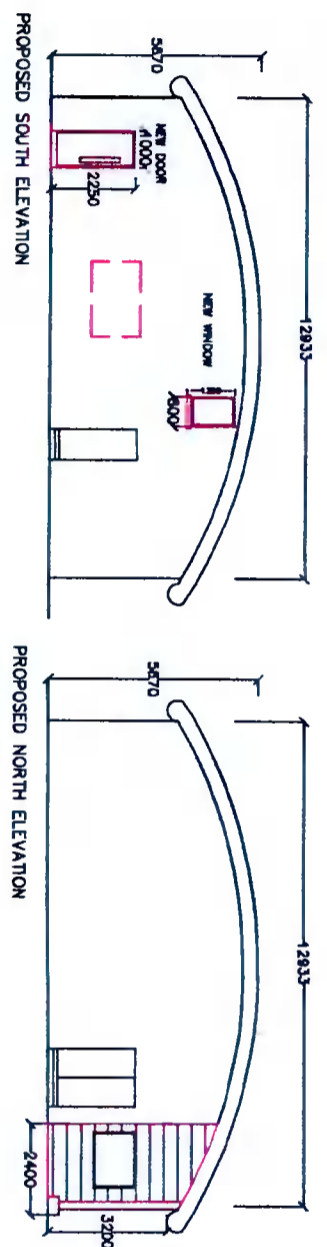
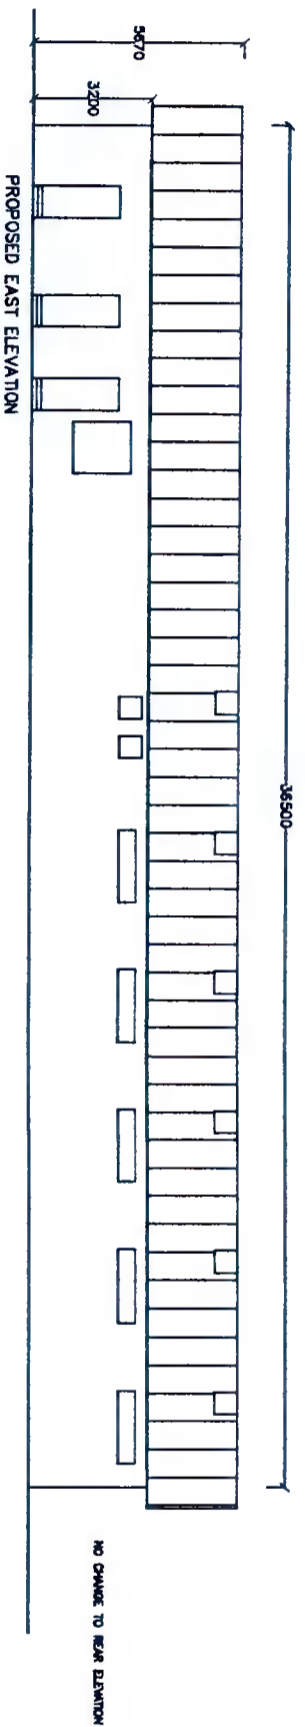


NOTE WELL: THIS DRAWING IS FOR PLANNING PURPOSES ONLY. DO NOT SCALE FROM THE DRAWING. USE FIGURED DIMENSIONS ONLY.

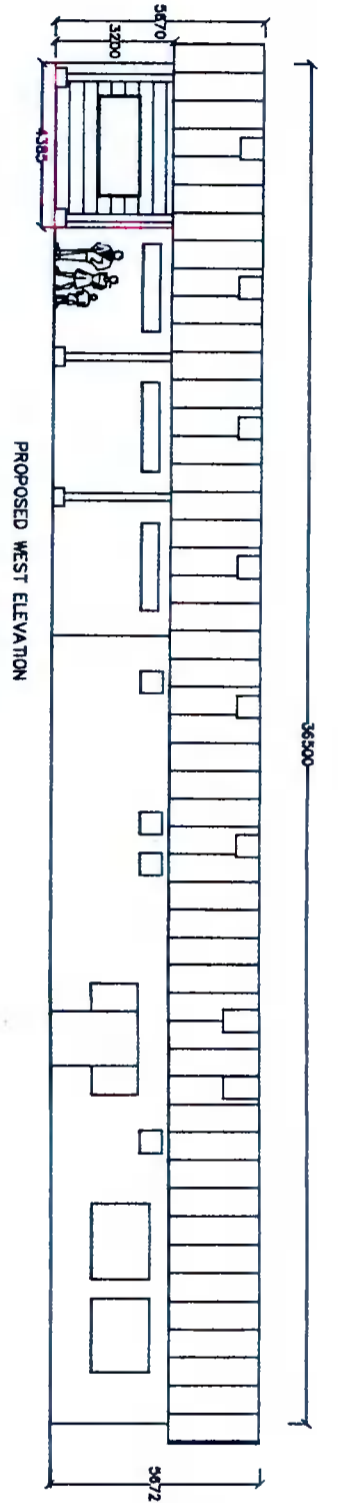

Revisions:

PREPARED FOR THE PURPOSES OF

# PLANNING

ONLY



**ANNE LYNDON ARCHITECTS LIMITED**  
 BARRINGTON WALK, CHARLEVILLE AVENUE  
 9A Wood Farm Drive,  
 Palmerstown, Dublin 20.  
 Tel: (01) 6237922 Mob: 087 923 9184  
 E-Mail: [architect@anlyndonarch.com](mailto:architect@anlyndonarch.com)

**Project:**  
 BALL WALL STORAGE & COFFEE SHOP  
 ST. PATRICK'S GAA CLUB,  
 PALMERSTOWN,  
 DUBLIN 20.

**Drawing name:**  
 PROPOSED LAYOUT  
 ELEVATIONS & SECTIONS

|            |            |
|------------|------------|
| Scale:     | Date:      |
| 1:100 ● A1 | 31.05.2021 |
| 1:200 ● A3 |            |
| Rev:       | Drawn by:  |
|            | AM         |

**Drawing No:**  
 21.60.T.04