

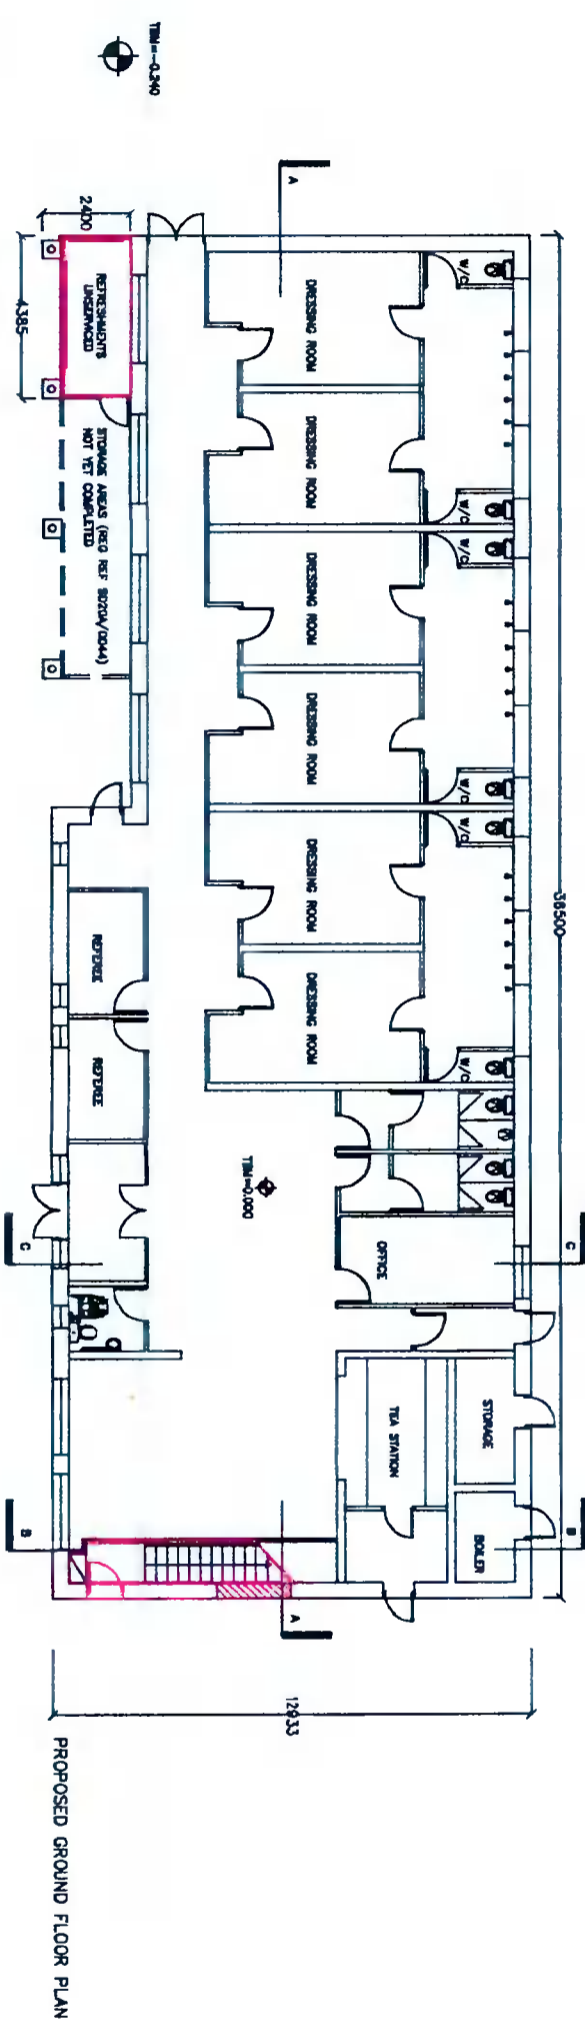


NOTE WELL: THIS DRAWING IS FOR PLANNING PURPOSES ONLY. DO NOT SCALE FROM THE DRAWING. USE FIGURED DIMENSIONS ONLY.

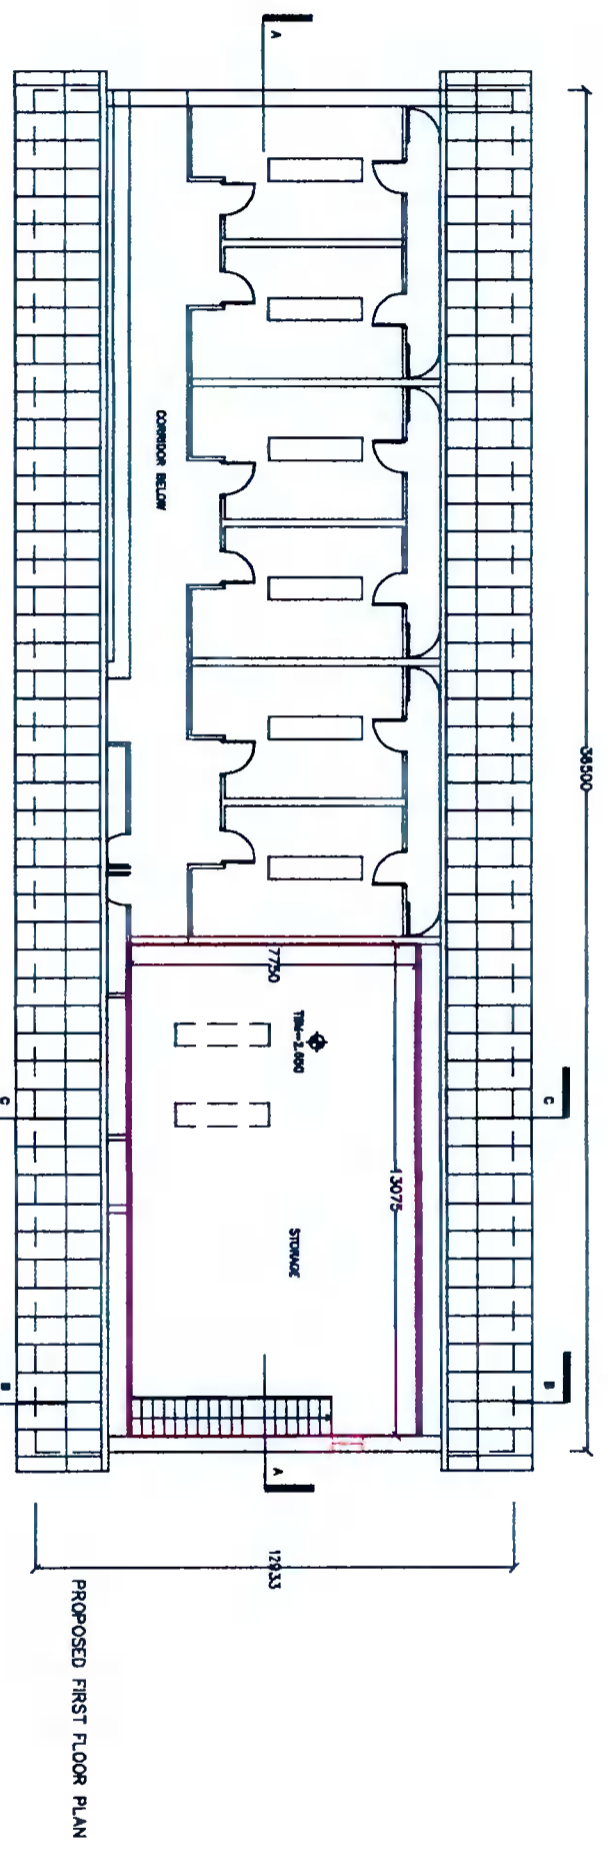

Revisions:

PREPARED FOR THE PURPOSES OF
PLANNING
ONLY

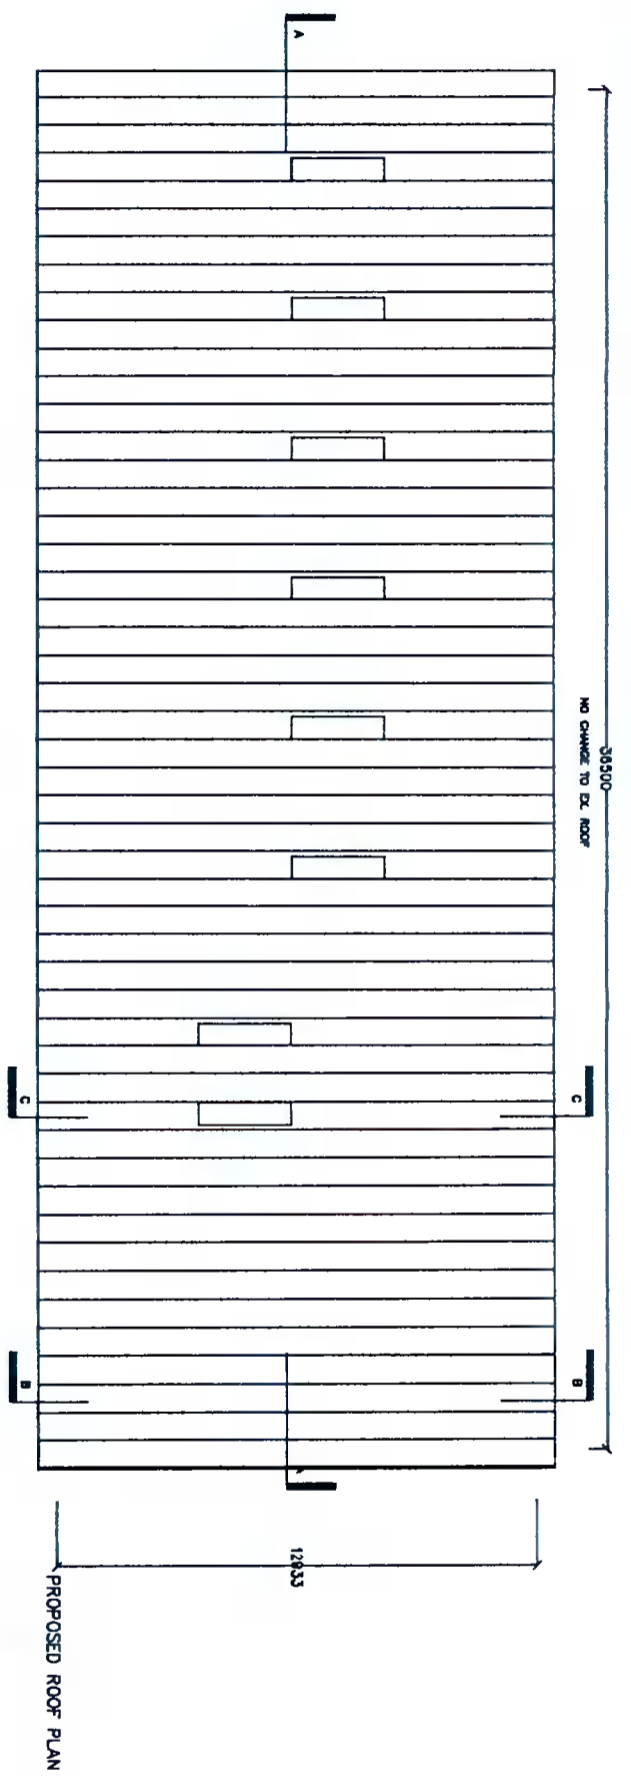

ANNE MAHON ARCHITECTS LIMITED
BROOKFIELD INDUSTRIAL, CHARLEVILLE AVENUE

9A Wood Farm Drive,
Palmerstown, Dublin 20.
Tel: (01) 6237922 Mob: 087 623 9184
E-Mail: architect@mahonarch.com

Project:
BALL WALL STORAGE & COFFEE SHOP
ST. PATRICK'S GAA CLUB,
PALMERSTOWN,
DUBLIN 20.

Drawing name:
PROPOSED LAYOUT
PLANS

Scale:
1:100 A1
1:200 A3

Rev: AM

Date:
31.05.2021

Drawn by:
AM

Drawing No:
21.601.05