


NOTE WELL: THIS DRAWING IS FOR PLANNING PURPOSES ONLY. DO NOT SCALE FROM THE DRAWING. USE FIGURED DIMENSIONS ONLY.

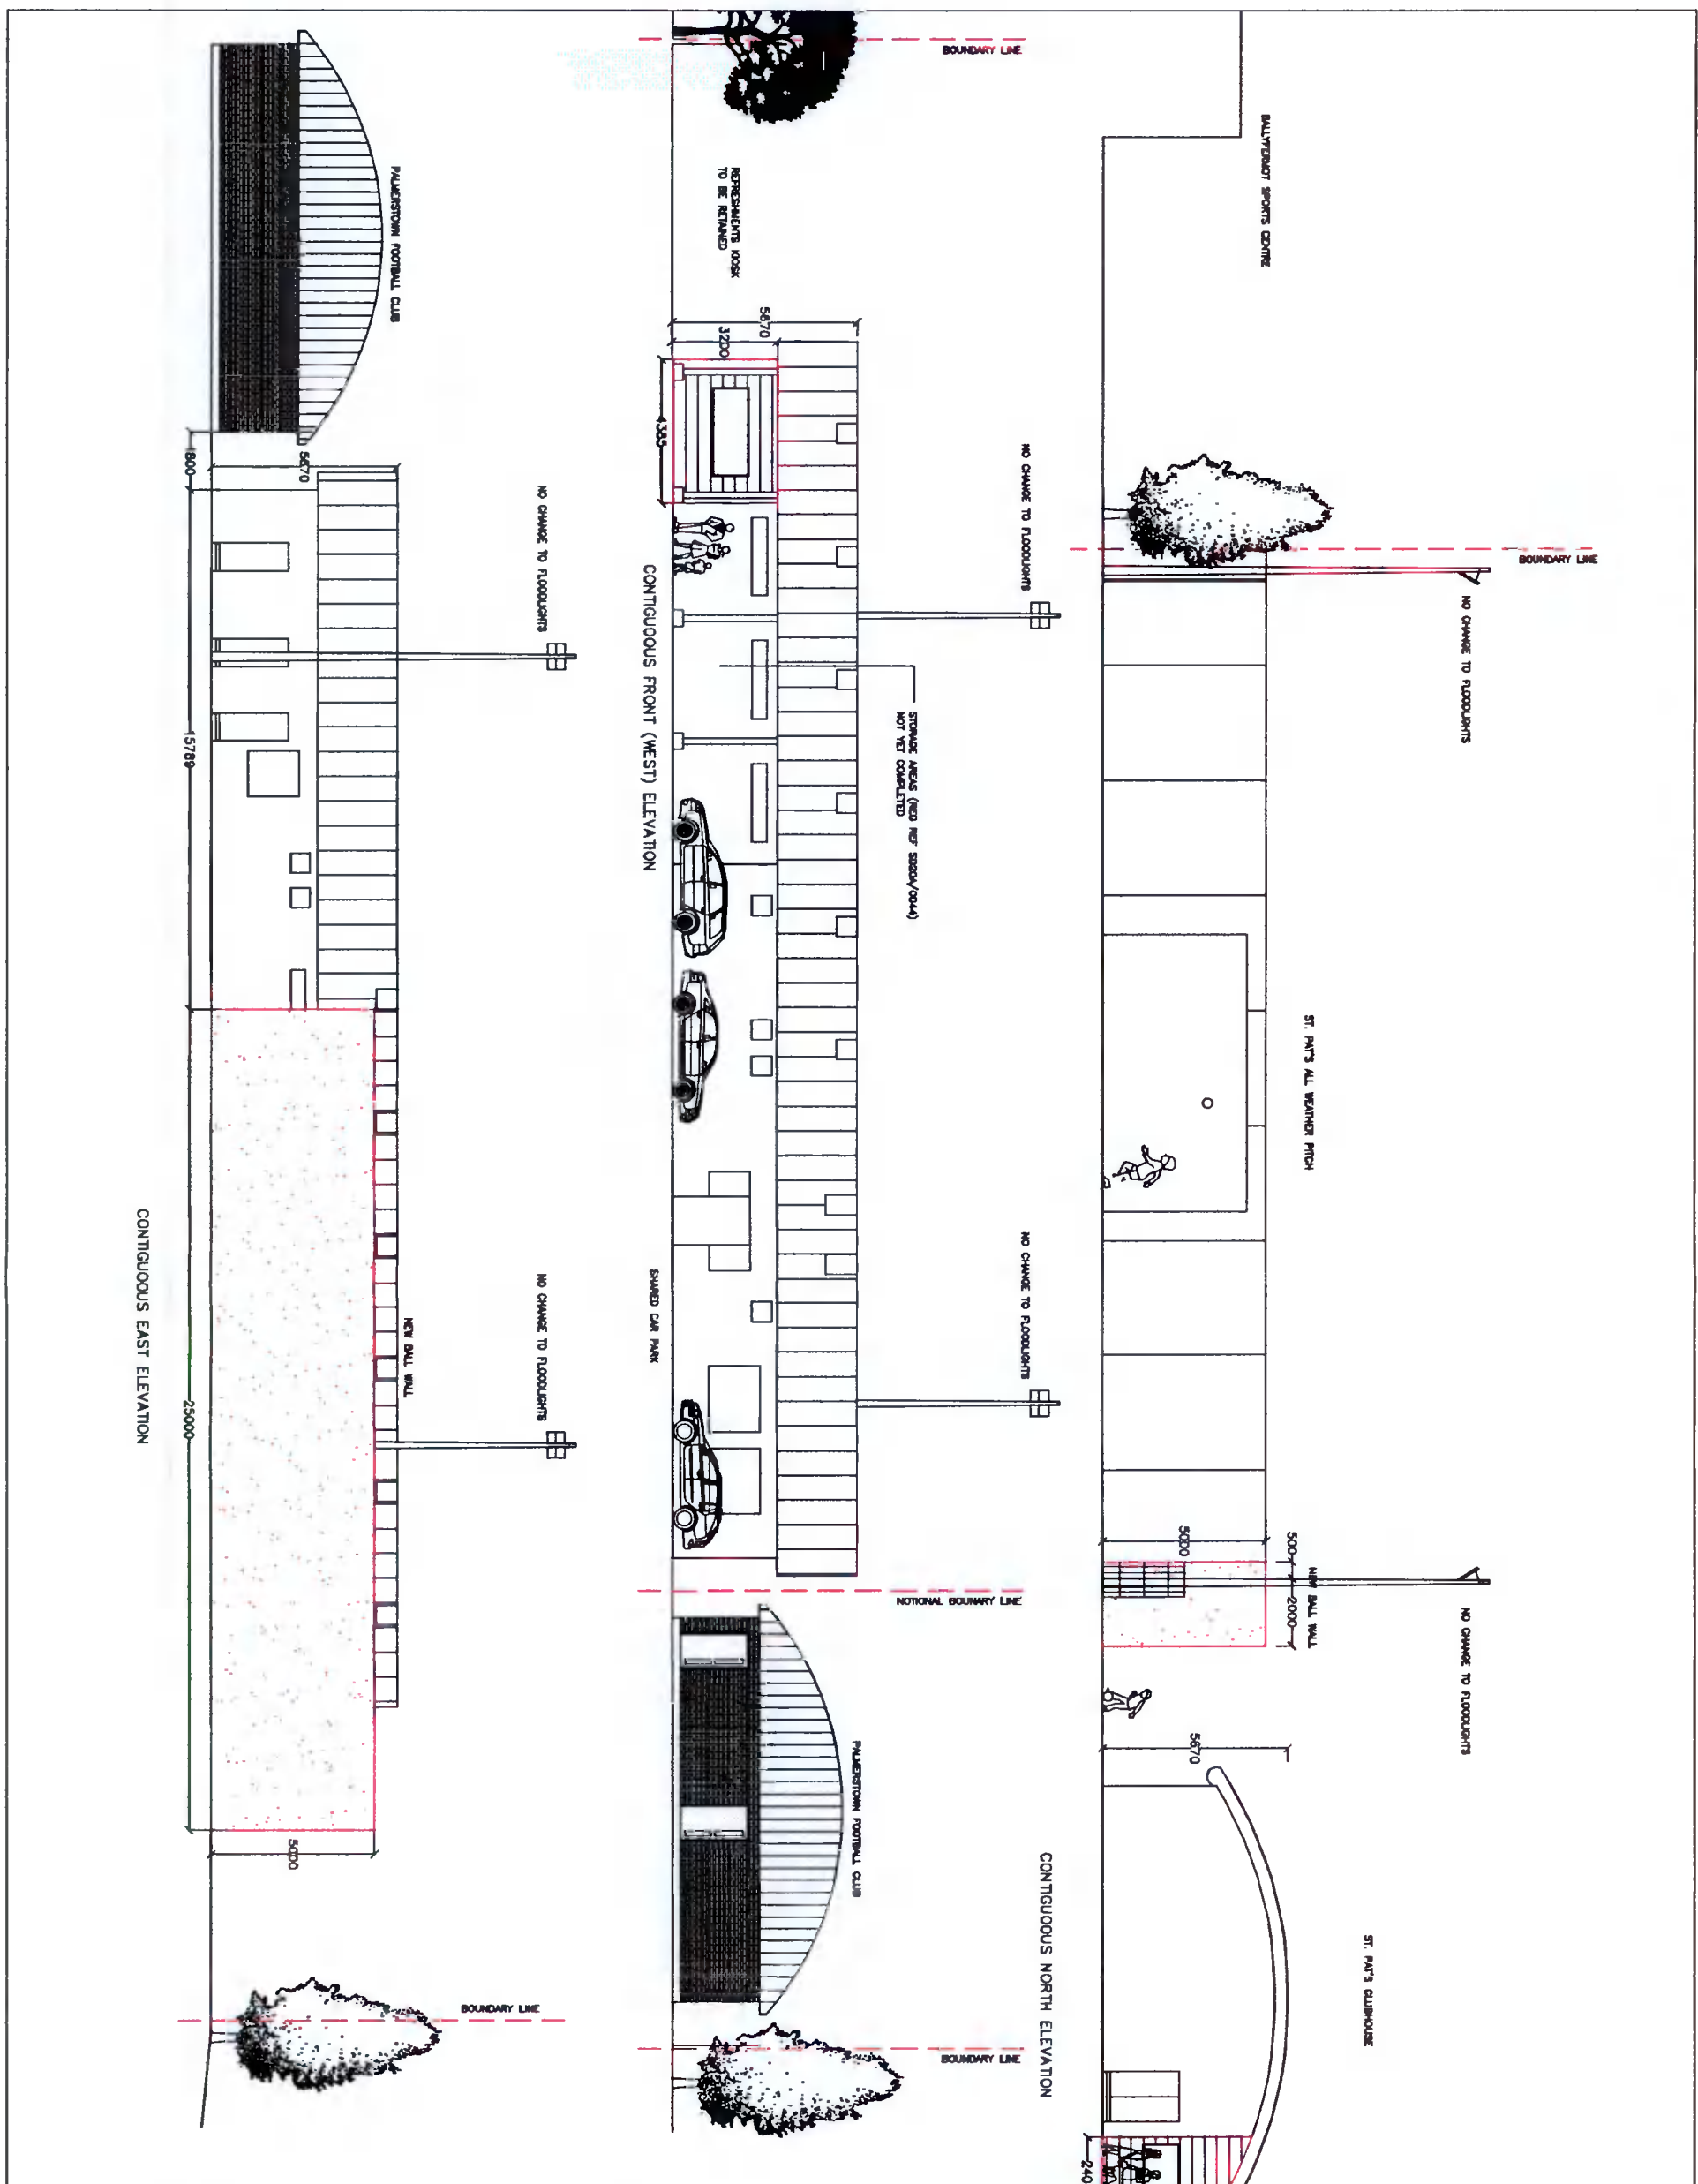

Revisions:

PREPARED FOR THE PURPOSES OF
PLANNING

ANNE MARION ARCHITECTS LIMITED
BROOKLYN ROAD, DUBLIN 20.
Tel: (01) 6237922 Mob: 087 623 9184
E-Mail: architect@mahonarch.com

Project:
BALL WALL STORAGE & COFFEE SHOP
ST. PATRICK'S GAA CLUB,
PALMERSTOWN,
DUBLIN 20.

Drawing name:
PROPOSED LAYOUT
CONTIGUOUS ELEVATIONS

Scale:	1:100	A1	Date:	31.05.2021
Rev:	1:200	A3	Drawn by:	AM
Drawing No:	21.60.T.06			