



1.2m HEIGHT 'TRADITIONAL ESTATE RAILING' WITH HEDGE PLANTING

1
250

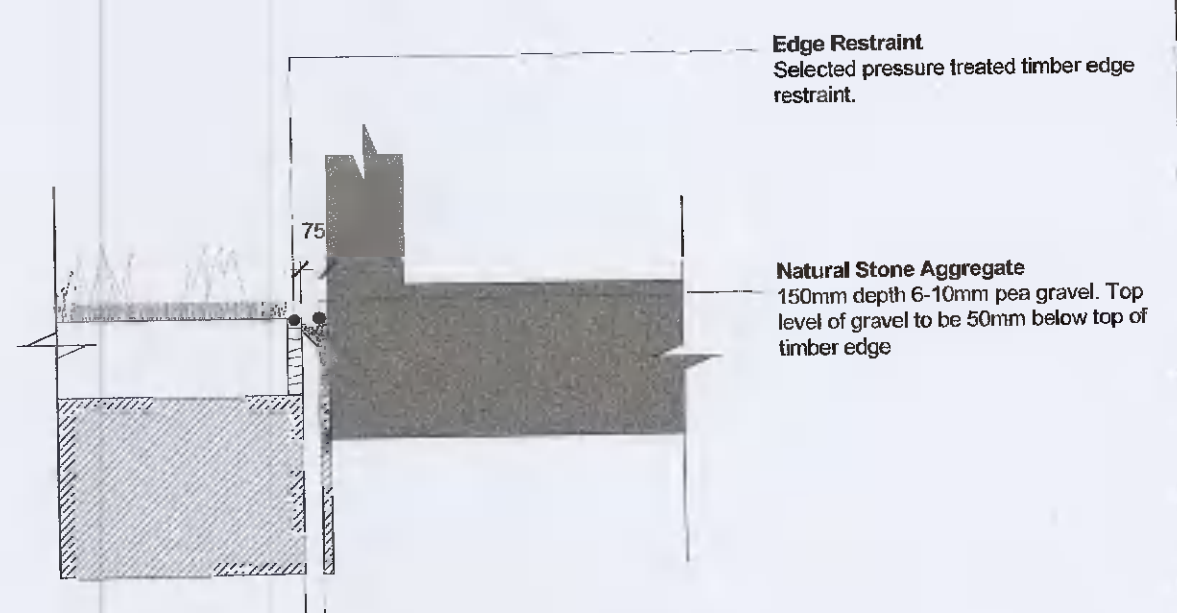


INTERFACE BETWEEN BUILDING AND SOFT LANDSCAPE AREAS

2
250

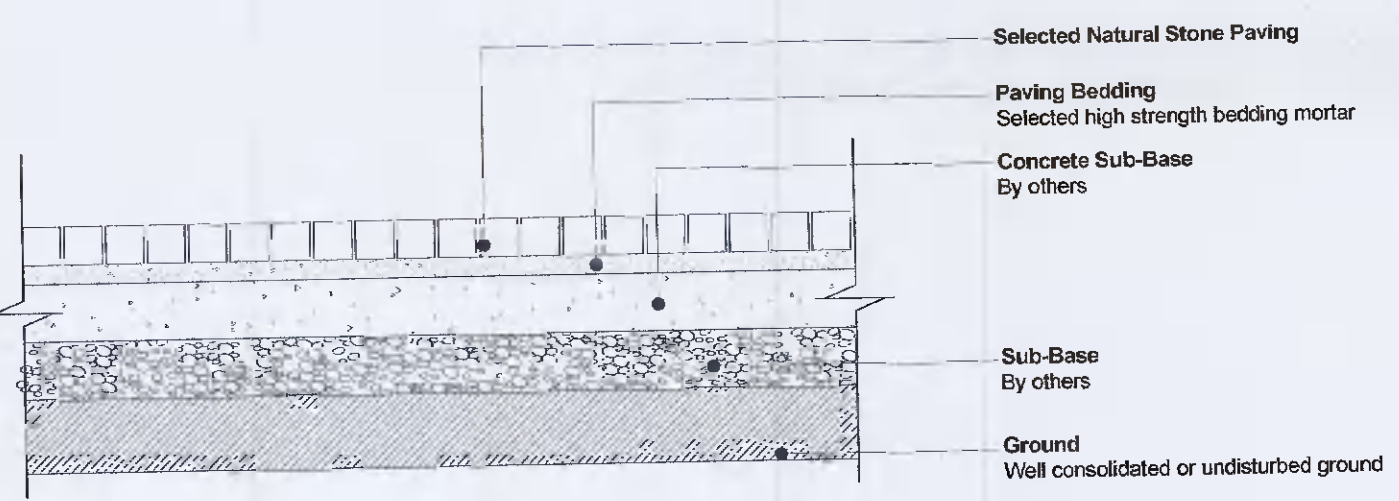


NATURAL STONE PAVING

3
250

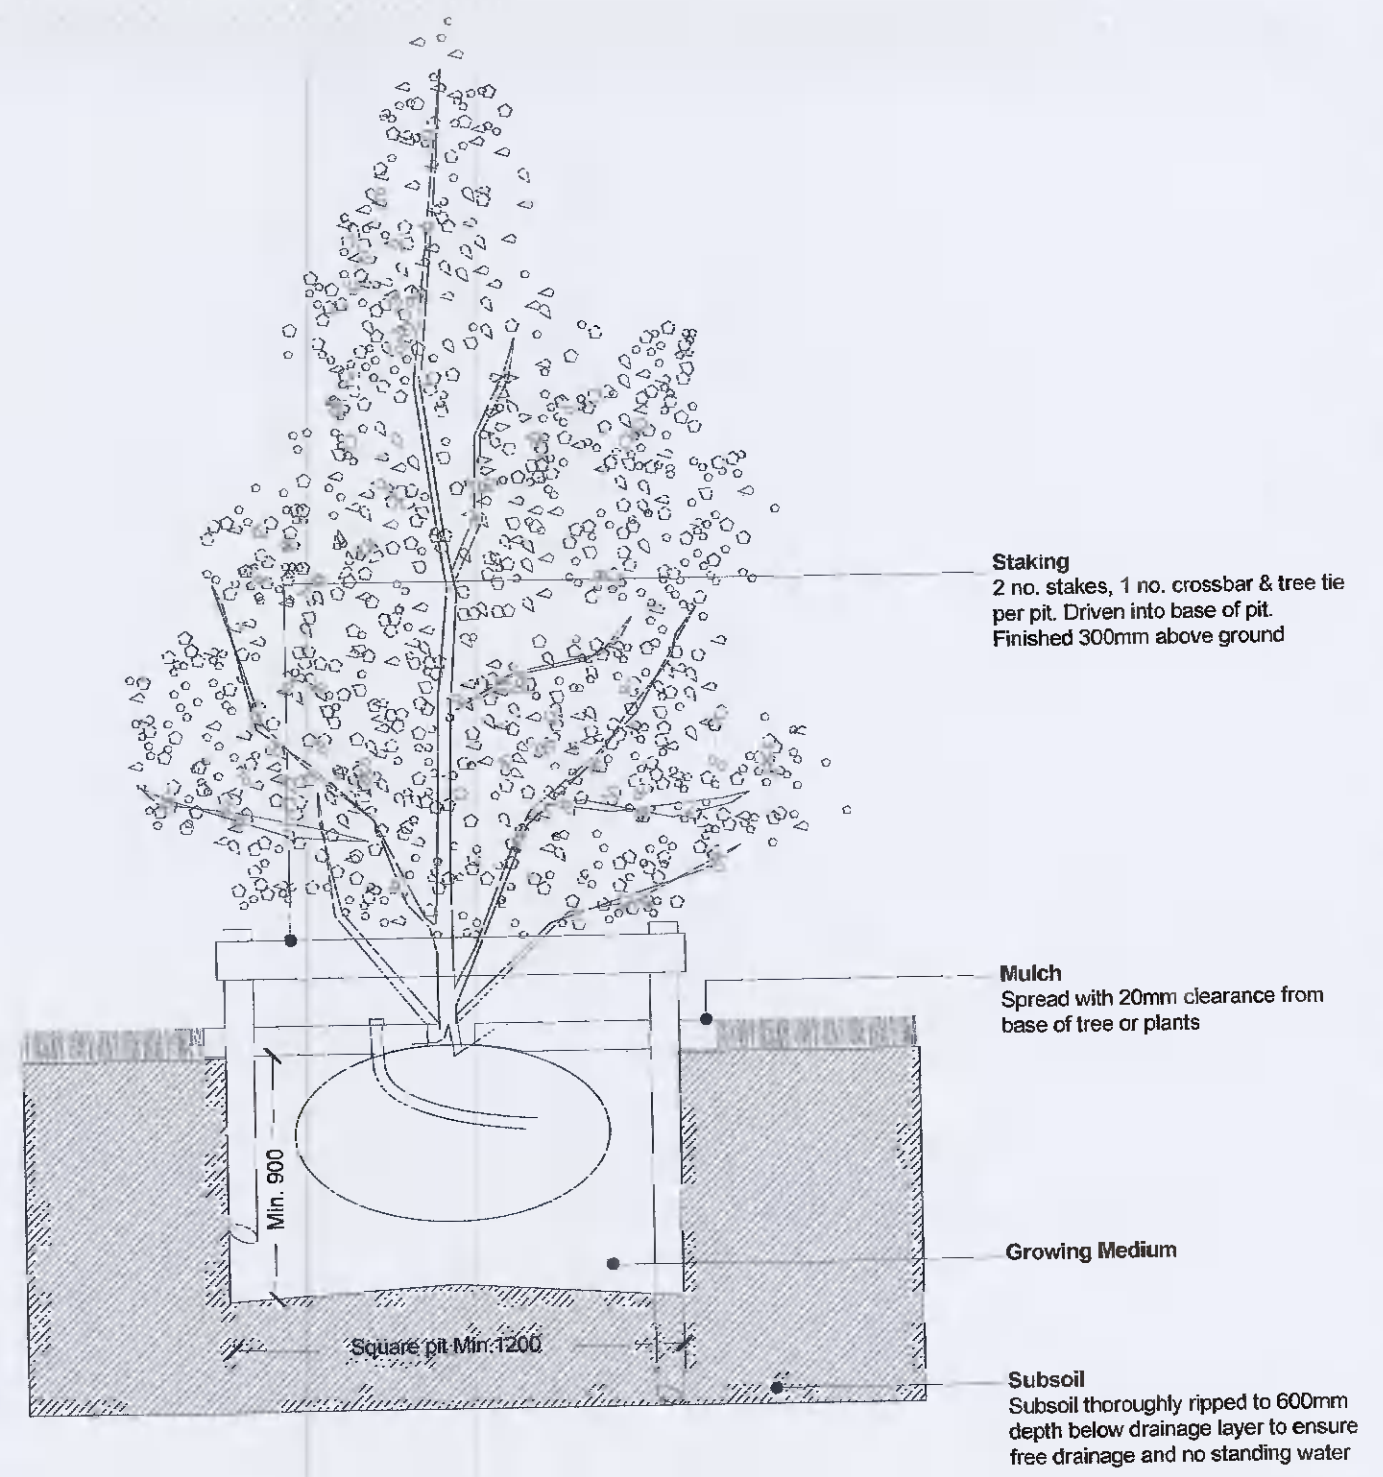


SMALL AND MULTISTEM TREE PLANTING IN SOFT LANDSCAPE

3
250

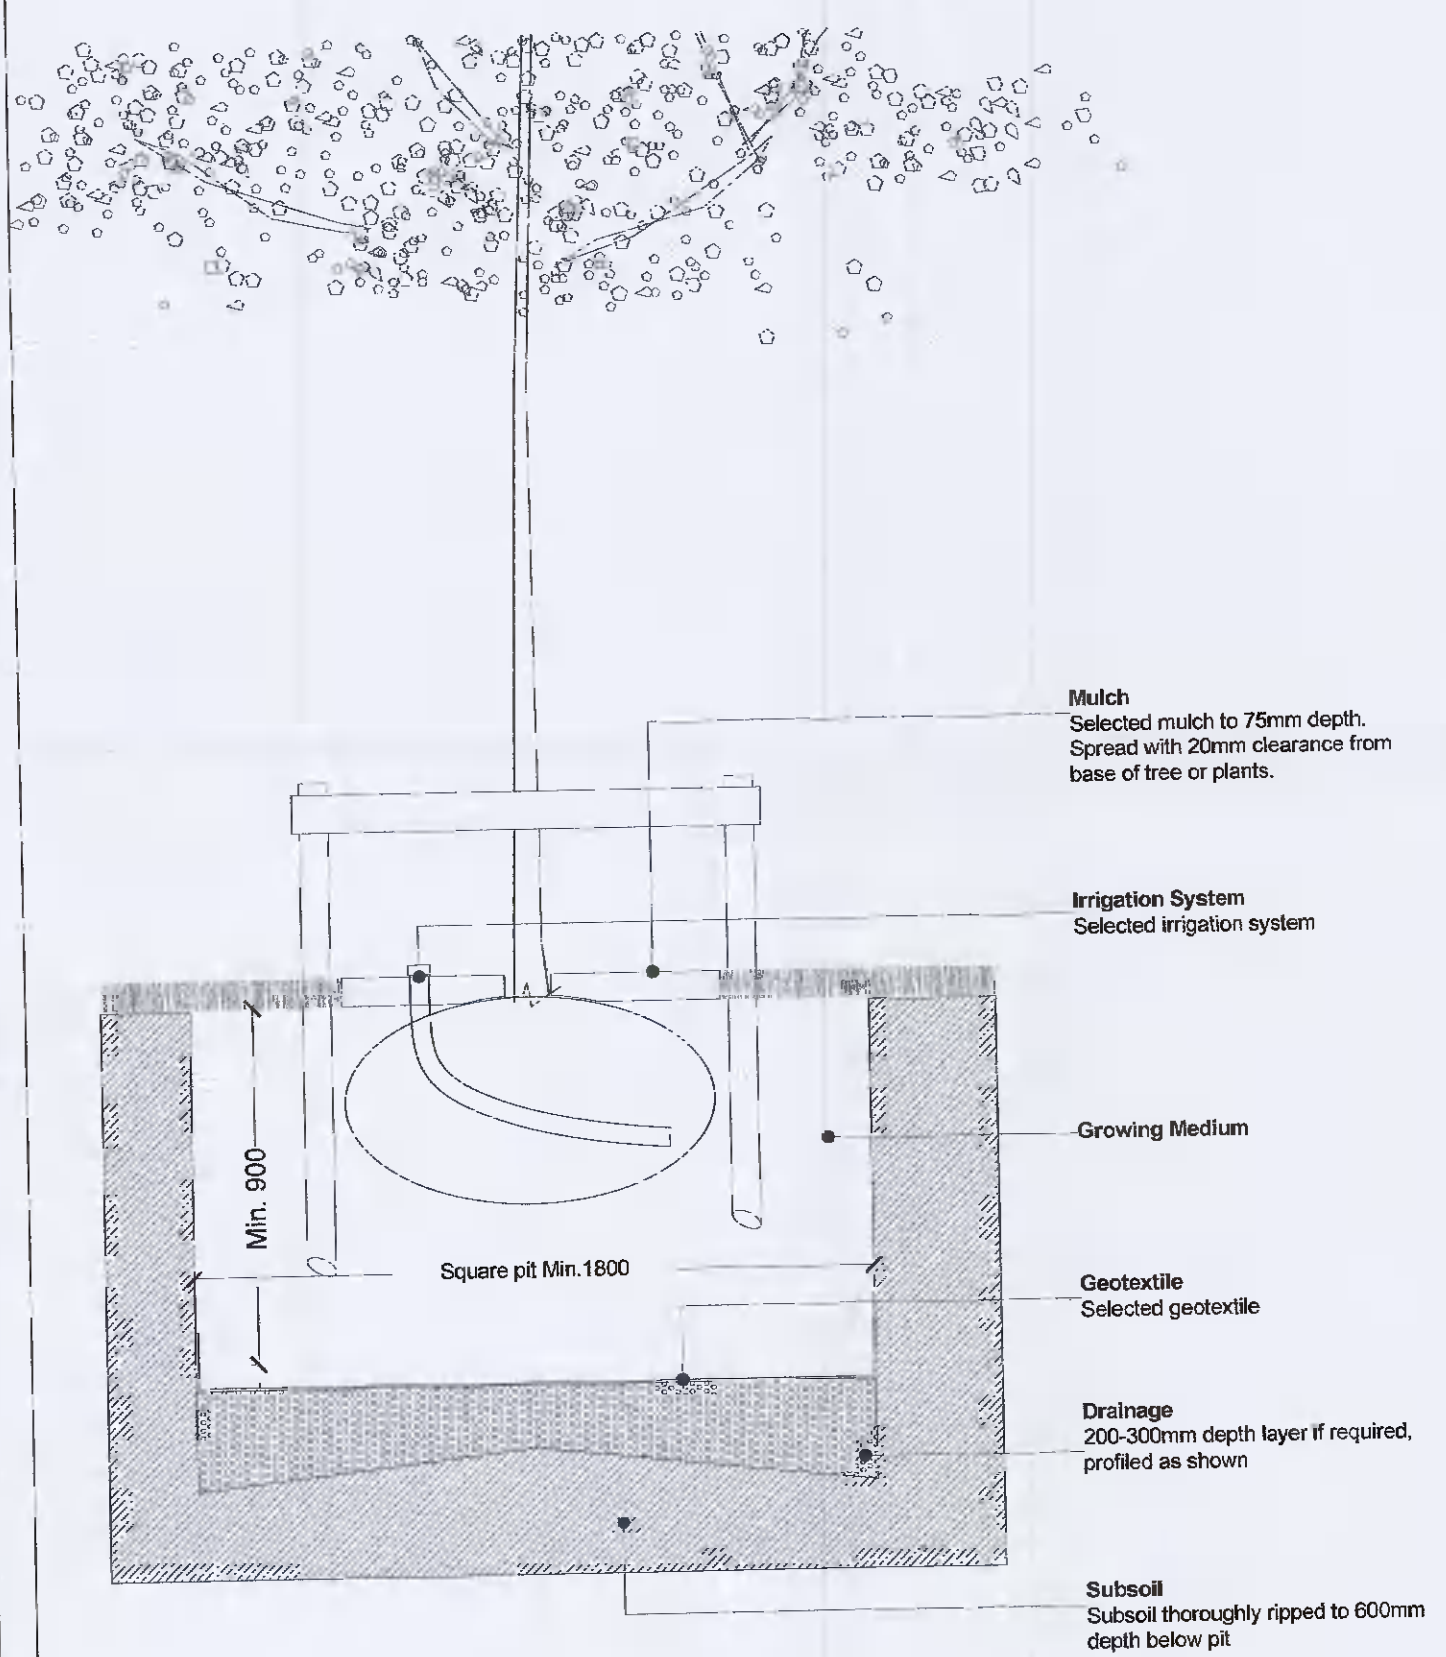

SEMI-MATURE TREE PLANTING IN SOFT LANDSCAPE

4
250

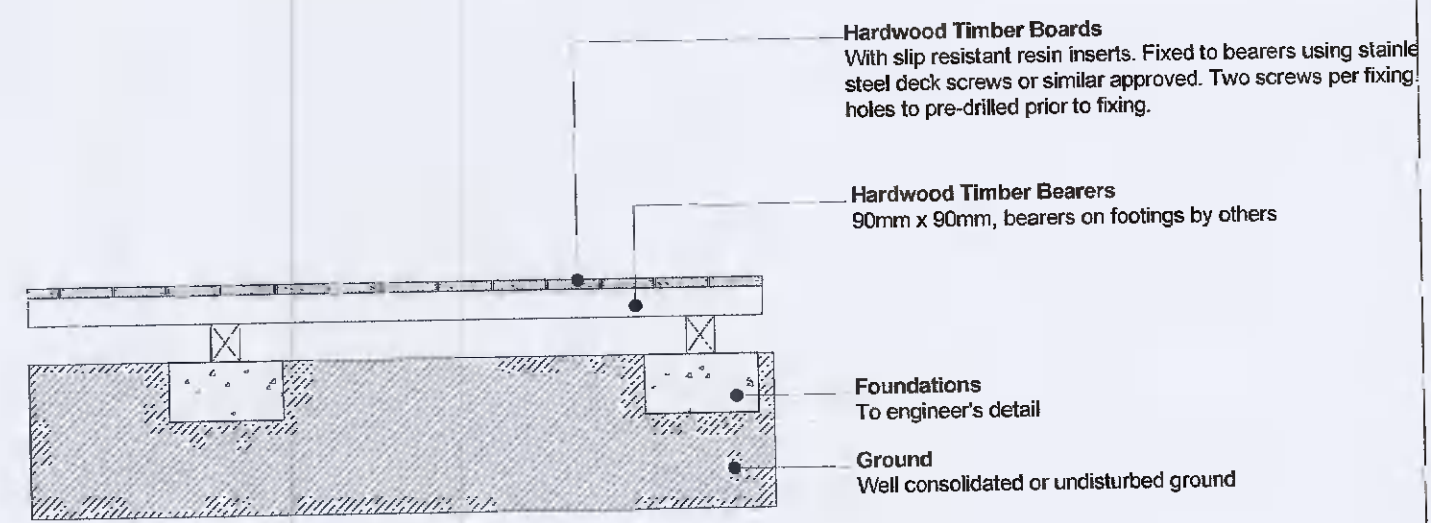

HARDWOOD TIMBER DECK WITH ANTI-SLIP INSERTS

5
250

This drawing is the copyright of the Landscape Architect. Unless otherwise stated all dimensions are in millimetres. Where dimensions are not given, drawings must not be scaled and the matter must be referred to the Landscape Architect. If the drawing includes conflicting details/dimensions the matter must be referred to the Landscape Architect. All dimensions must be checked on site. The Landscape Architect must be informed, by the Contractor, of any discrepancies before work proceeds.

DATE	REV	DESCRIPTION	DRAWN BY	CHECKED BY
-	-	-	-	-
-	-	-	-	-
-	-	-	-	-
-	-	-	-	-
-	-	-	-	-

DERMOT FOLEY LANDSCAPE ARCHITECTS
MALPAS STREET BLACKPITTS D08 DD66 IRELAND T: +353 1 4545148 WWW.DERMOTFOLEY.COM

CLIENT: BRENDA WEIR	ISSUE STATUS: PLANNING
PROJECT: PROPOSED RESIDENTIAL DEVELOPMENT AT ROCKWOOD, STOCKING LANE, DUBLIN 16	DRAWING NO. We.03-DR-250
DRAWING: TYPICAL LANDSCAPE DETAILS	REVISION: -
PROJECT NO: We.03	SCALE: 1:20
SHEET SIZE: A2	DRAWN BY: ks
CHECKED BY: ck	1st ISSUE: 14.12.2020
	NORTH