




PROPOSED INSCRIBED
SITE BOUNDARY
AND DISPOSAL LINE

5m SERVICES WAYLEAVE

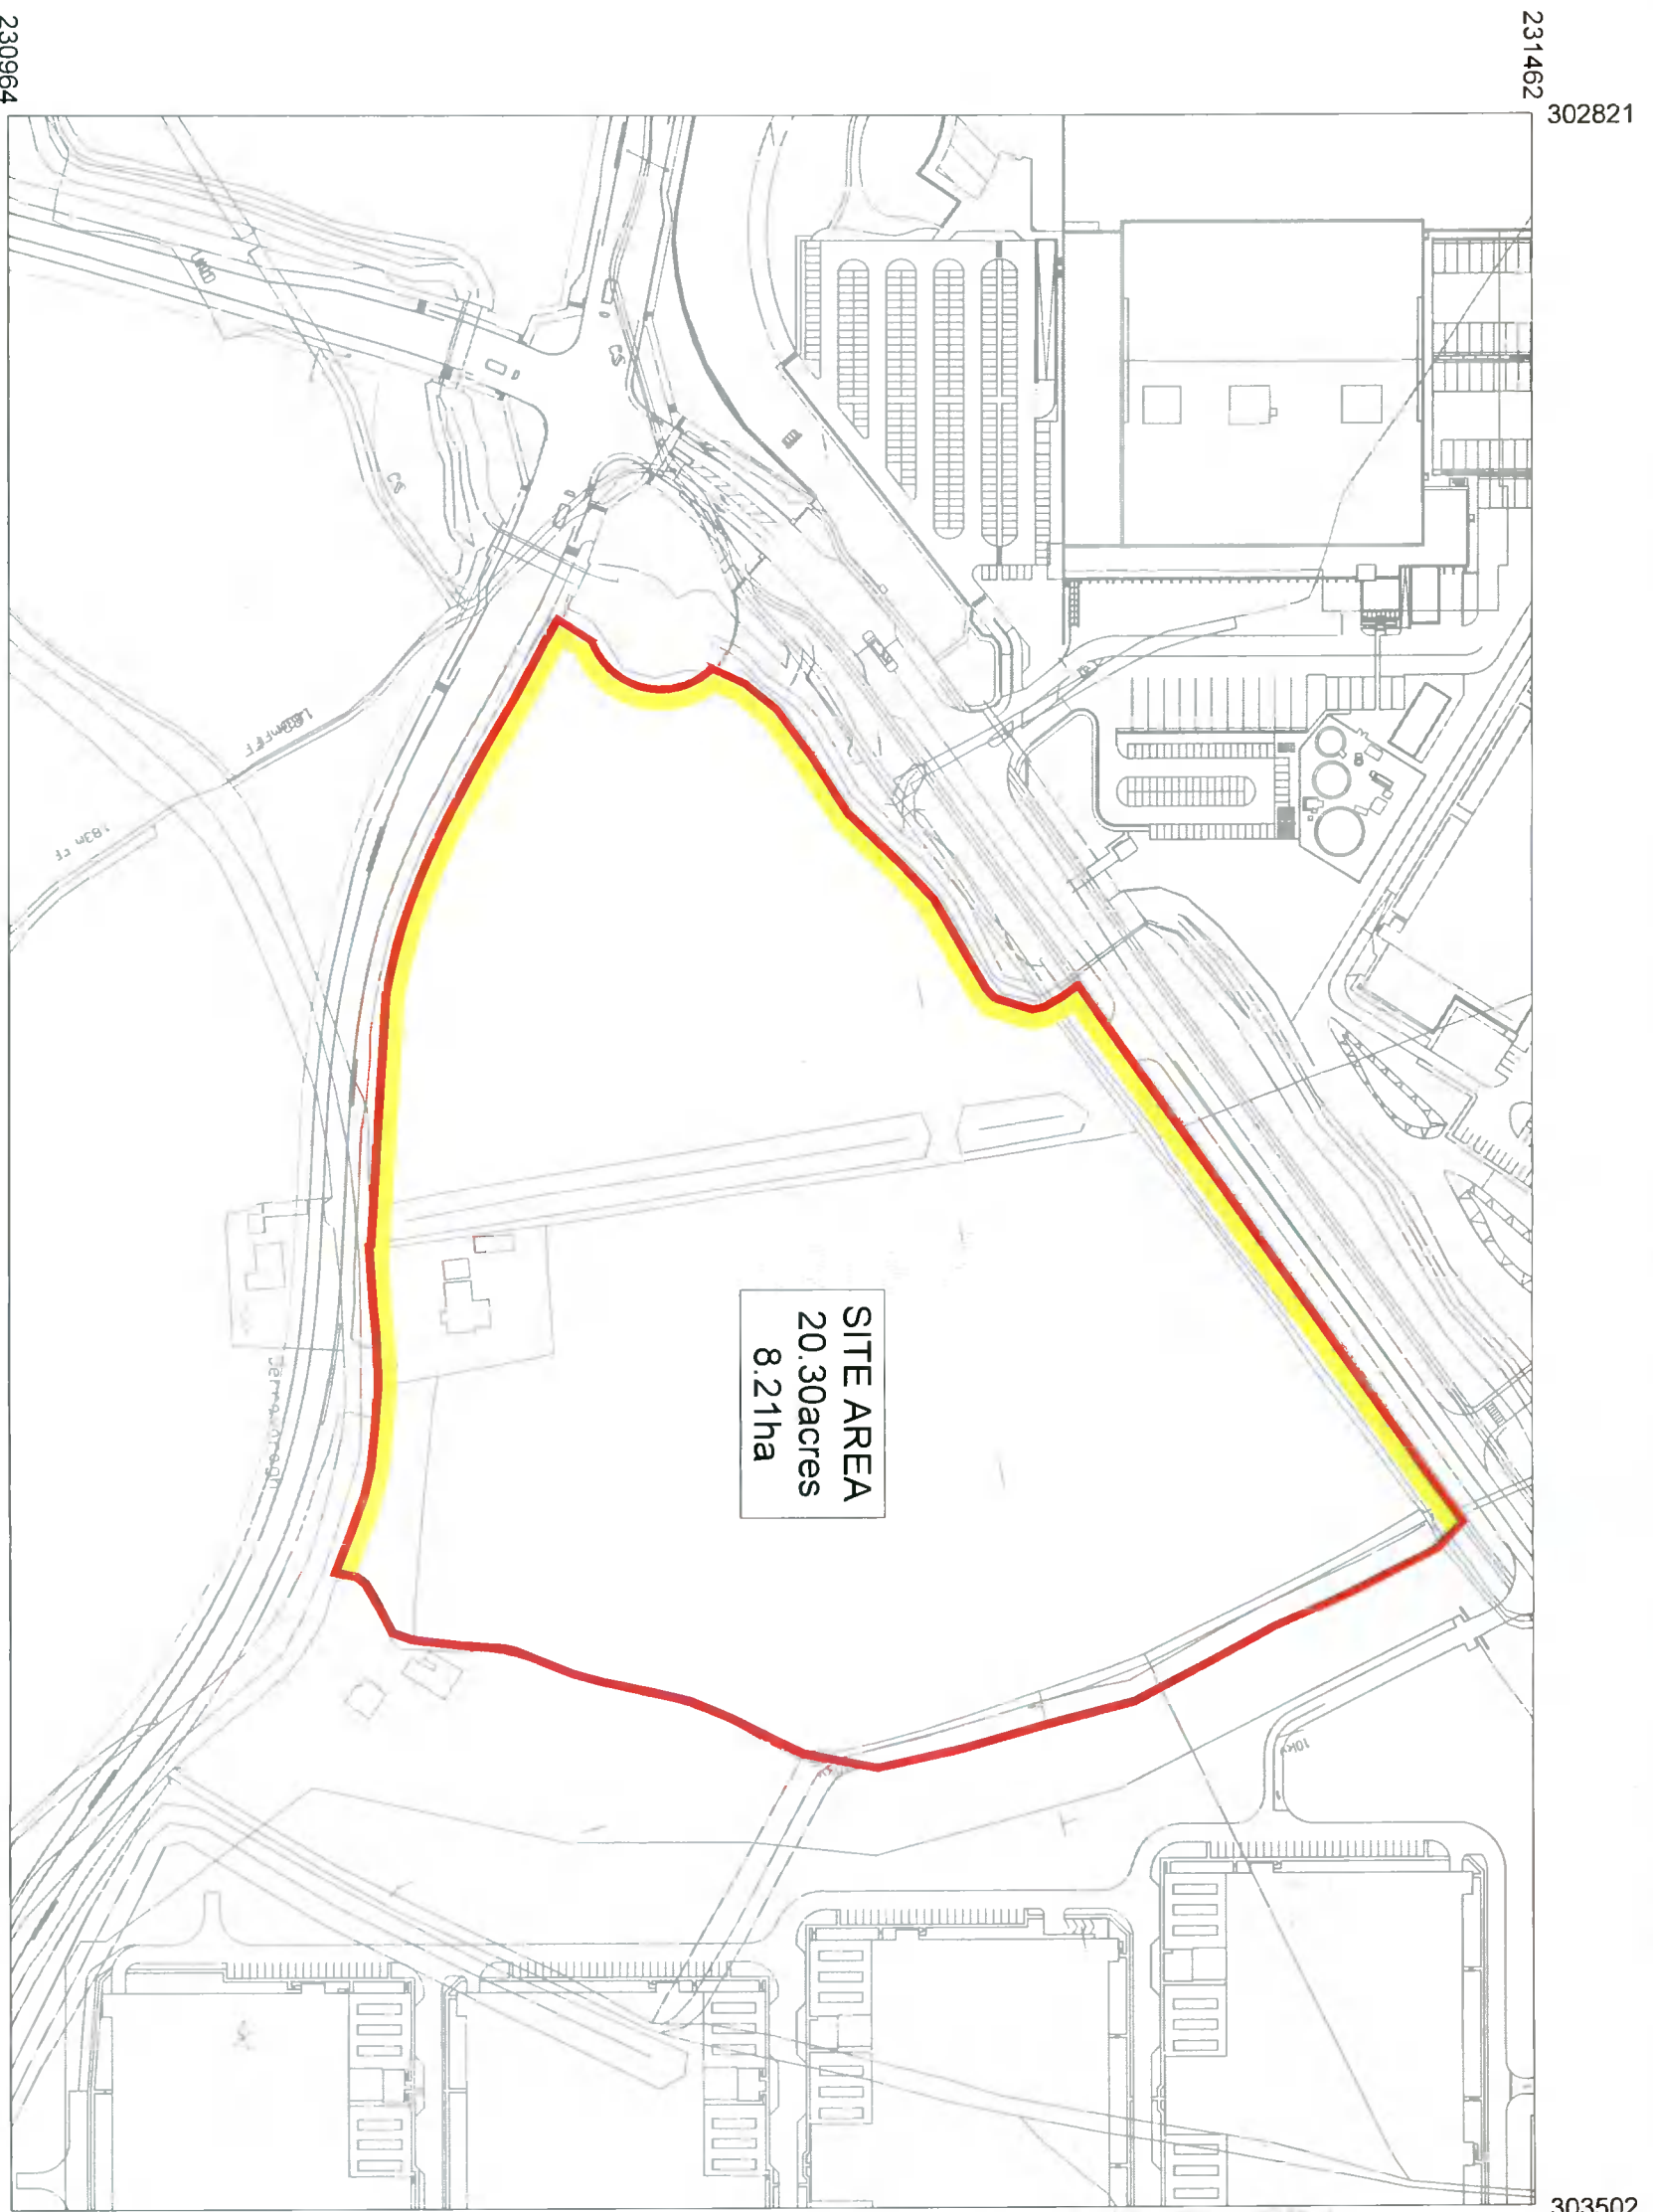

SITE AREA
20.30 acres
8.21 ha

SOUTH DUBLIN COUNTY COUNCIL
COMHAIRLE CHONTAE ATHA
CLATH THEAS
Co. Dublin Sheet No.: 3325-B;
This map is certified to be computer generated
by South Dublin County Council from
Ordnance Survey Digital Map Base
Signed: _____

O.S SHEET Ref: 3325-B;
Co-Ordinates to Irish National Grid.
THIS IS A COMPUTER GENERATED MAP



Clifton Scannell Emerson
Associates

Project Grange Castle Business Park

Dwg Title GCSBP 20.30acre Site Disposal Map

Drawn By KT Scale 1:2500 @ A3 Date JAN. 2019

Checked by RG Dwg Progress FINAL Dwg No. 02 028D 9160