
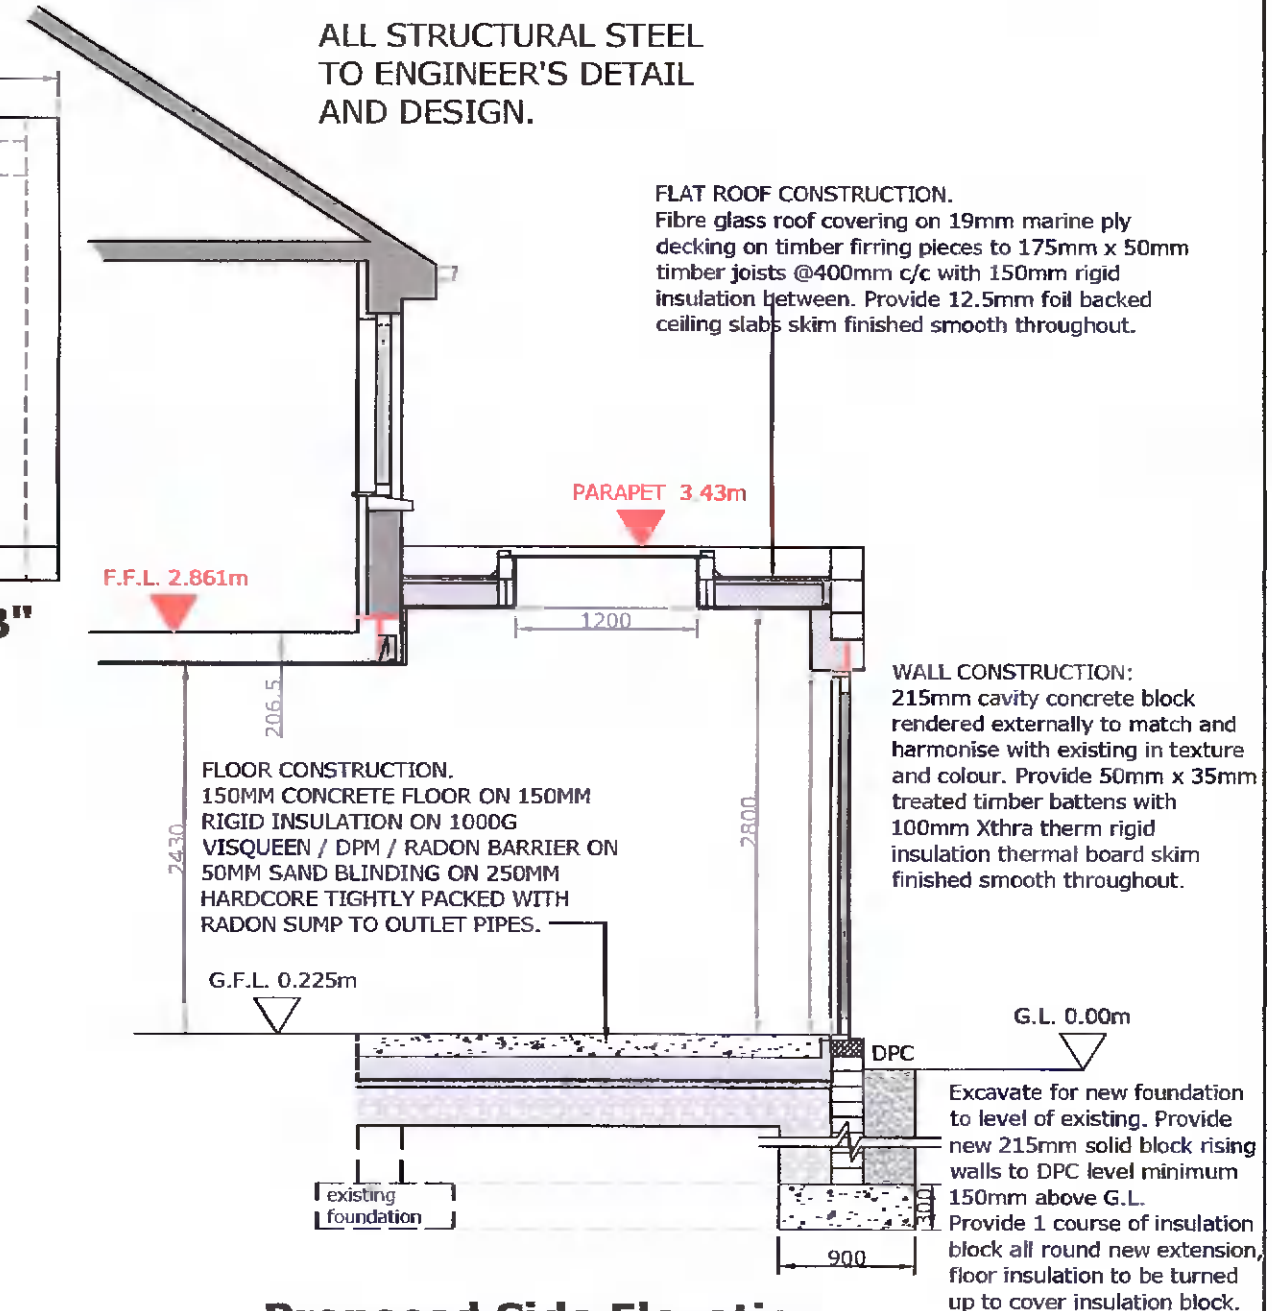


WALL CONSTRUCTION:  
215mm cavity concrete block rendered externally to match and harmonise with existing in texture and colour. Provide 100mm Xtra therm rigid insulation thermal board skim finished smooth throughout.

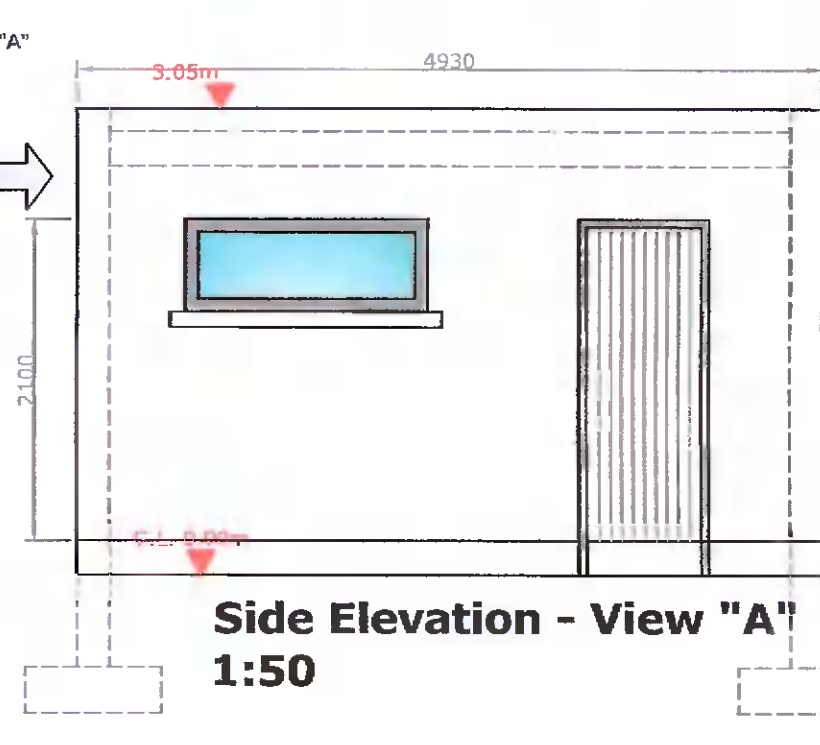

**Richard McGrath**  
ARCHITECTURAL SERVICES  
15 CREMOR ROAD GLASNEVIN DUBLIN 11.  
Tel: (01) 8367389 087 2469250  
E-mail mcgratharchitectural@gmail.com

**PROJECT**  
PROPOSED SINGLE STORY GROUND FLOOR EXTENSION TO REAR AND INTERNAL ALTERATIONS ALSO GARDEN ROOM TO REAR GARDEN.

**CLIENT**  
NIAL GIBBS  
28 LARKFIELD AVENUE,  
LUCAN,  
CO. DUBLIN. K78 DK49

Drawn R. McGrath	Scale as shown	Drawing Number 01/1	Rev.
Checked G.M.	Date July '21		
Approved [Signature]	Status		