


FOR PLANNING
APPLICATION ONLY

LAYOUT PLAN
SC: 1:100

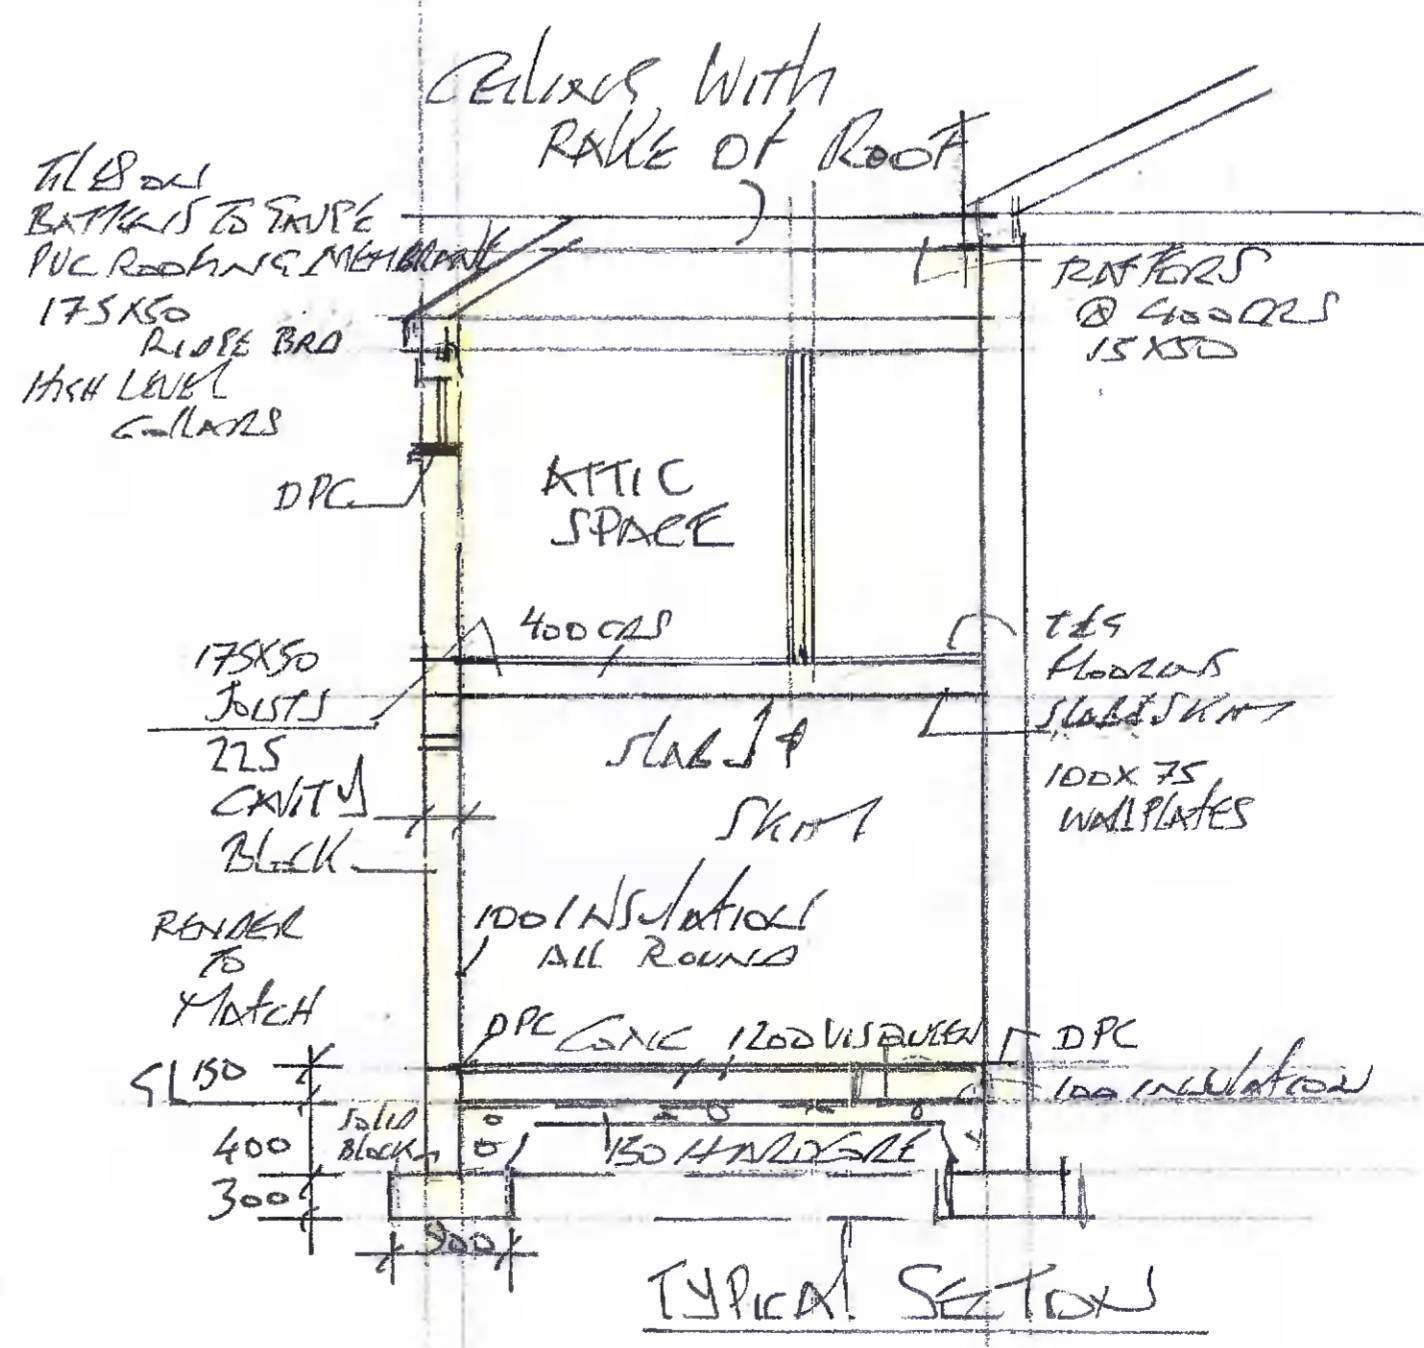

SIXTON BRACKET
NO. 1 EARLSFORT CLOSE
LUXURY CO DUBLIN

JOHN P. HUGHES
ARCHITECT
LIBRARY SQ RATHCOLE
CO DUBLIN