


# Planning Pack Map

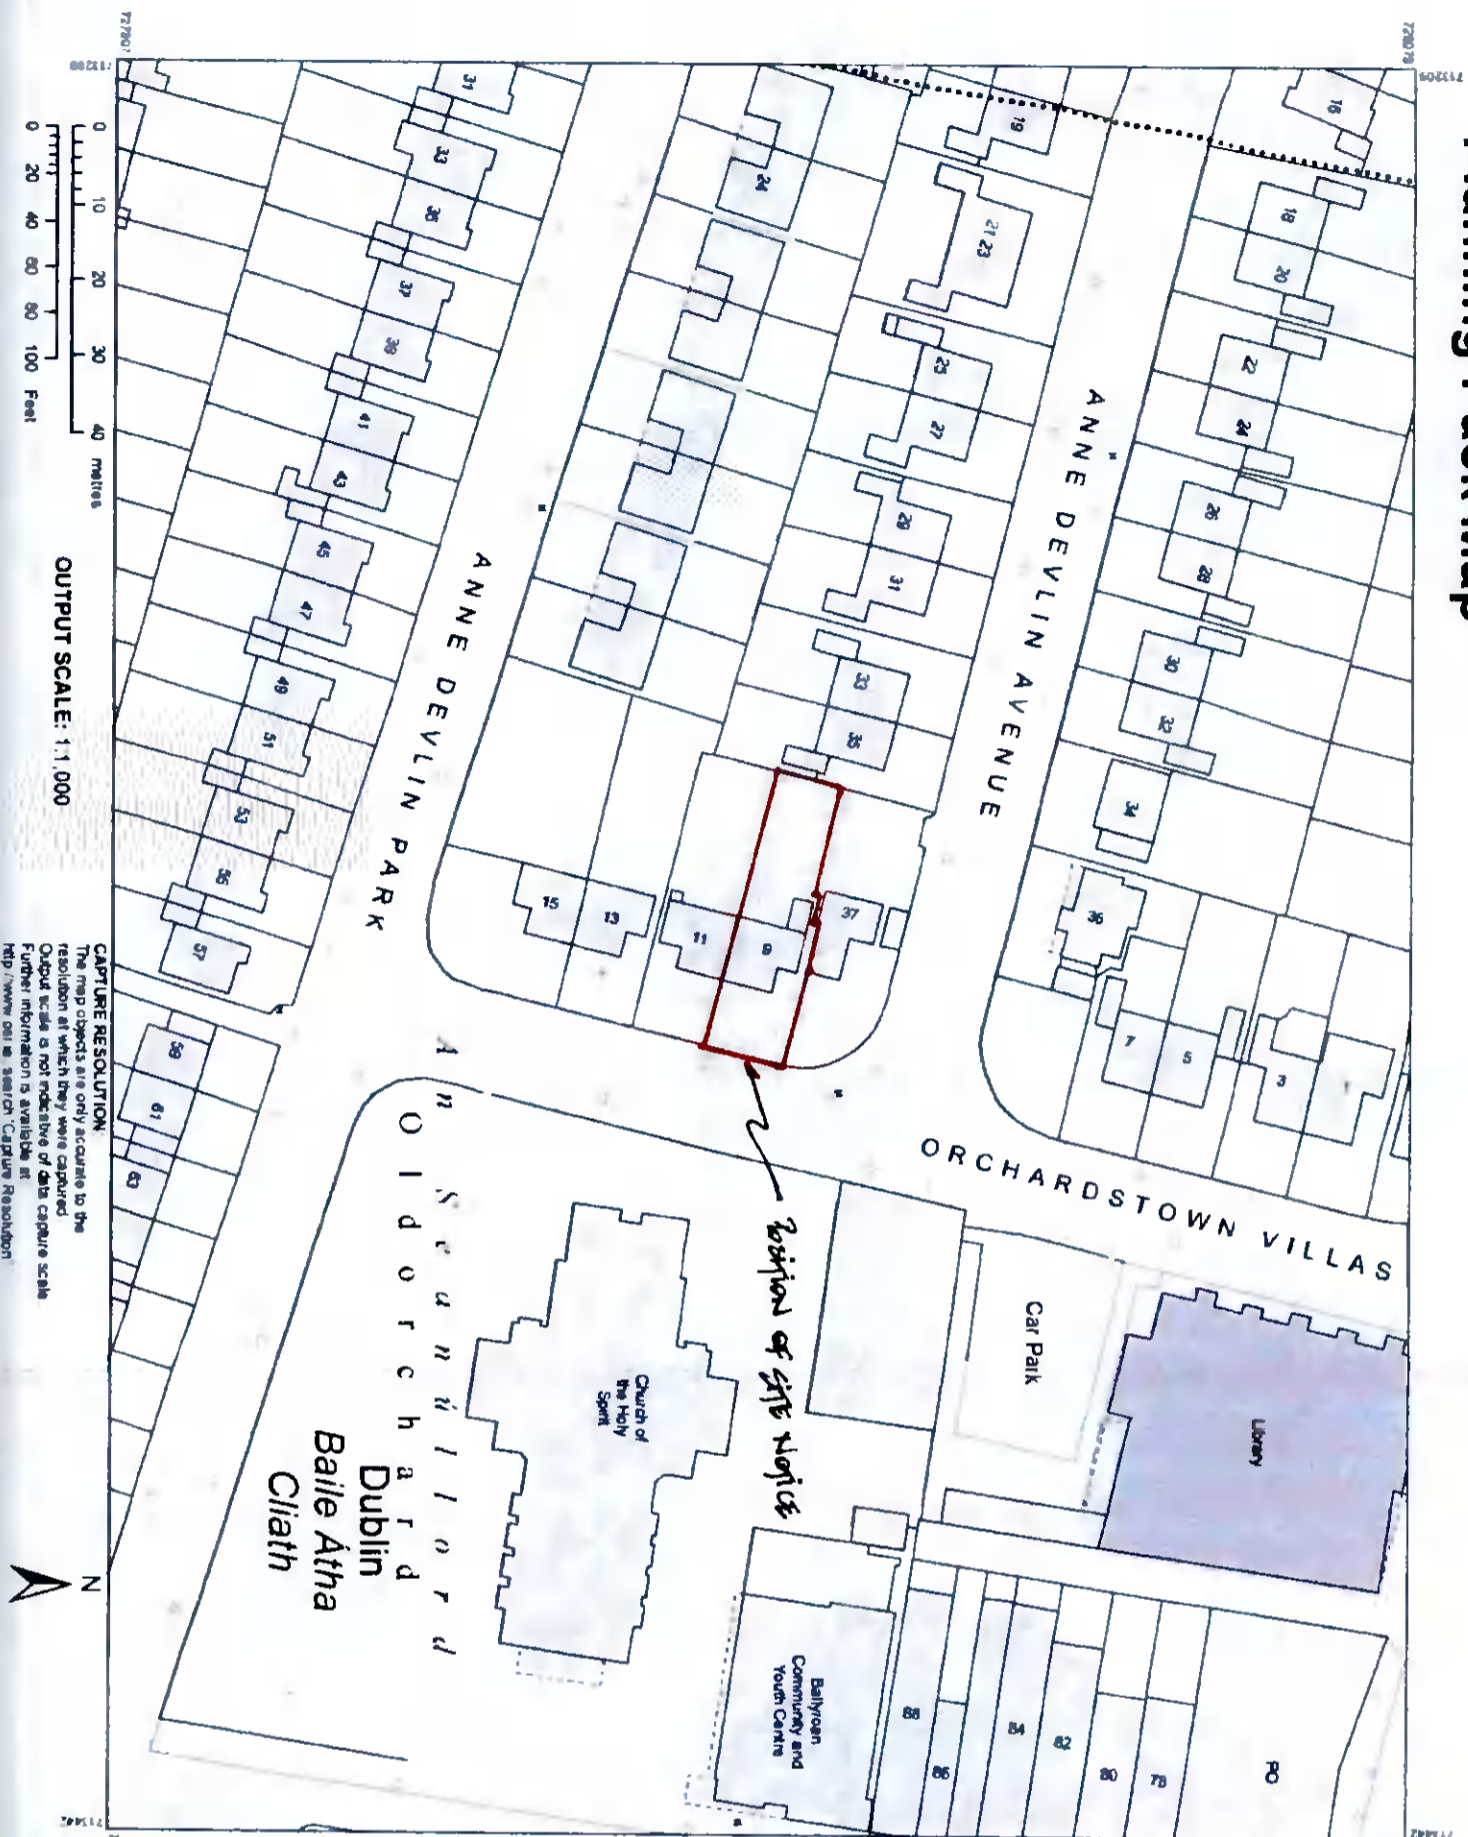

**CAPTURE RESOLUTION**  
 The map objects are only accurate to the resolution at which they were captured. Output scale is not indicative of data capture scale. Further information is available at <http://www.osi.ie/search/CaptureResolution>

**LEGEND:**  
<http://www.osi.ie>  
[search/Usage Guide Legend](http://www.osi.ie/search/Usage%20Guide%20Legend)



**CENTRE COORDINATES:**  
 ITM 713326,727993  
**PUBLISHED:** 19/06/2021  
**MAP SERIES:** 1:1,000

**ORDER NO.:** 0200521\_1  
**MAP SHEETS:** 0051-07

**COMPILED AND PUBLISHED BY:**  
 Ordnance Survey Ireland,  
 Phoenix Park,  
 Dublin 8,  
 Ireland

Unauthorised reproduction infringes Ordnance Survey Ireland and Government of Ireland copyright

All rights reserved  
 No part of this publication may be copied, reproduced or transmitted in any form or by any means without the prior written permission of the copyright owners

The representation on the map of a road, track or footpath is not evidence of the existence of a right of way

Ordnance Survey maps never show legal property boundaries, nor do they show ownership of physical features

© Surbhairteacht Oidanas Éireann, 2021  
 © Ordnance Survey Ireland 2021  
[www.osi.ie/copyright](http://www.osi.ie/copyright)

- Legend**
- Fill denotes proposed structure
  - Fill denotes existing structure
  - Fill denotes the extent of alterations

<p><b>BRENDAN BALFE ARCHITECTS</b></p>	<p><b>Planning Application Drawing</b></p>	<p><b>Aoife and Colin Stoddart</b></p> <p><b>9 Orchardstown Villas, Rathfarnham, Dublin 14</b></p>
<p><b>O.S Map</b></p> <p>30/06/2021</p> <p>1:1,000</p>	<p>PP-01</p> <p>BB</p>	

