

General Notes

All levels indicated are approximate relative levels and do not relate to Ordnance Datum unless stated. All levels must be checked on site.

All dimensions to be checked on site and the Architect notified of any discrepancies.


All works to be carried out in accordance with the current Building Regulations and with the requirements of the relevant Local Authority.

Structural openings, structural columns and beams to Engineers details.


Do NOT scale from drawing

Legend


-  Fill denotes proposed structure
-  Fill denotes existing structure
-  Fill denotes the extent of alterations

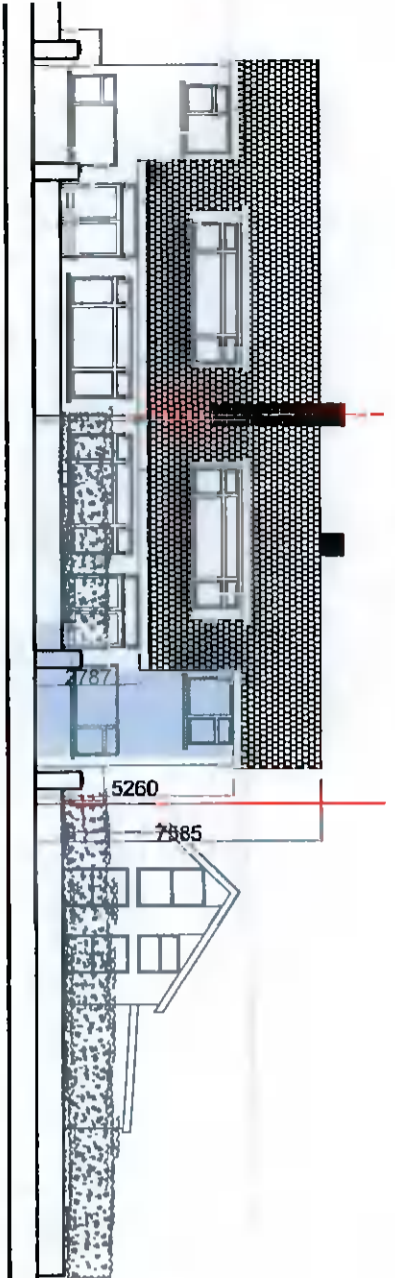


Existing Front Contiguous Elevation
1:200

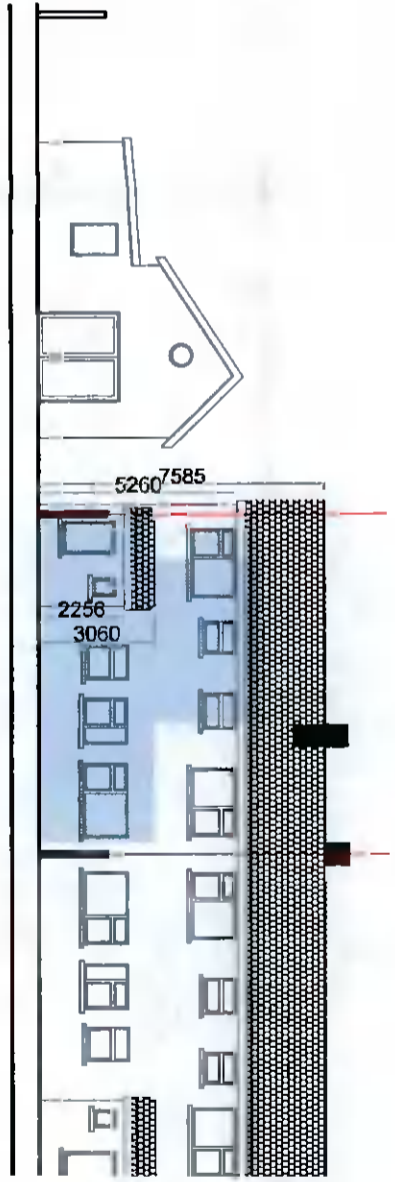

Existing Rear Contiguous Elevation
1:200

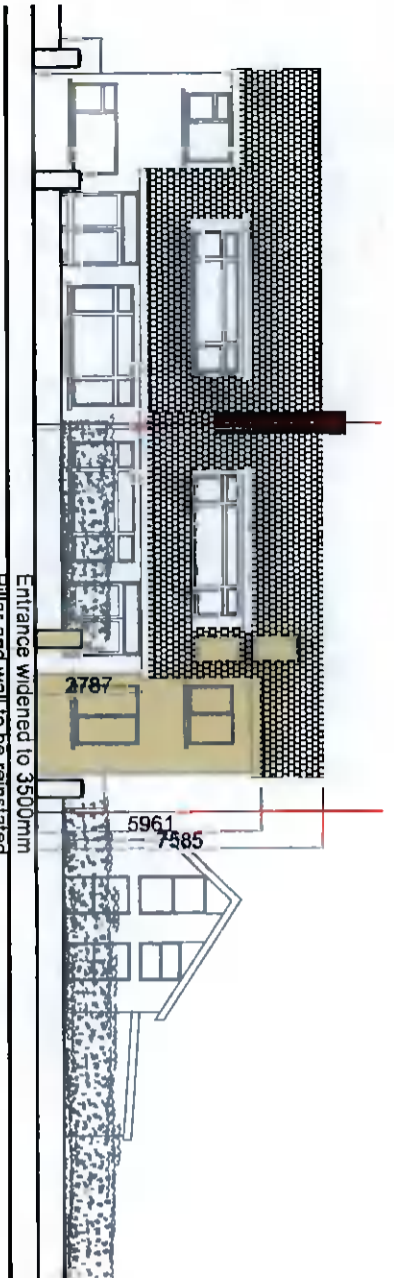

Proposed Front Contiguous Elevation
1:200

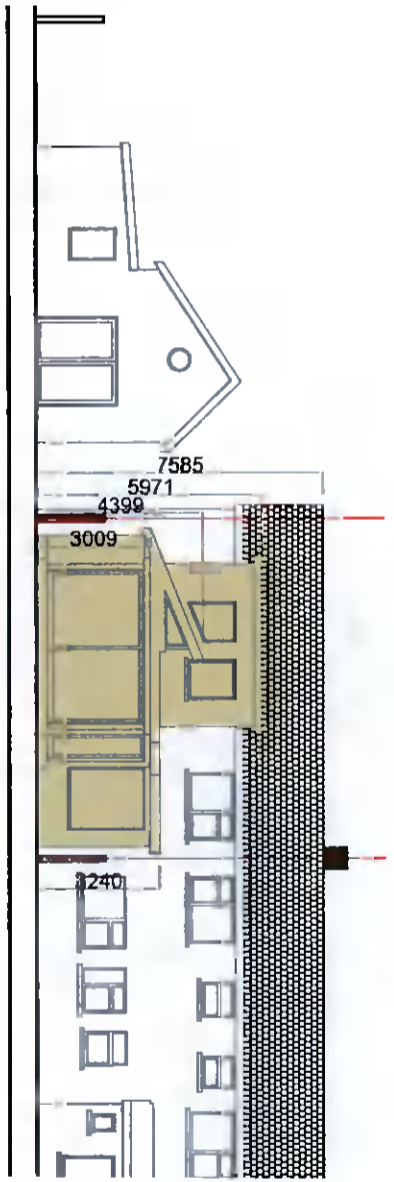

Proposed Rear Contiguous Elevation
1:200

No.	Revision	Date

Status
Planning Application Drawing

BRENDAN BALFE ARCHITECTS

3 Nugent Road,
Ghentown, Dublin 14
t: 01 - 2982221
m: 086 - 6320066
e: brenanbalf@gmail.com
www.brenanbalfarchitects.com

Client
Aoife and Colin Stoddart

Project Address
**9 Orchardstown Villas,
Rathfarnham, Dublin 14**

Drawing Title Existing & Proposed Contiguous Elevations	
Date 30/06/2021	Drawing Number PP-08
Scale 1:100	Drawn By BB