


**EXISTING FRONT ELEVATION**

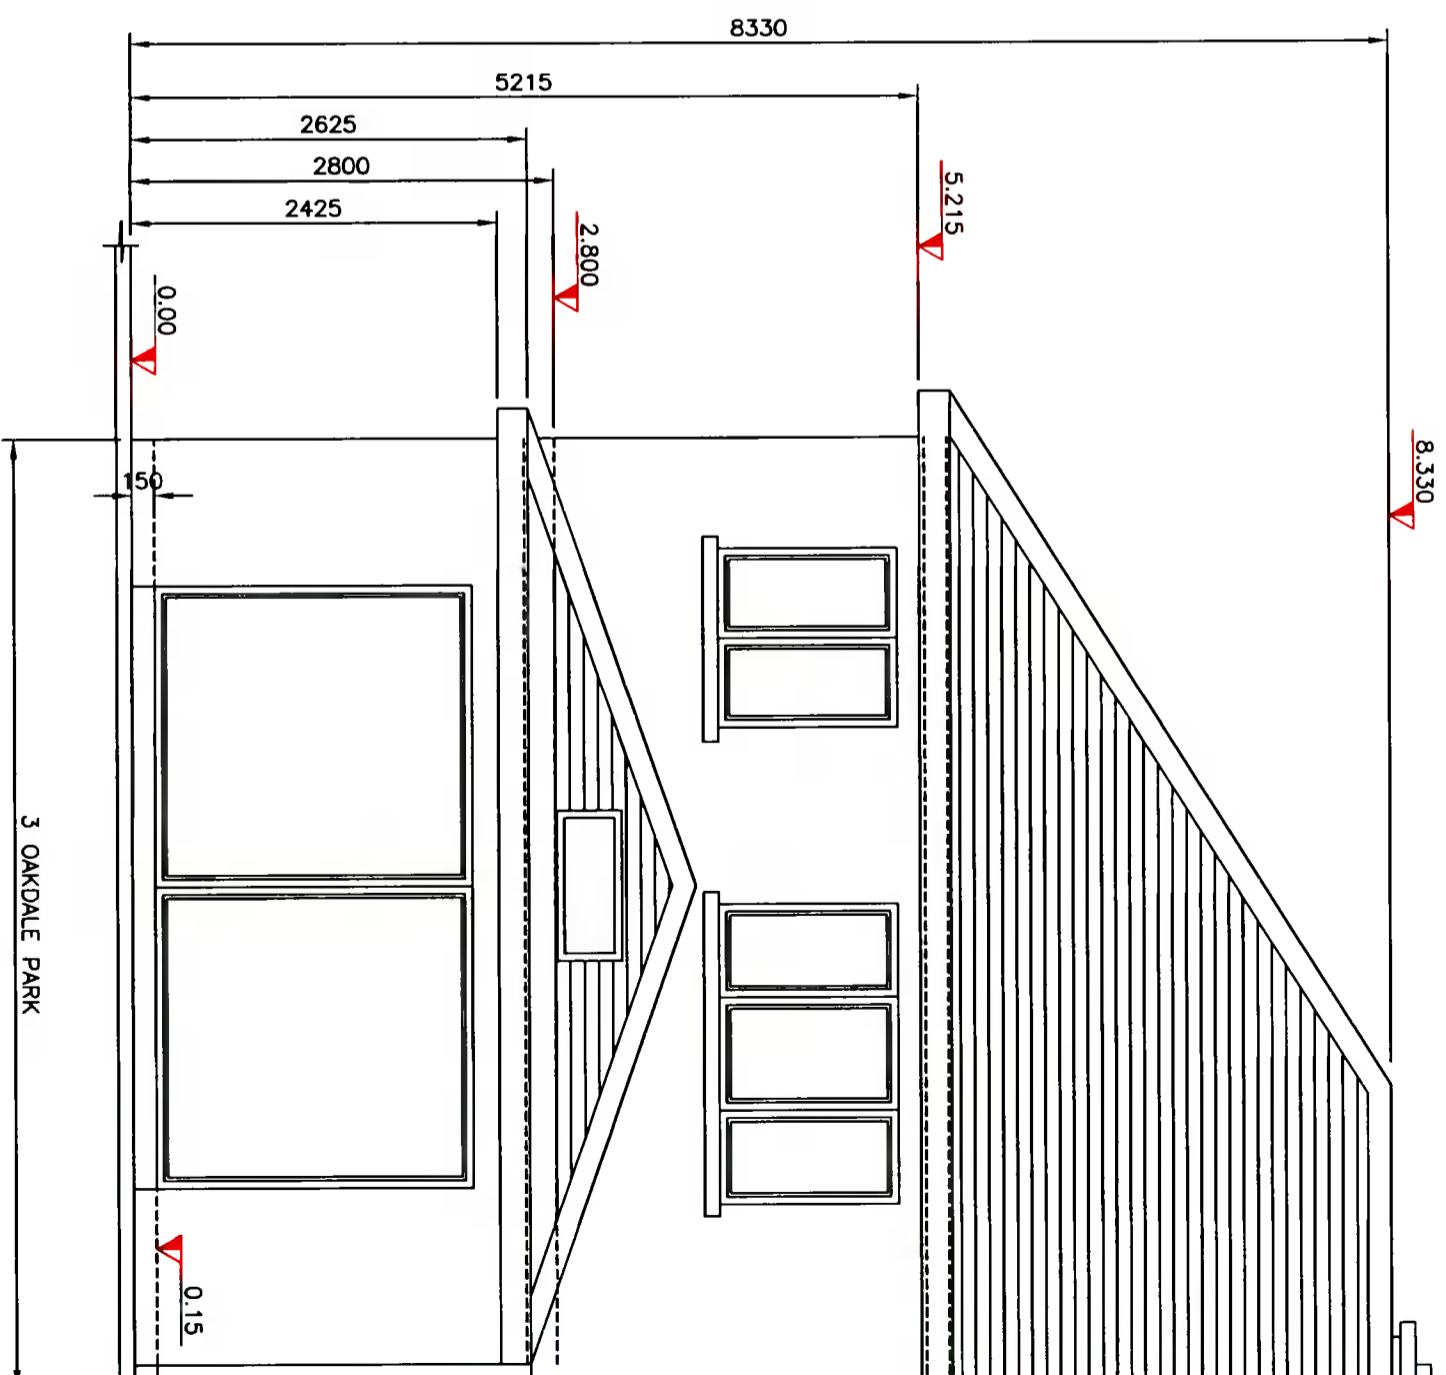

**EXISTING REAR ELEVATION**



The information contained in this email is confidential and must not be divulged to any third party without the written consent of 4bes Design Services.



38 Larkfield Avenue  
Lucan  
Co. Dublin

No.3 Oakdale Park,  
Ballycullen,  
Dublin 24


**EXISTING FRONT AND REAR ELEVATIONS**

DRAWN	JOHN FORBES , 38 LARKFIELD AVE. , LUCAN, Co. DUBLIN
DATE	July 2021
SCALE	1:50 @ A3


Sean and Elaine Culligan

**OP - 3**



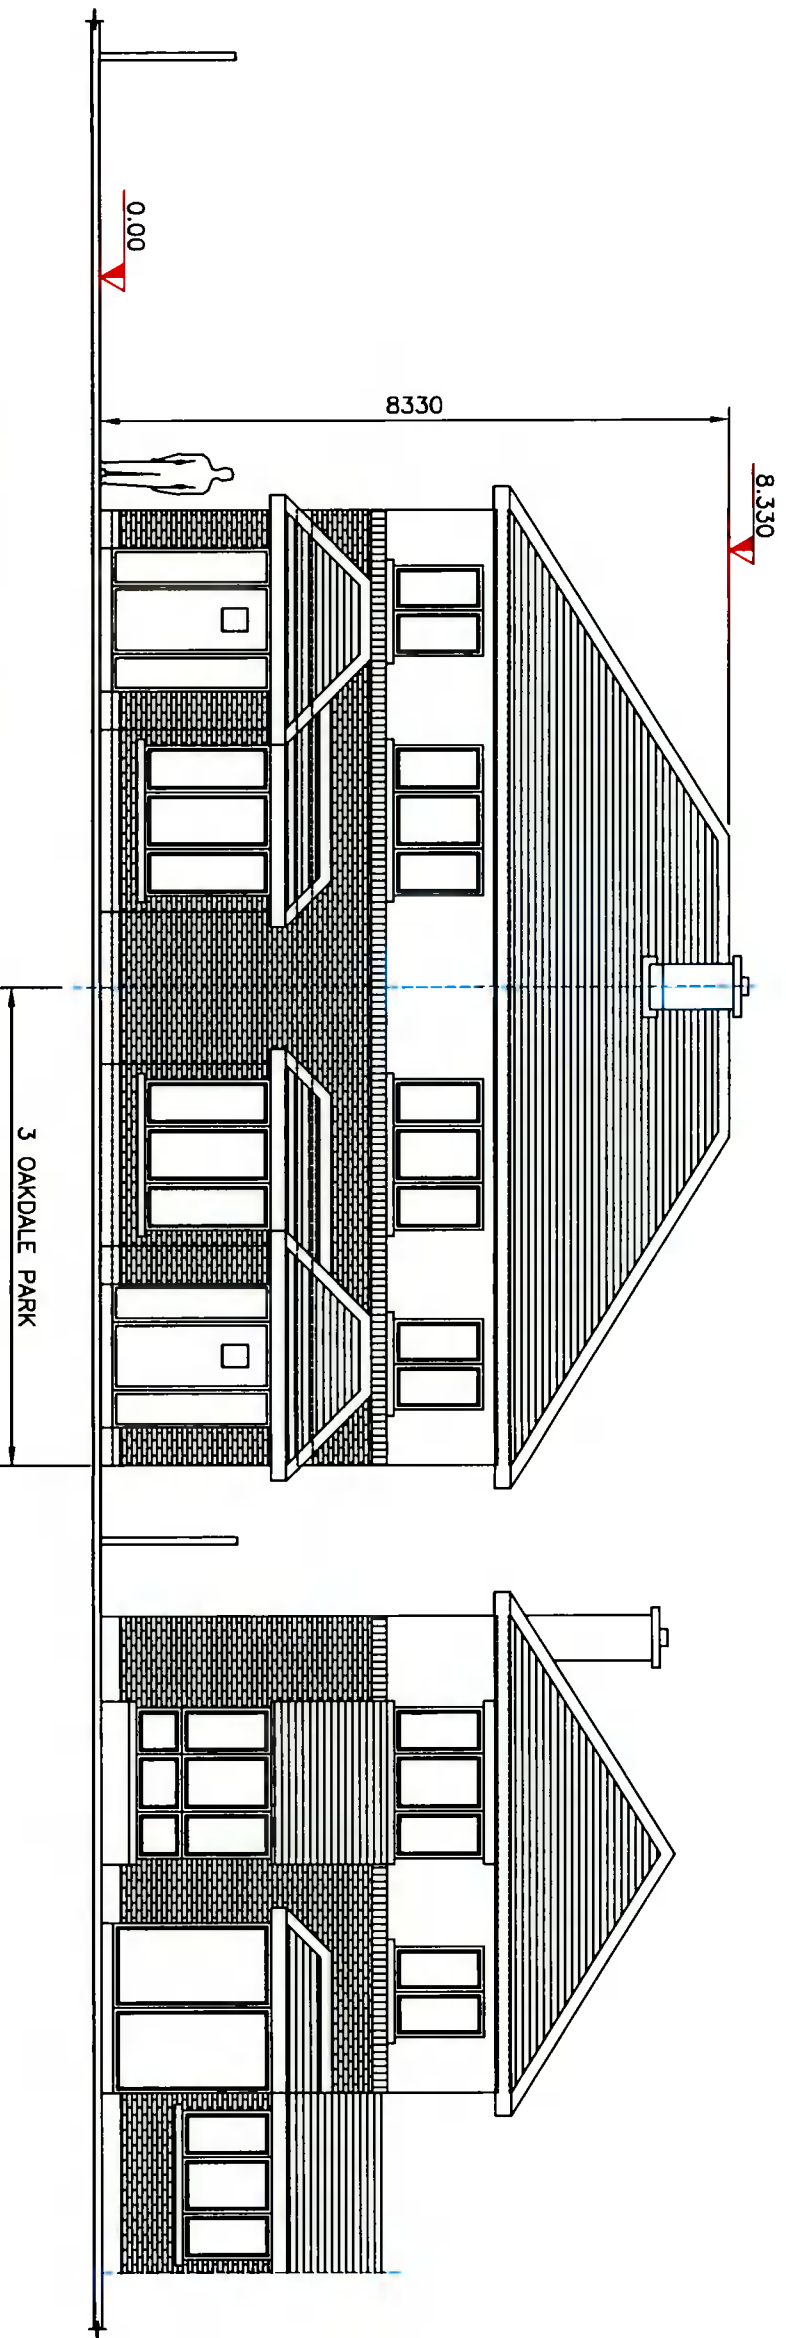

**EXISTING FRONT ELEVATION - CONTIGUOUS**

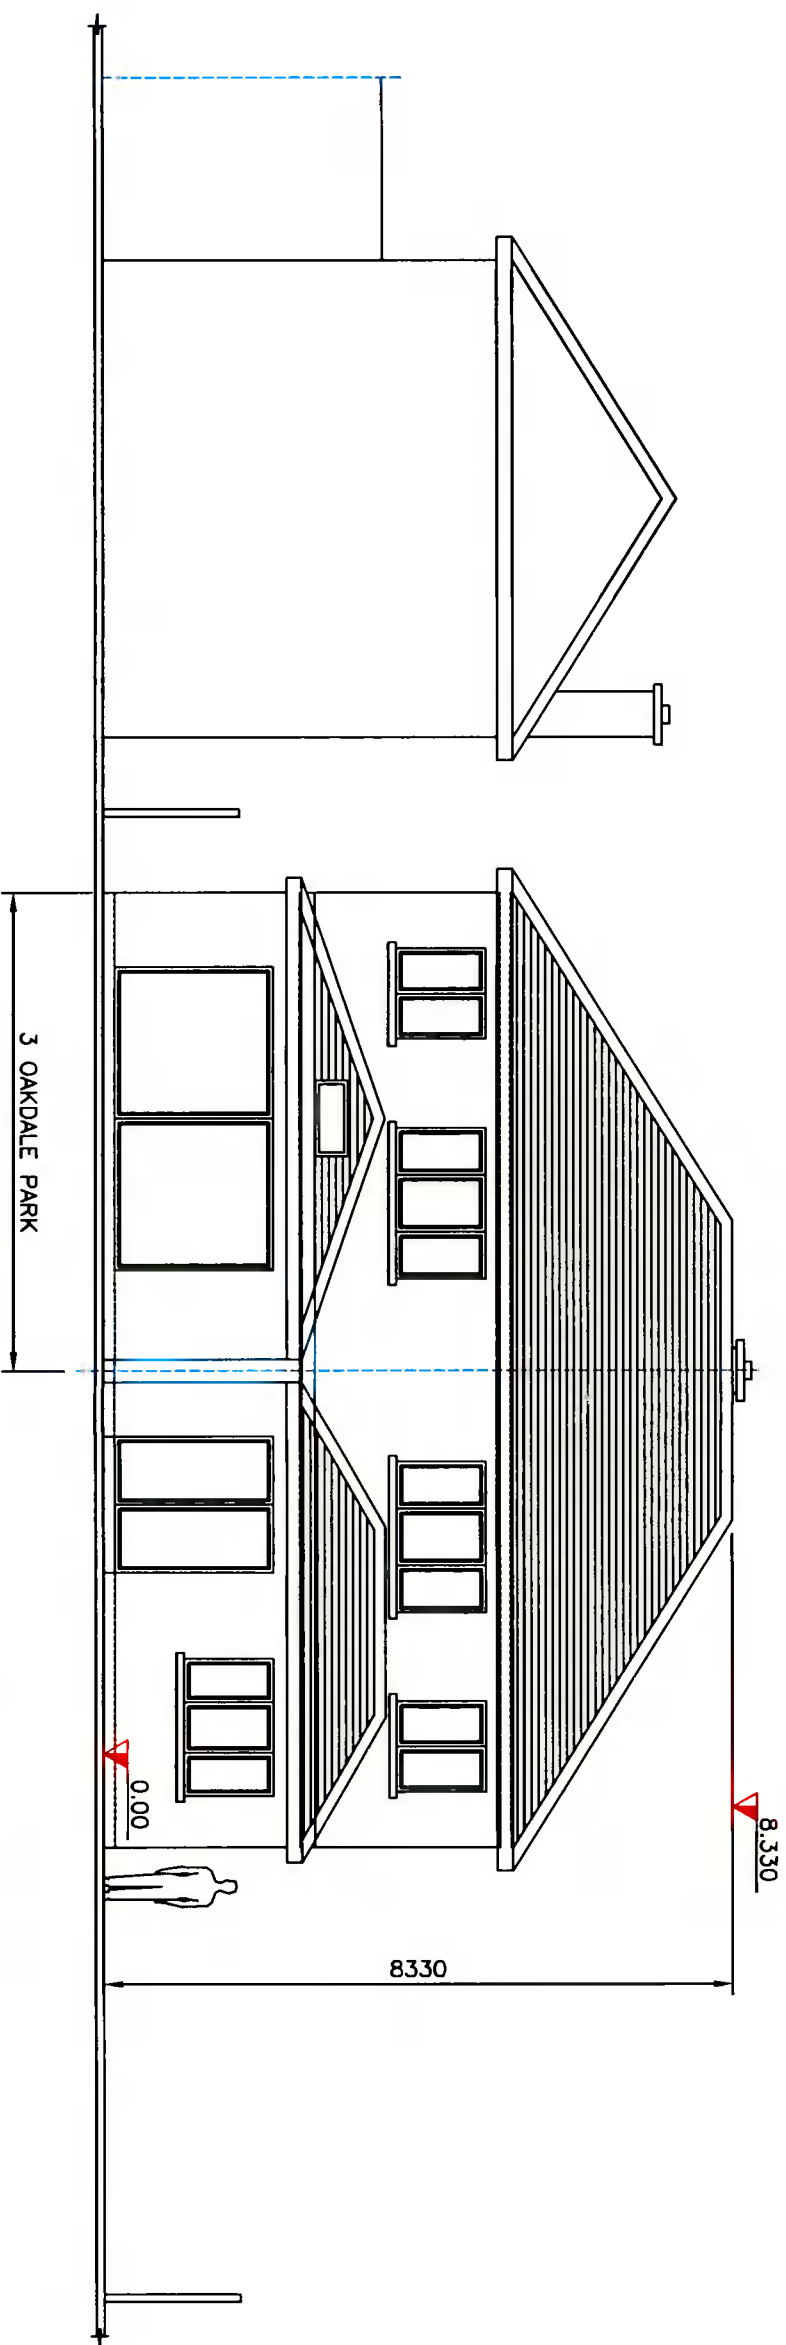

**EXISTING REAR ELEVATION - CONTIGUOUS**



The information contained in this email is confidential and must not be divulged to any third party without the written consent of Abes Design Services.



38 Larkfield Avenue  
Lucan  
Co. Dublin

No.3 Oakdale Park,  
Ballycullen,  
Dublin 24

EXISTING FRONT AND REAR  
ELEVATIONS - CONTIGUOUS

DRAWN	JOHN FORBES , 38 LARKFIELD AVE. , LUCAN, CO. DUBLIN
DATE	July 2021
SCALE	1:100 @ A3

Sean and Elaine Culligan

**OP - 5**