

PROPOSED ATTIC FLOOR PLAN VIEW

The information contained in this email is confidential and must not be divulged to any third party without the written consent of 4bes Design Services.



38 Larkfield Avenue
Lucan
Co. Dublin


No.3 Oakdale Park,
Ballycullen,
Dublin 24

PROPOSED ATTIC FLOOR PLAN
VIEW

DRAWN	JOHN FORBES , 38 LARKFIELD AVE. , LUCAN, CO. DUBLIN
DATE	July 2021
SCALE	1:50 @ A3

Sean and Elaine Culligan

OP - 7

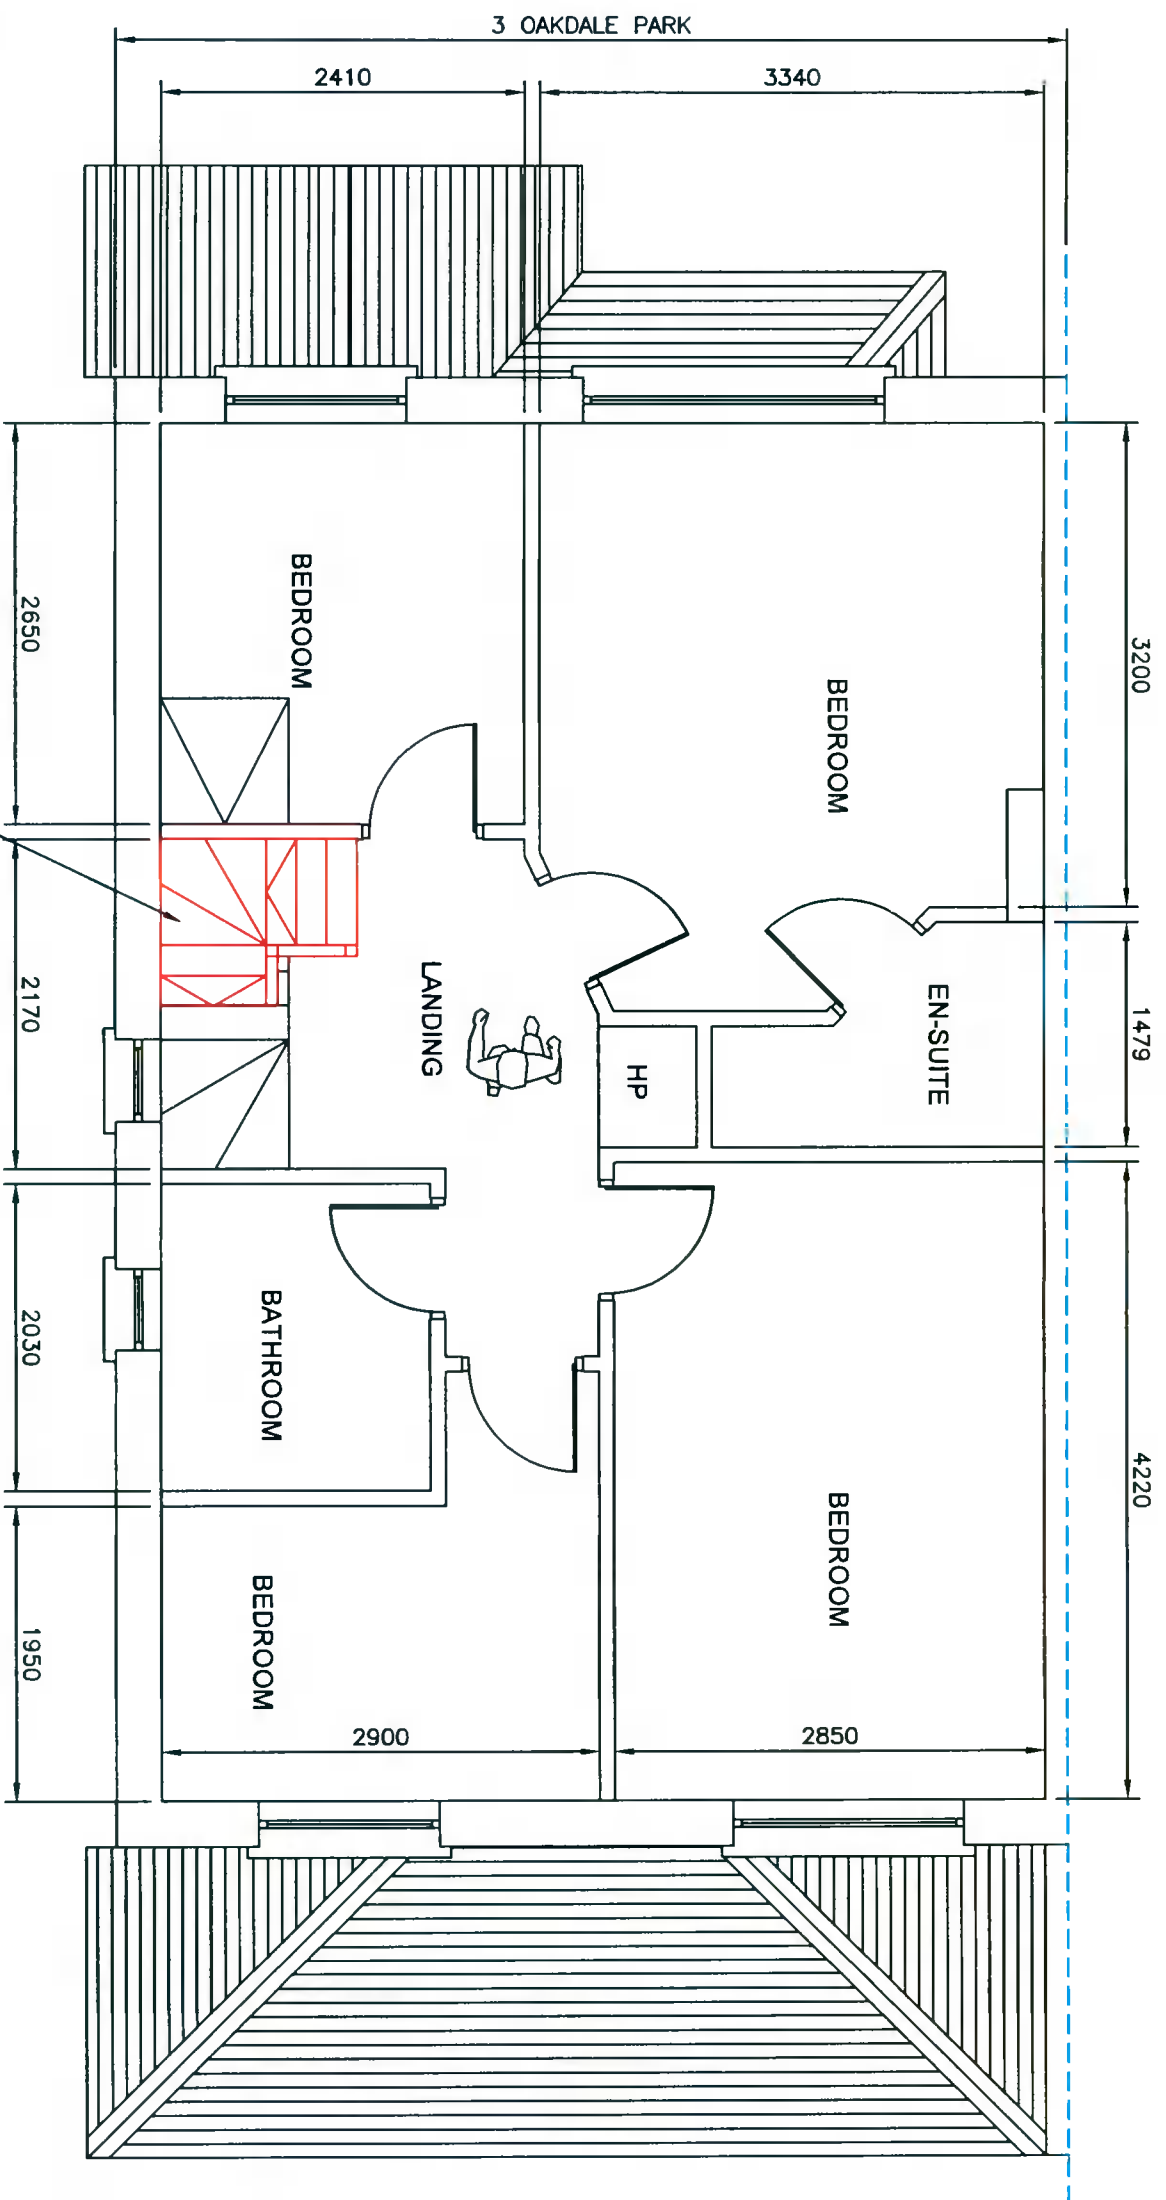

PROPOSED FIRST FLOOR PLAN VIEW

PROPOSED
ACCESS STAIRS
INTO ATTIC
SPACE



The information contained in this email is confidential and must not be divulged to any third party without the written consent of Abes Design Services.



38 Larkfield Avenue
Lucan
Co. Dublin

No. 3 Oakdale Park,
Ballycullen,
Dublin 24

PROPOSED FIRST FLOOR PLAN
VIEW

DRAWN	JOHN FORBES , 38 LARKFIELD AVE. , LUCAN, Co. DUBLIN
DATE	July 2021
SCALE	1:50 @ A3
Sean and Elaine Culligan	
OP - 6	