


PROPOSED FRONT ELEVATION - CONTIGUOUS

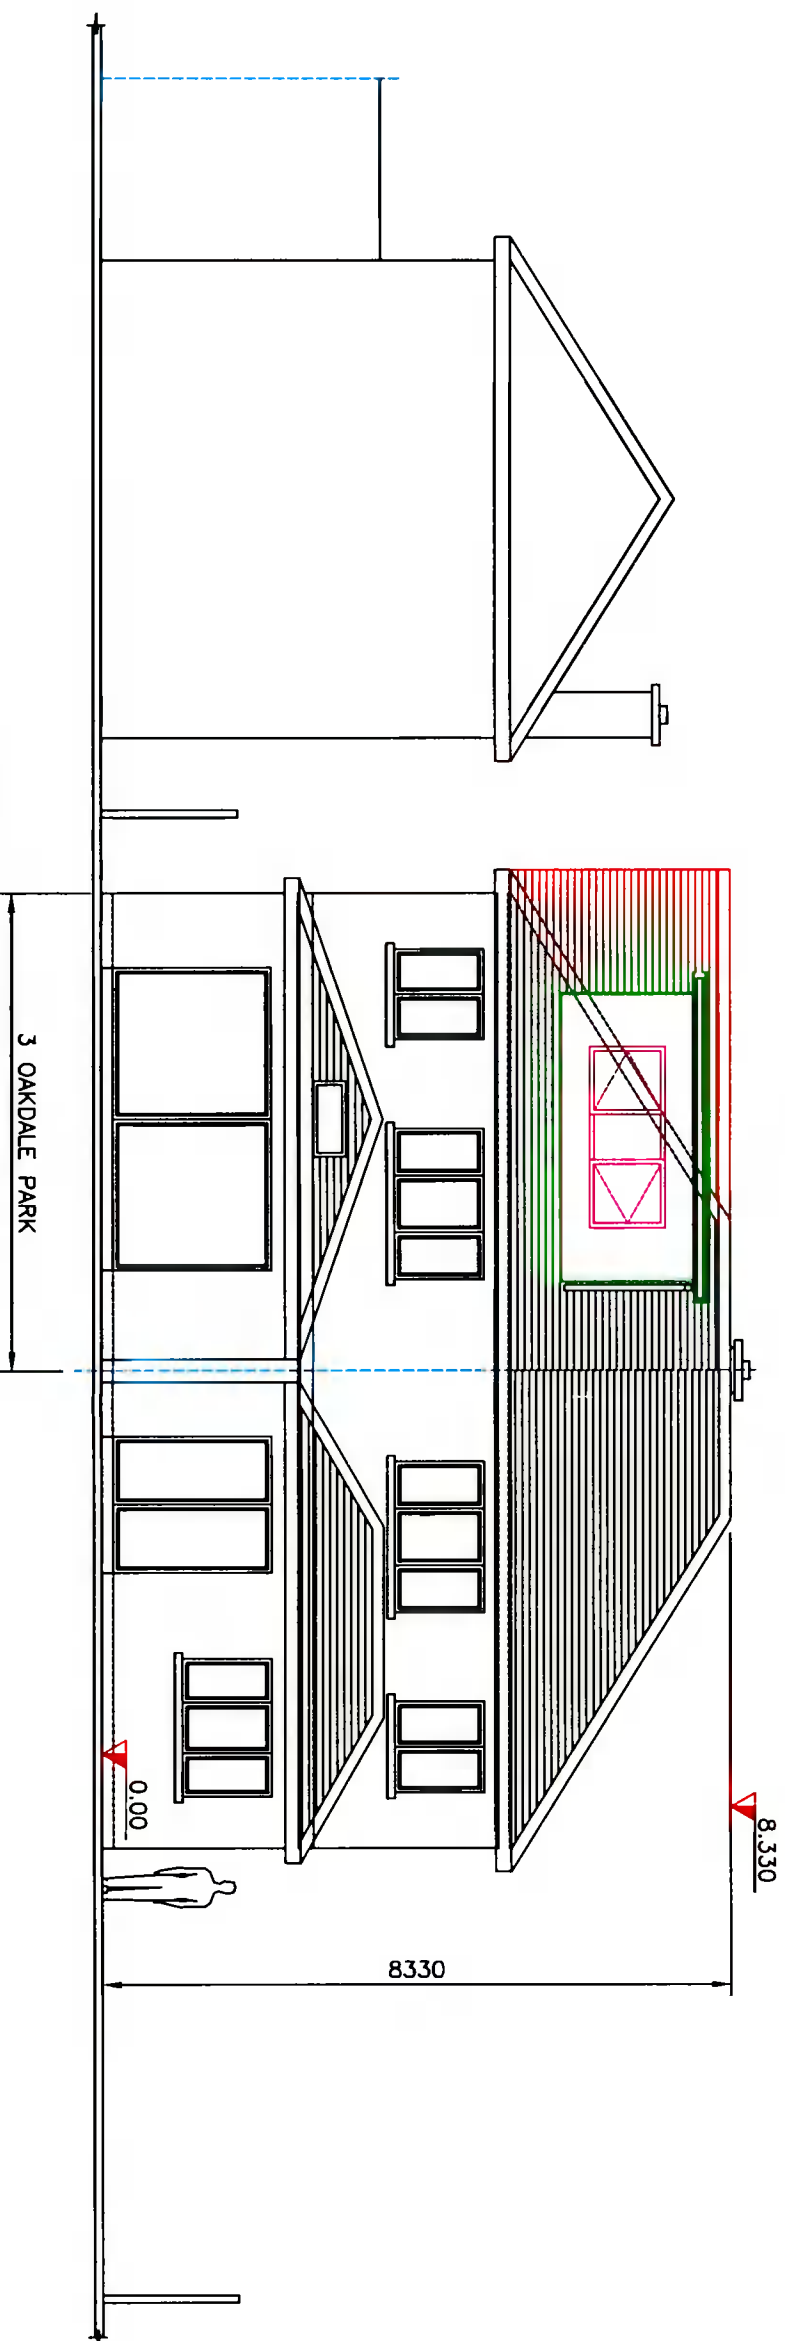

PROPOSED REAR ELEVATION - CONTIGUOUS



The information contained in this email is confidential and must not be divulged to any third party without the written consent of 4bes Design Services.



38 Larkfield Avenue
Lucan
Co. Dublin


No.3 Oakdale Park,
Ballycullen,
Dublin 24

PROPOSED FRONT AND REAR
ELEVATIONS - CONTIGUOUS


DRAWN	JOHN FORBES , 38 LARKFIELD AVE. , LUCAN, CO. DUBLIN
DATE	July 2021
SCALE	1:100 @ A3

Sean and Elaine Culligan

OP - 11

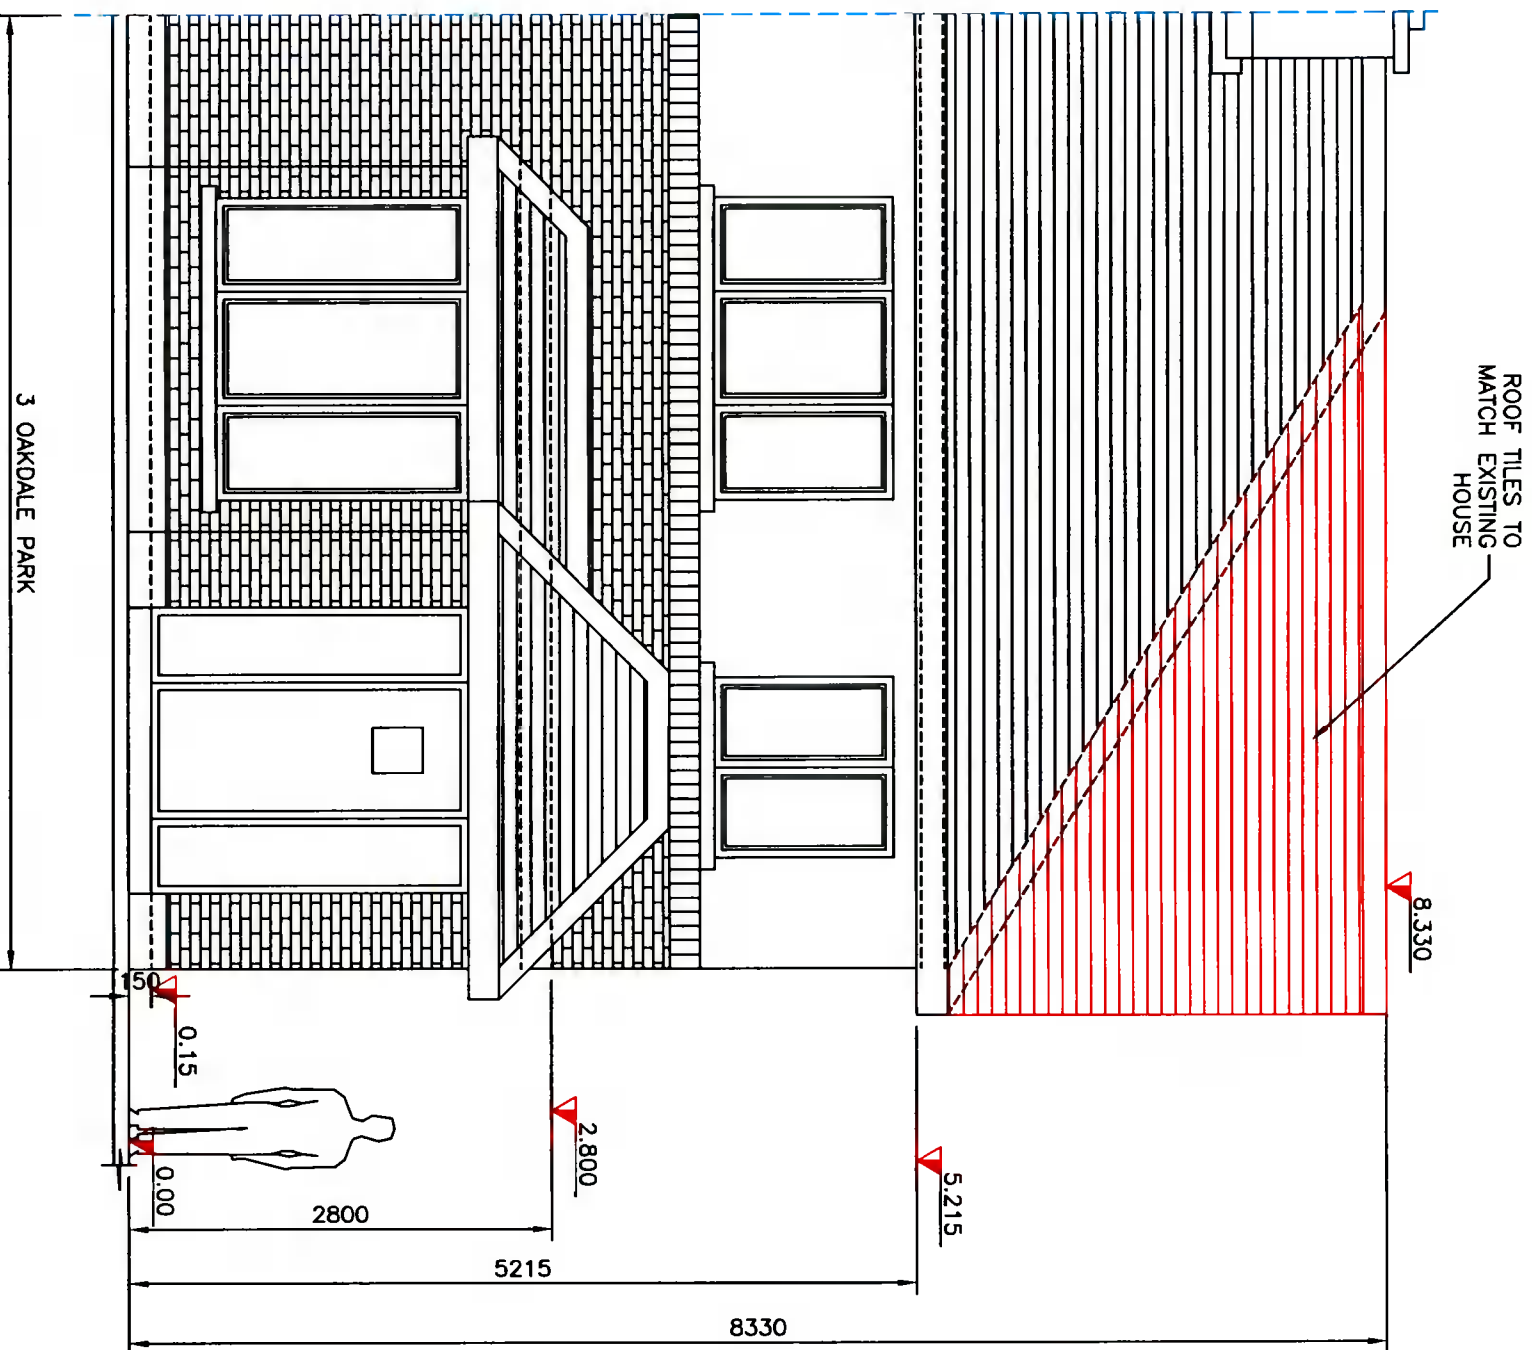

PROPOSED FRONT ELEVATION

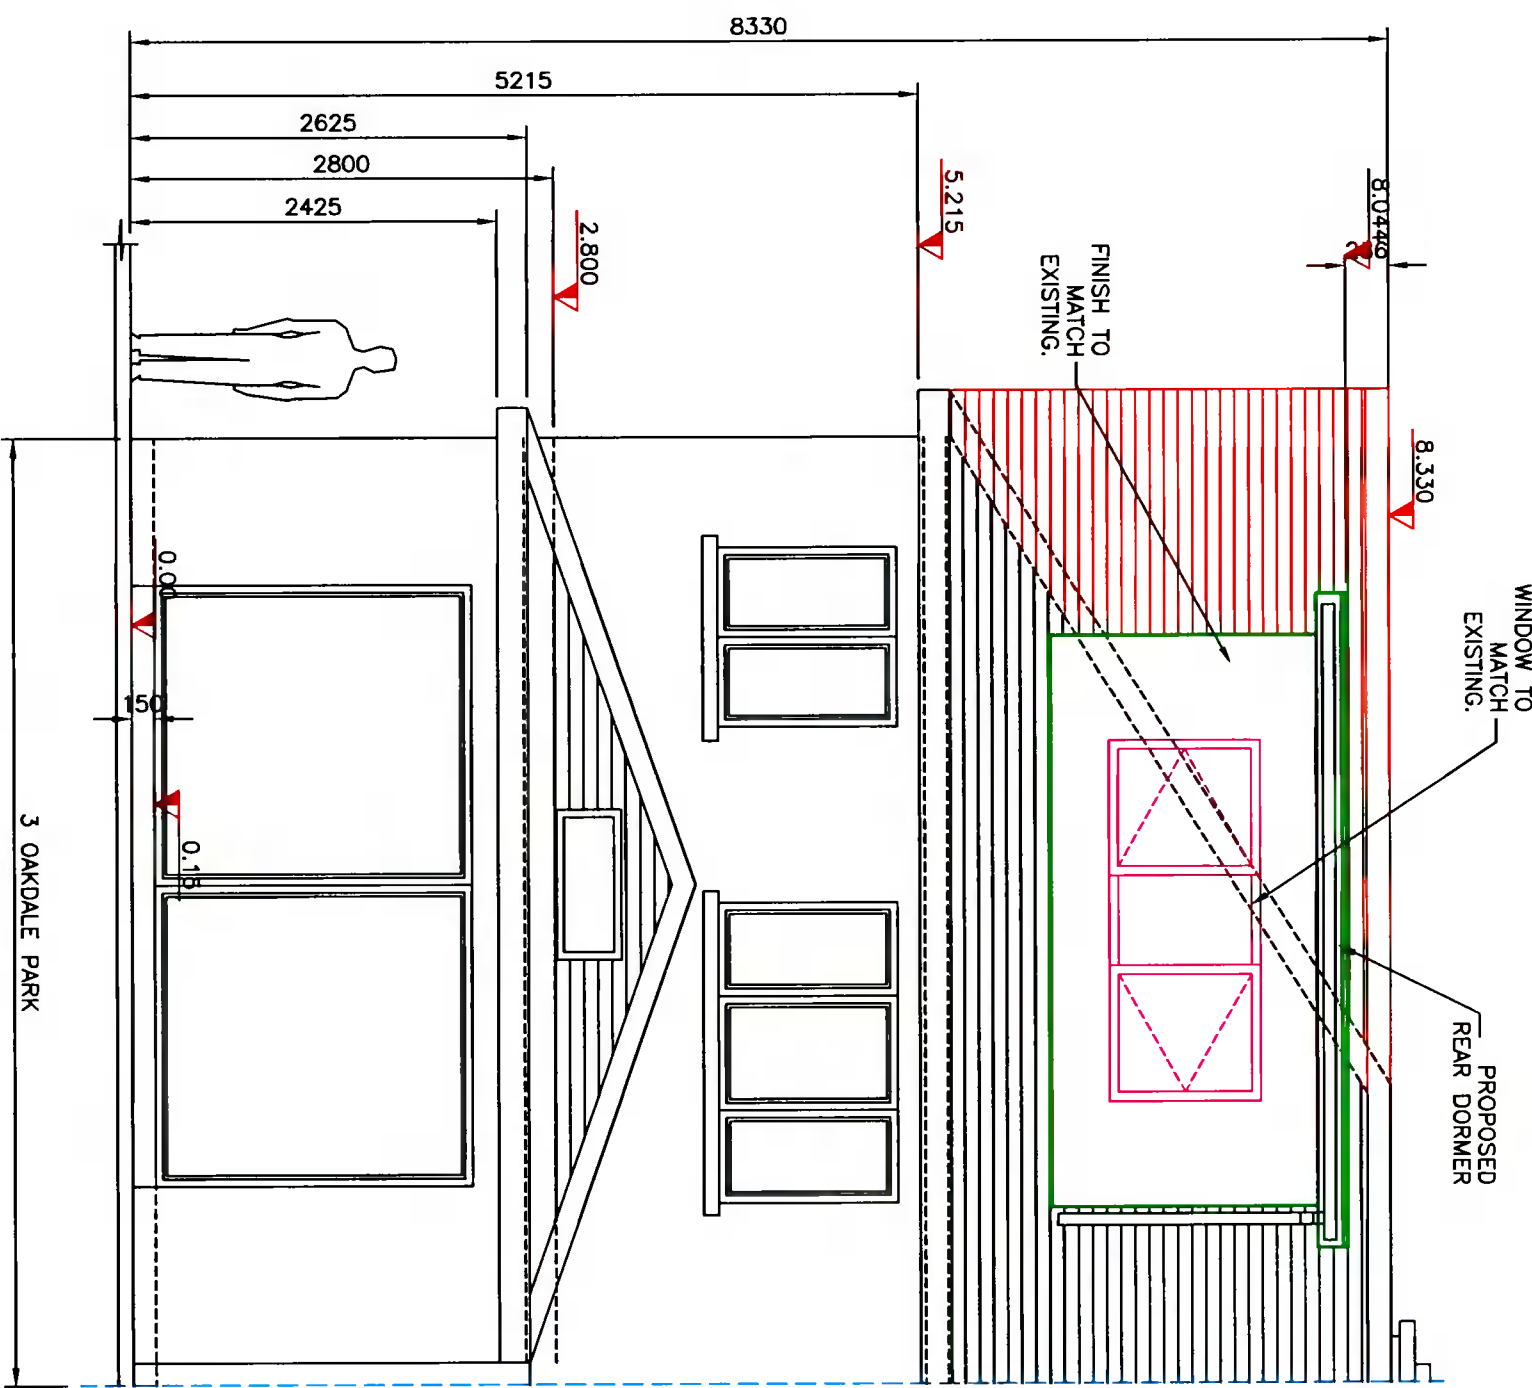

PROPOSED REAR ELEVATION



The information contained in this email is confidential and must not be divulged to any third party without the written consent of Abes Design Services.



38 Larkfield Avenue
Lucan
Co. Dublin


No.3 Oakdale Park,
Ballycullen,
Dublin 24

**PROPOSED FRONT AND REAR
ELEVATIONS**

DRAWN	JOHN FORBES , 38 LARKFIELD AVE. , LUCAN, CO. DUBLIN
DATE	July 2021
SCALE	1:50 @ A3

Sean and Elaine Culligan

OP - 8

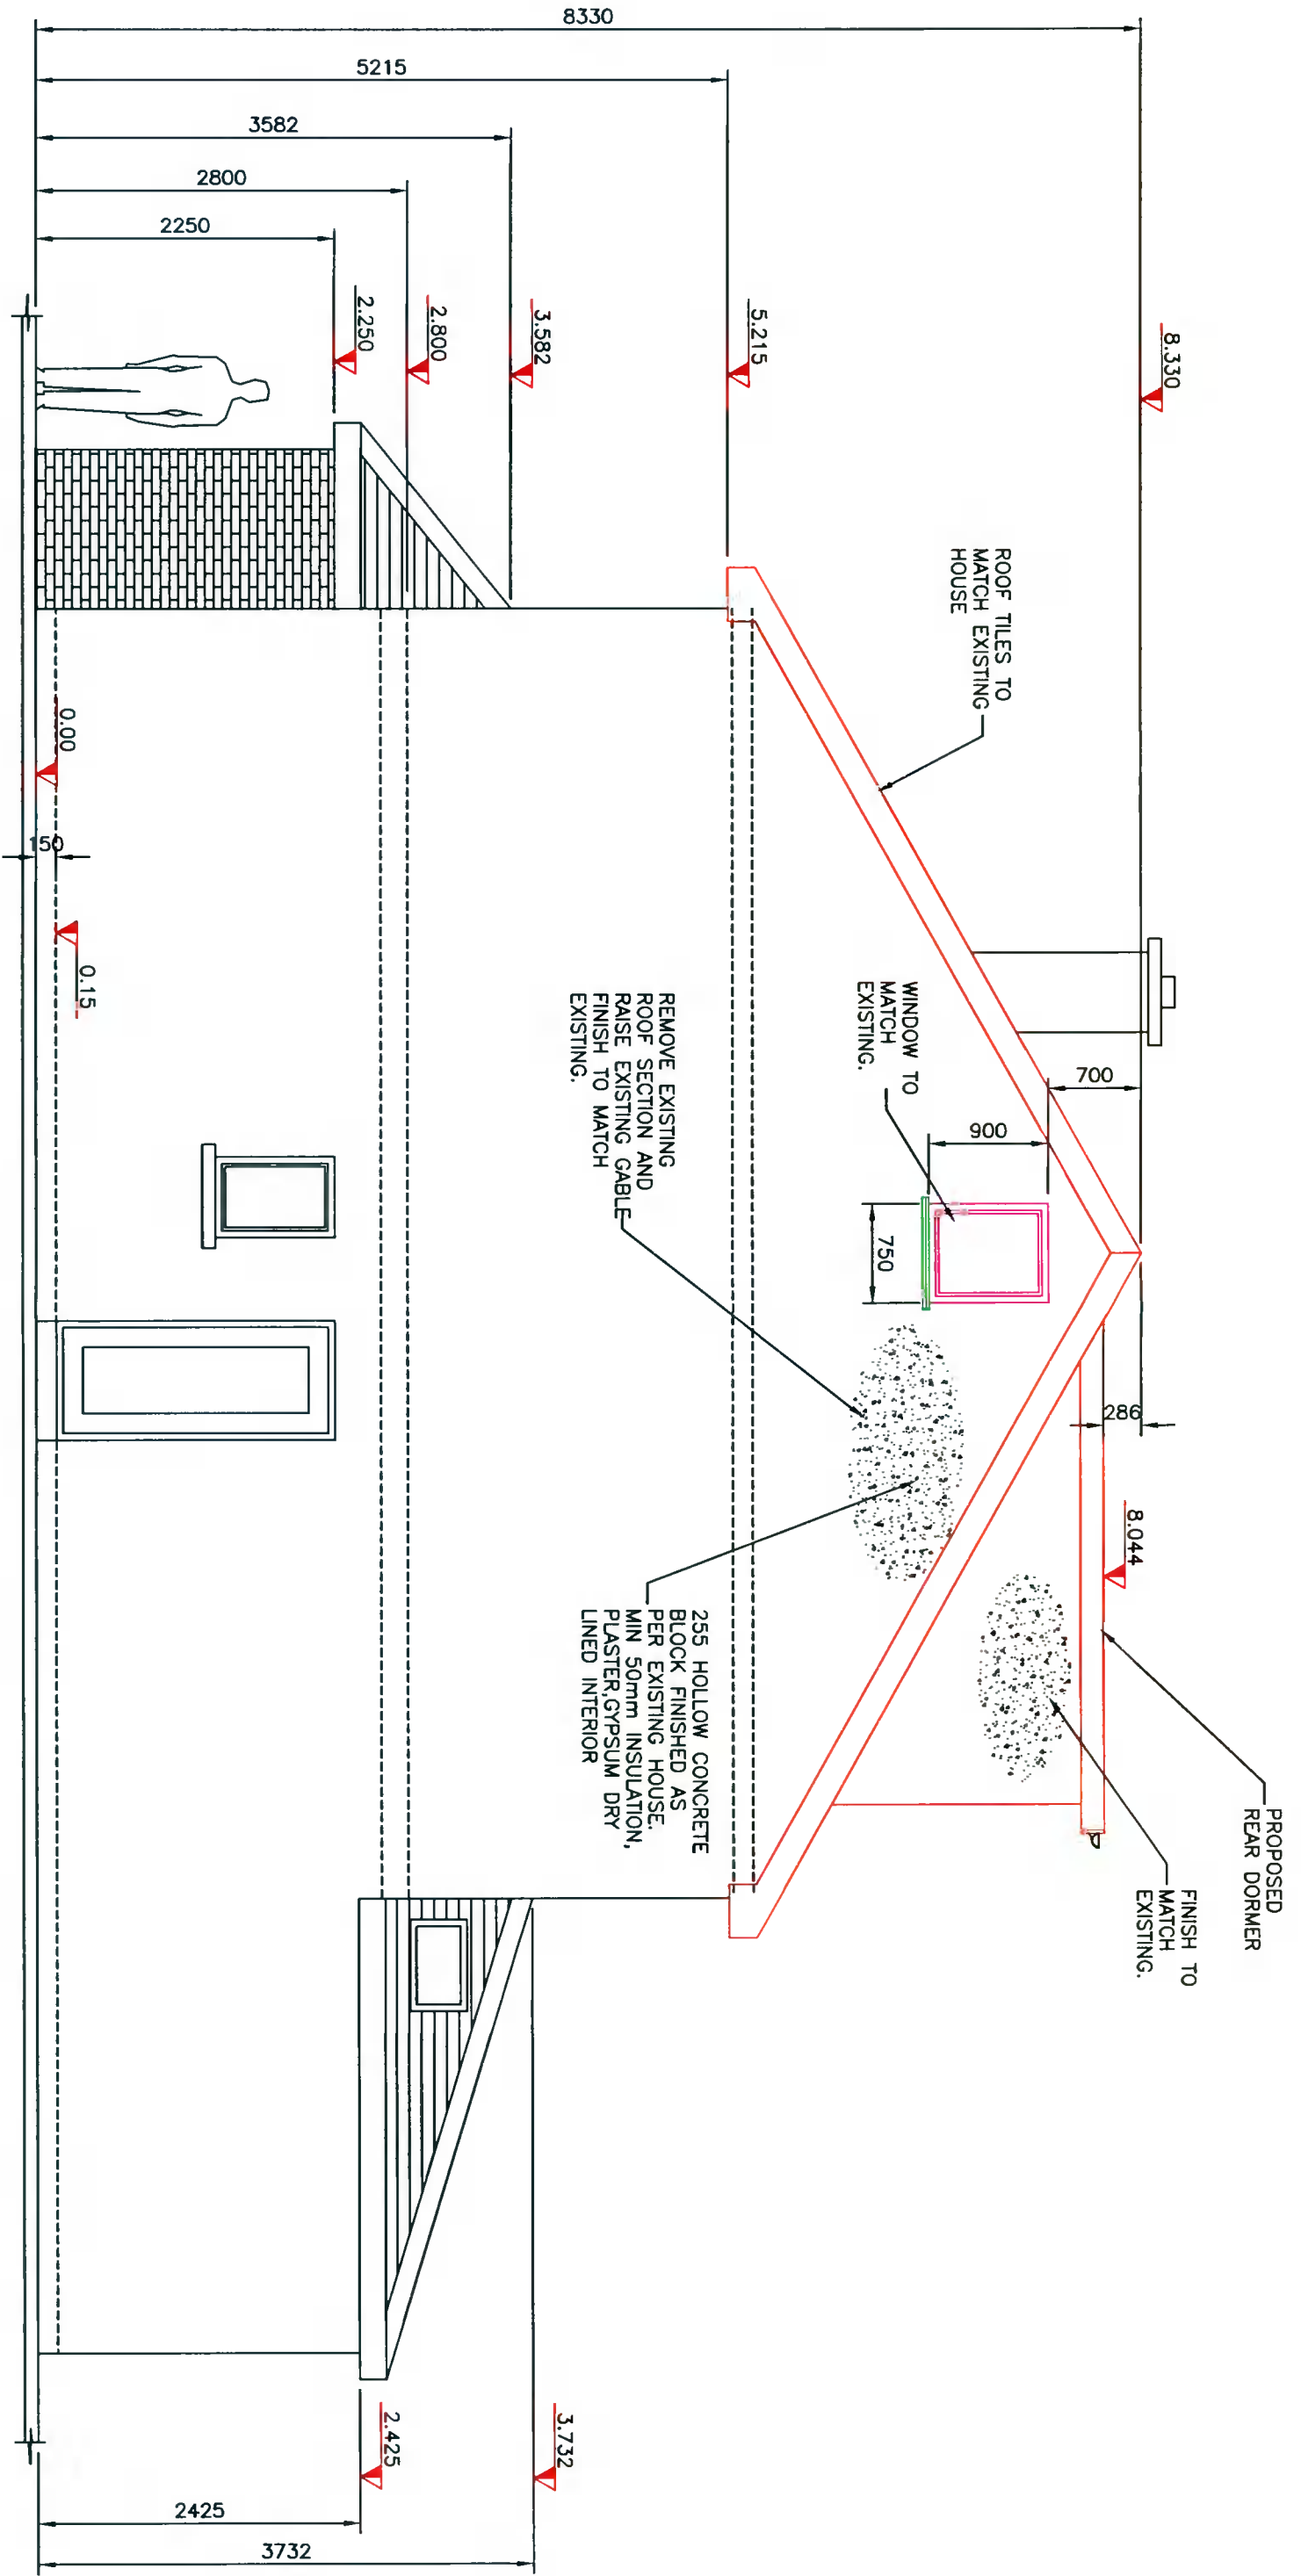

PROPOSED SIDE ELEVATION



The information contained in this email is confidential and must not be divulged to any third party without the written consent of 4bes Design Services.



38 Larkfield Avenue
Lucan
Co. Dublin

No.3 Oakdale Park,
Ballycullen,
Dublin 24

PROPOSED SIDE ELEVATION

DRAWN	JOHN FORBES , 38 LARKFIELD AVE. , LUCAN, CO. DUBLIN
DATE	July 2021
SCALE	1:50 @ A3

Sean and Elaine Culligan

OP - 9