


GF - EXISTING BUILDING	603.9 m <sup>2</sup>	6500 ft <sup>2</sup>
GF - WEST EXTENSION	77.9 m <sup>2</sup>	838 ft <sup>2</sup>
GF - NORTH EXTENSION	73.2 m <sup>2</sup>	788 ft <sup>2</sup>
GF - EAST EXTENSION	53.1 m <sup>2</sup>	571 ft <sup>2</sup>
FF - EXISTING BUILDING	454.9 m <sup>2</sup>	4897 ft <sup>2</sup>
FF - WEST EXTENSION	83.1 m <sup>2</sup>	895 ft <sup>2</sup>
FF - NORTH EXTENSION	58.0 m <sup>2</sup>	625 ft <sup>2</sup>
FF - EXISTING BUILDING	128.6 m <sup>2</sup>	1385 ft <sup>2</sup>
SF - NORTH EXTENSION	58.0 m <sup>2</sup>	625 ft <sup>2</sup>
TOTAL	1590.8 m <sup>2</sup>	17124 ft <sup>2</sup>

- - - SITE BOUNDARY
- - - EXTENTS OF EXTENSIONS
- - - PROPOSAL DEMOLITION  
(See Existing Layout Plans for Details)

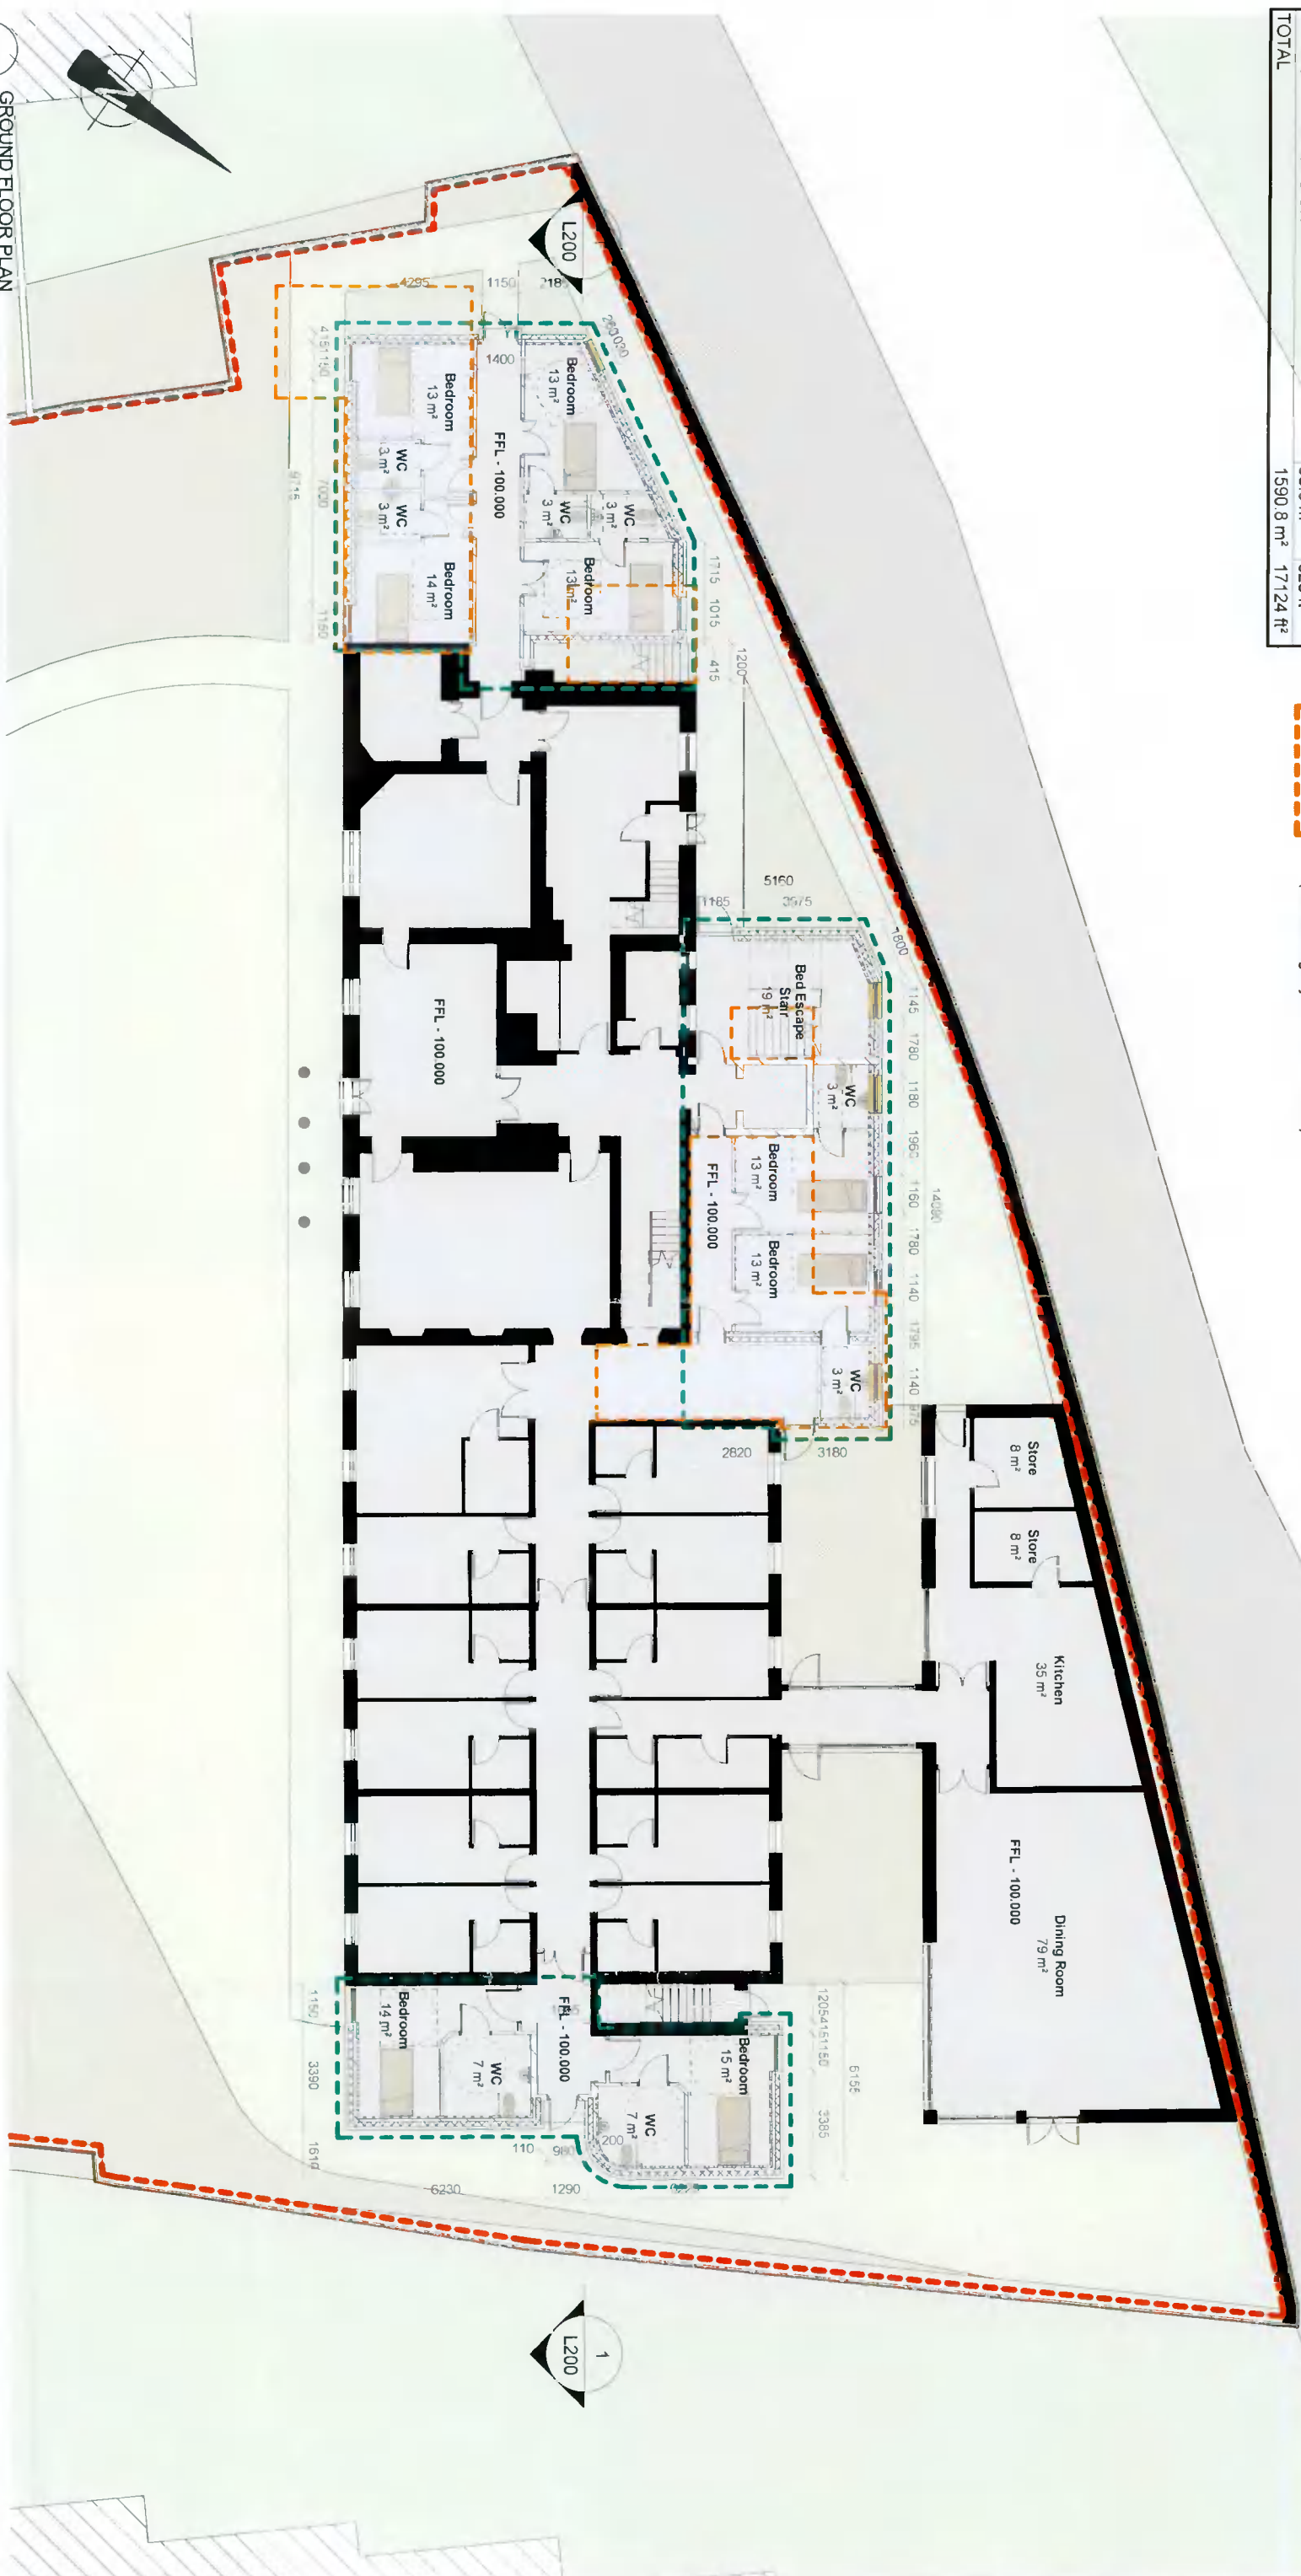

GROUND FLOOR PLAN  
SCALE = 1:200



ALL DIMENSIONS TO BE CHECKED ON SITE. DO NOT SCALE FROM THIS DRAWING. THIS DRAWING IS TO BE READ IN CONJUNCTION WITH THE RELEVANT CONSULTANTS' DRAWINGS & SPECIFICATIONS. THIS DRAWING IS COPYRIGHT © CEEA ARCHITECTS.

REV	DATE	BY	NOTES
A	MAY 2018	AA	PLANNING

7E, NUTGROVE OFFICE PARK, RATHFARNHAM, DUBLIN 14 01 4602000  
17 SOUTH MALL, CORK 021 4272000  
15 MILL ROAD, MIDDLETON, CO. CORK 021 4637000  
INFO@CEAGROUP.IE WWW.CEAGROUP.IE

**Oaklands Nursing Home Ltd.**

PLANNING RFI  
NURSING HOME  
Sally Park Nursing Home, Fintona, Dublin 24

GROUND FLOOR

JSB SC  
L010

**18109**