


ALL DIMENSIONS TO BE CHECKED ON SITE. DO NOT SCALE FROM THIS DRAWING. THIS DRAWING IS TO BE READ IN CONJUNCTION WITH THE RELEVANT CONSULTANT'S DRAWINGS & SPECIFICATIONS. THIS DRAWING IS COPYRIGHT ©

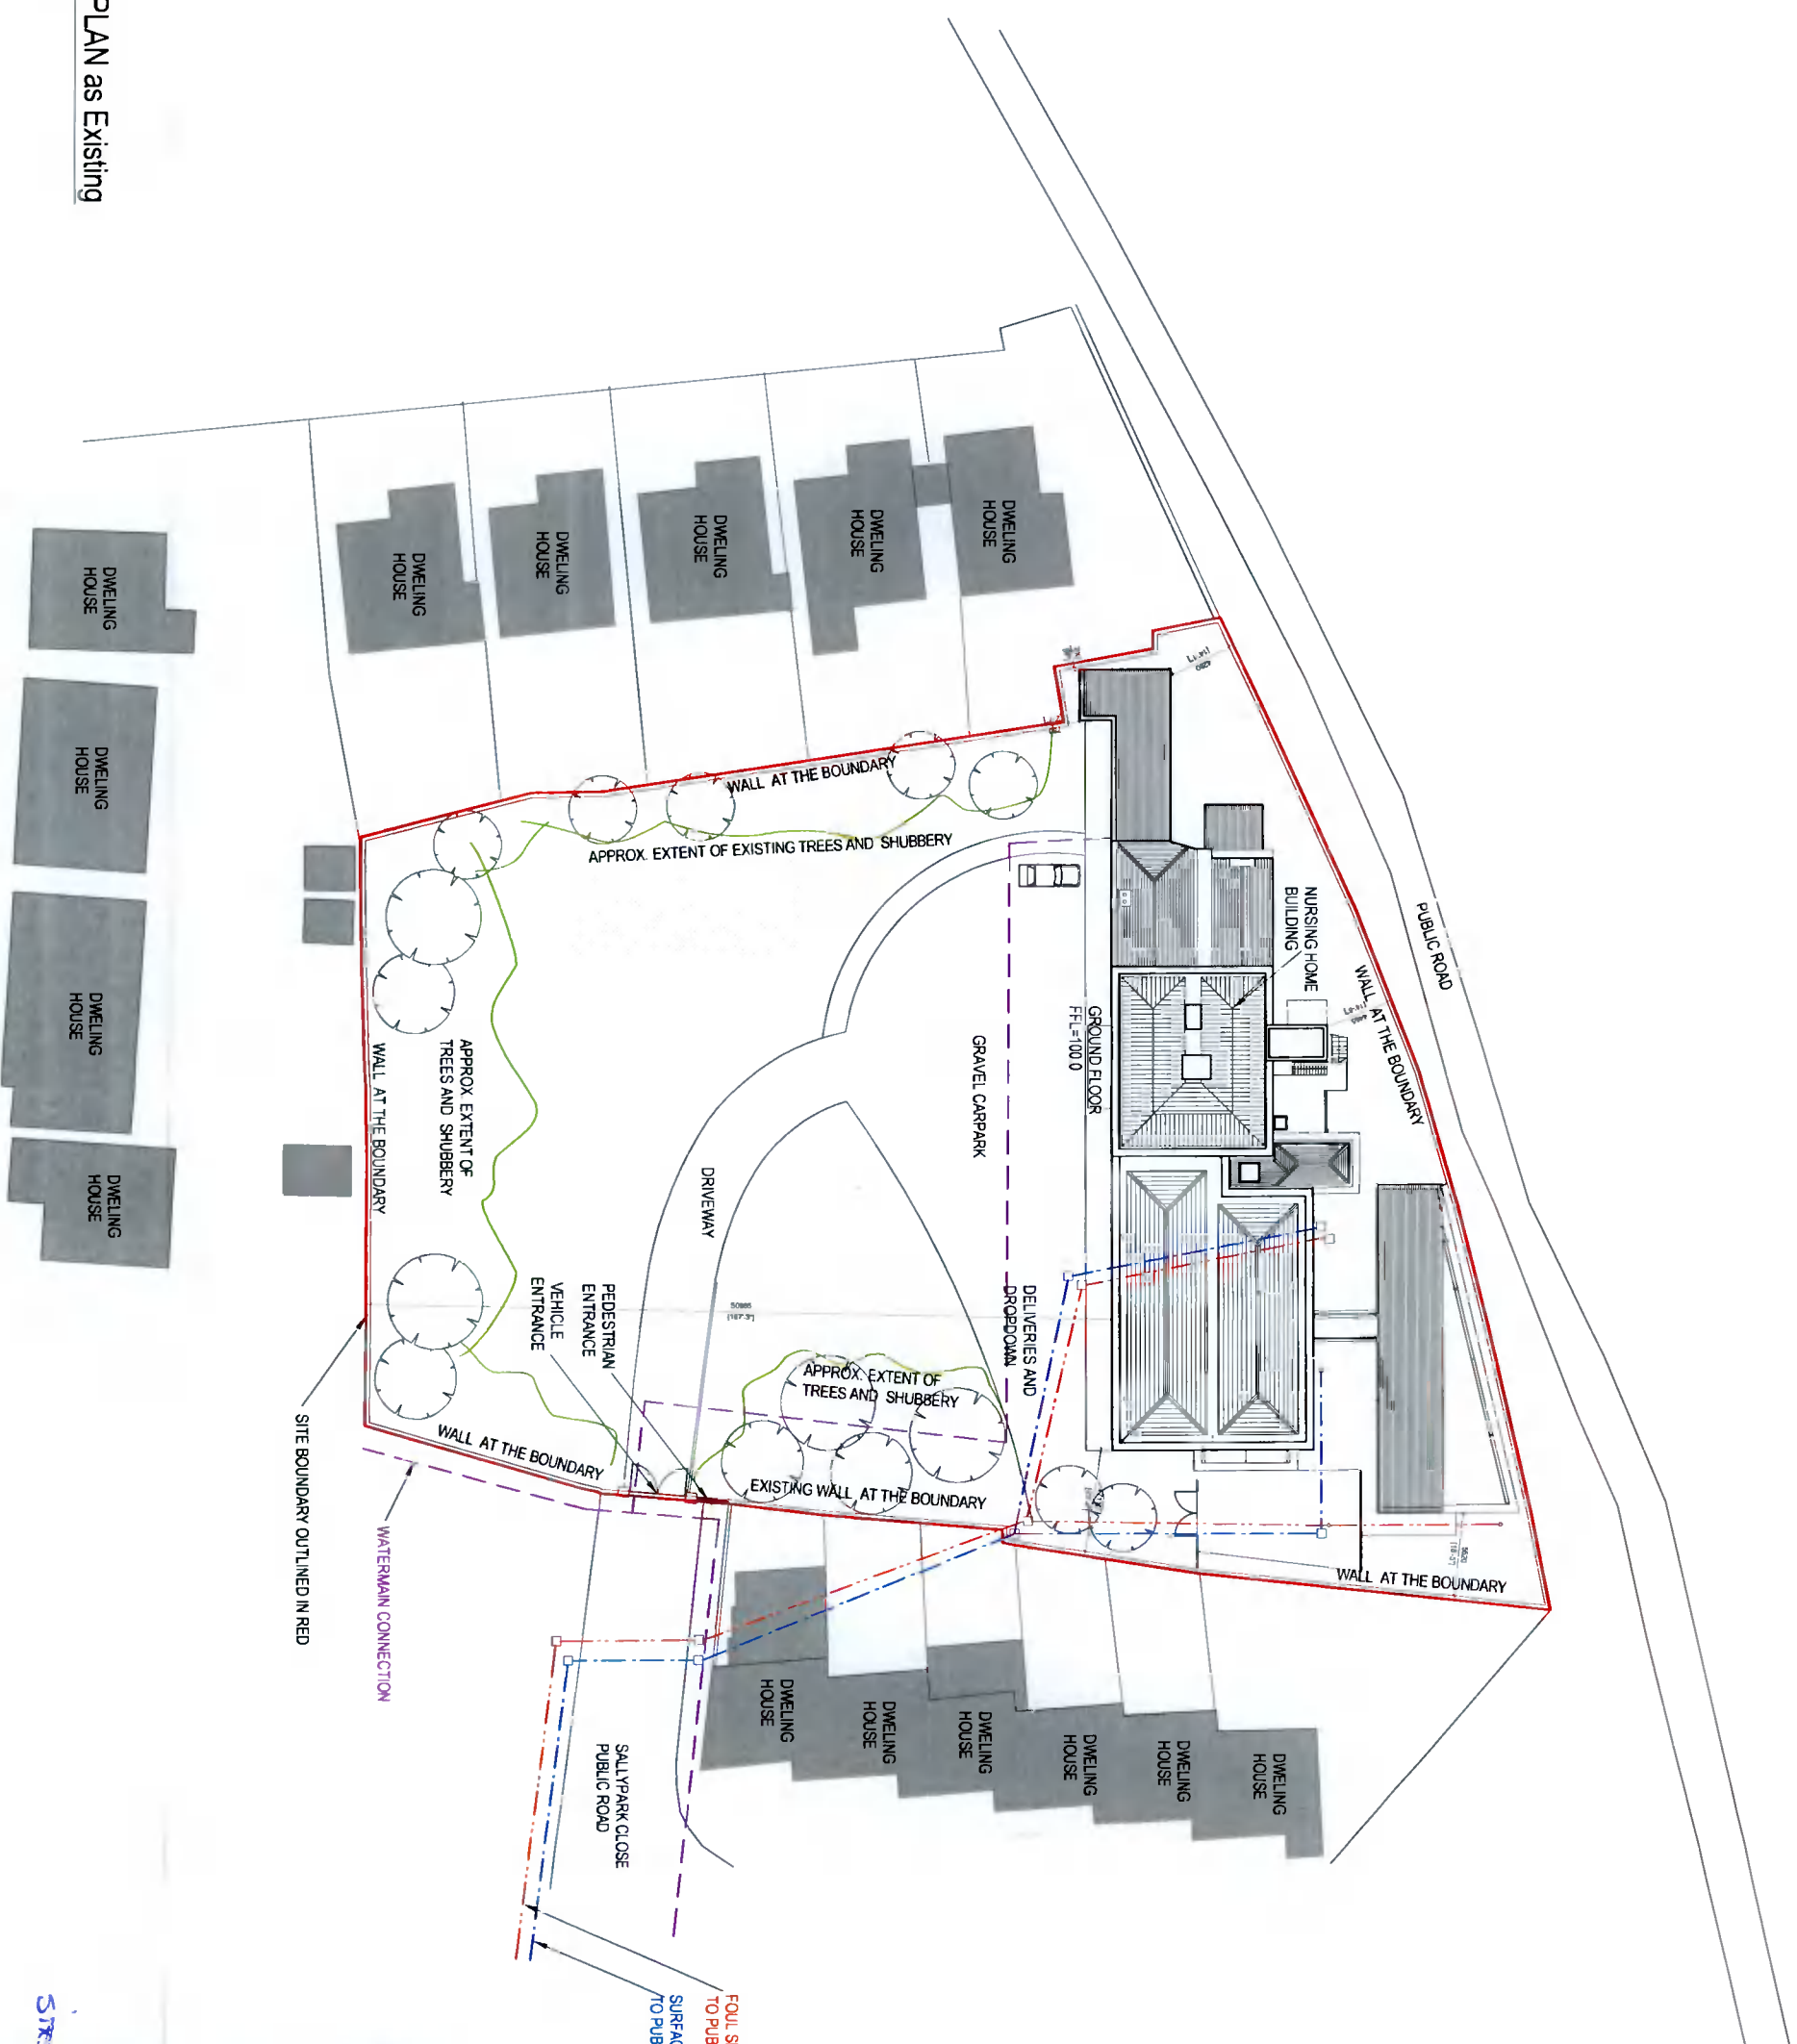

SITE LAYOUT PLAN as Existing
 Area: 0.39 Ha
 SCALE: 1:500



REV	DATE	BY	NOTES
A	May 2018	JMC	PLANNING

CEEA
 ARCHITECTS

7E, NUTGROVE OFFICE PARK, BATHFARHAM, DUBLIN 14 01 4802000
 17 SOUTH MALL, CORK 021 4272000
 15 MILL ROAD, MIDDLETON, CO. CORK 021 4637000
 INFO@CEAGROUP.IE WWW.CEAGROUP.IE

Oaklands Nursing Home Ltd.
 NURSING HOME
 Sally Park Nursing Home, Sally Park Close, Firhouse, Dublin 24

Second Floor
 PLAN as Existing
 May 2018
 SCALE 1:100 @ A3

PLANNING A

18109 L015

JMC SC