


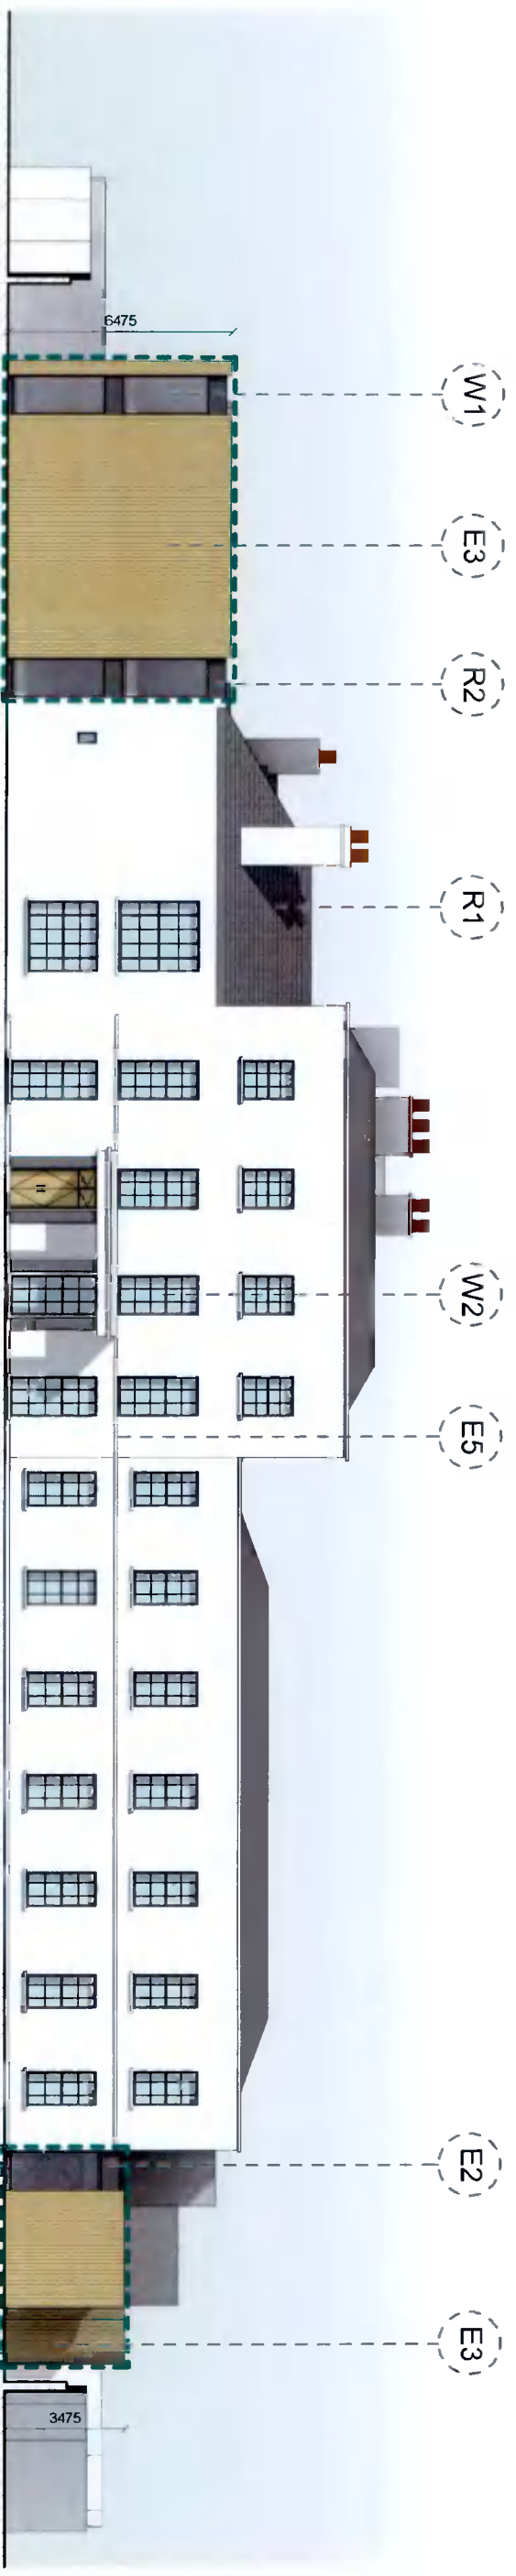

NORTH ELEVATION
SCALE = 1:200



SOUTH ELEVATION
SCALE = 1:200

Legend

E1	Existing External Render - Beige
E2	Proposed Grey Render
E3	Verticle Timber /at finish on battens
E4	Existing Slate Tiled Wall finish
E5	Plaster Detailing
W1	Proposed Triple Glazed Window units with Grey Frames and Light Grey glazing finish
W2	Existing Timber Window systems
R1	Existing Blue Black Slate Finish
R2	Proposed Grey Fibreglass roof finish and fibreglass fascia

ALL DIMENSIONS TO BE CHECKED ON SITE. DO NOT SCALE FROM THIS DRAWING. THIS DRAWING IS TO BE READ IN CONJUNCTION WITH THE RELEVANT CONSULTANTS DRAWINGS & SPECIFICATIONS. THIS DRAWING IS COPYRIGHT © CEBA ARCHITECTS.

REV	DATE	BY	NOTES
A	MAY 2018	AA	PLANNING

7E, NUTGROVE OFFICE PARK, RATHFARNHAM, DUBLIN 14 01 4592900
17 SOUTH WALL, CORK 021 4272800
15 MILL ROAD, MIDDLETON, CO. CORK 021 4537000
INFO@CEBAGROUP.IE WWW.CEBAGROUP.IE


Oaklands Nursing Home Ltd.

PLANNING RFI
NURSING HOME
Sally Park Nursing Home, Fintona, Dublin 24


ELEVATIONS
JUL 2021

JSB SC
L100

18109

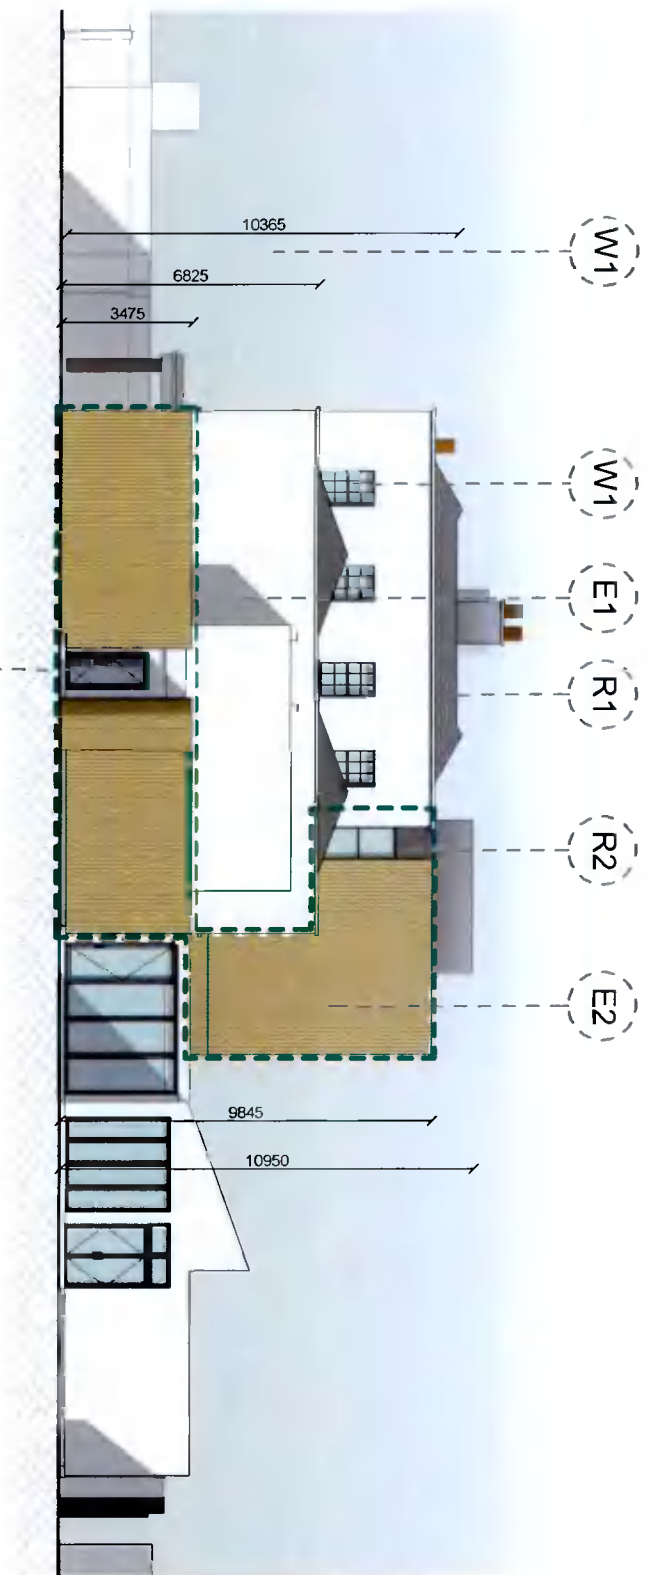

EAST ELEVATION
SCALE = 1:200

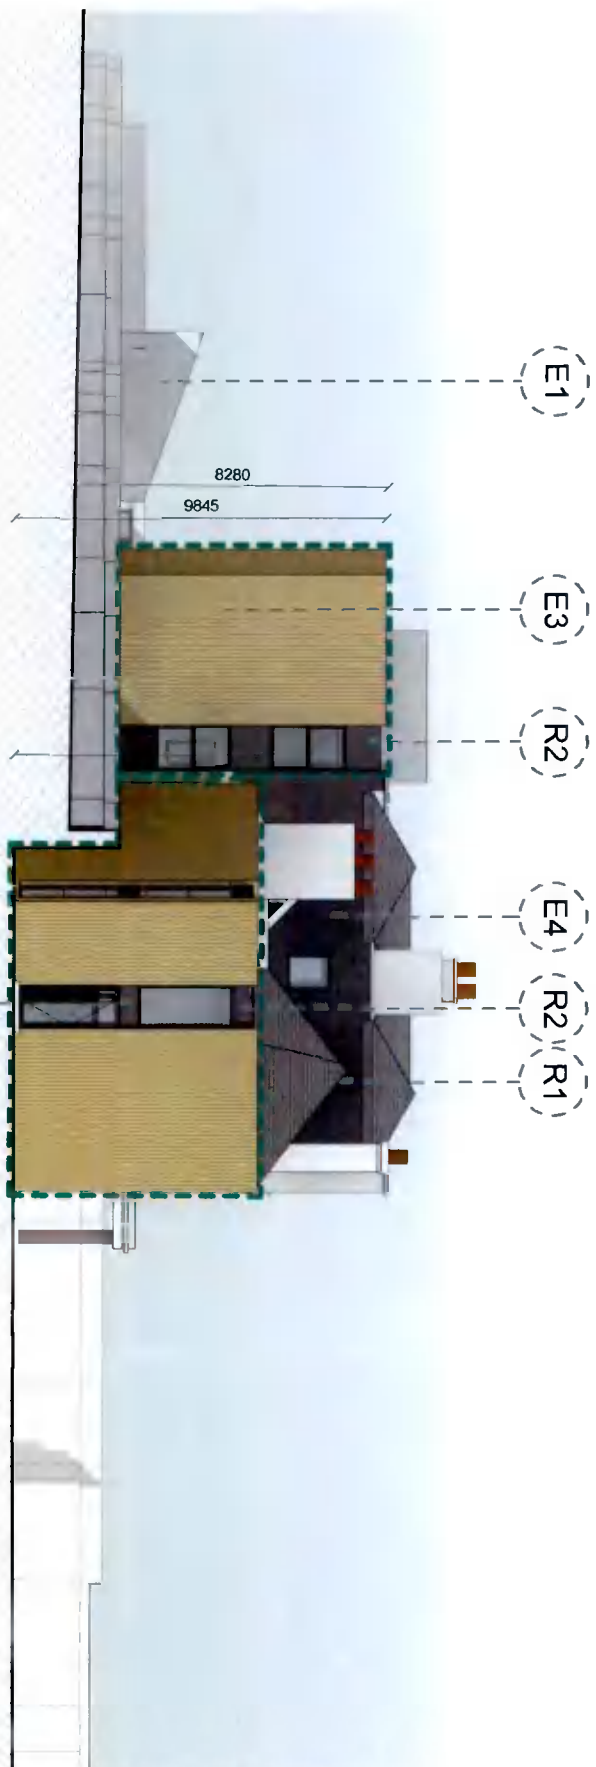

WEST ELEVATION
SCALE = 1:200

Legend

E1	Existing External Render - Beige
E2	Proposed Grey Render
E3	Vertical Timber lat finish on battens
E4	Existing Slate Tiled Wall finish
E5	Plaster Detailing
W1	Proposed Triple Glazed Window units with Grey Frames and Light Grey glazing finish
W2	Existing Timber Window systems
R1	Existing Blue Black Slate Finish
R2	Proposed Grey Fibreglass roof finish and fibreglass fascia

ALL DIMENSIONS TO BE CHECKED ON SITE. DO NOT SCALE FROM THIS DRAWING. THIS DRAWING IS TO BE READ IN CONJUNCTION WITH THE RELEVANT CONSULTANTS DRAWINGS & SPECIFICATIONS. THIS DRAWING IS COPYRIGHT ©

REV	DATE	BY	NOTES
A	MAY 2018	AA	PLANNING

7E, NUTGROVE OFFICE PARK, RATHFRANHAM, DUBLIN 14 01 4602000
17 SOUTH MALL, CORK 021 4272000
15 MILL ROAD, MIDDLETON, CO. CORK 021 4637000
INFO@CEAGROUP.IE WWW.CEAGROUP.IE

Oaklands Nursing Home Ltd.

PLANNING RFI
NURSING HOME
Sally Park Nursing Home, Finhouse,
Dublin 24

ELEVATIONS
JUL 2021

JSB SC
L101

18109