


GF - EXISTING BUILDING	603.9 m ²	6500 ft ²
GF - WEST EXTENSION	77.9 m ²	838 ft ²
GF - NORTH EXTENSION	73.2 m ²	788 ft ²
GF - EAST EXTENSION	53.1 m ²	571 ft ²
FF - EXISTING BUILDING	454.9 m ²	4897 ft ²
FF - WEST EXTENSION	83.1 m ²	895 ft ²
FF - NORTH EXTENSION	58.0 m ²	625 ft ²
FF - EXISTING BUILDING	128.6 m ²	1385 ft ²
SF - NORTH EXTENSION	58.0 m ²	625 ft ²
TOTAL	1590.8 m ²	17124 ft ²

- - - SITE BOUNDARY
- - - EXTENTS OF EXTENSIONS
- - - PROPOSAL DEMOLITION
(See Existing Layout Plans for Details)

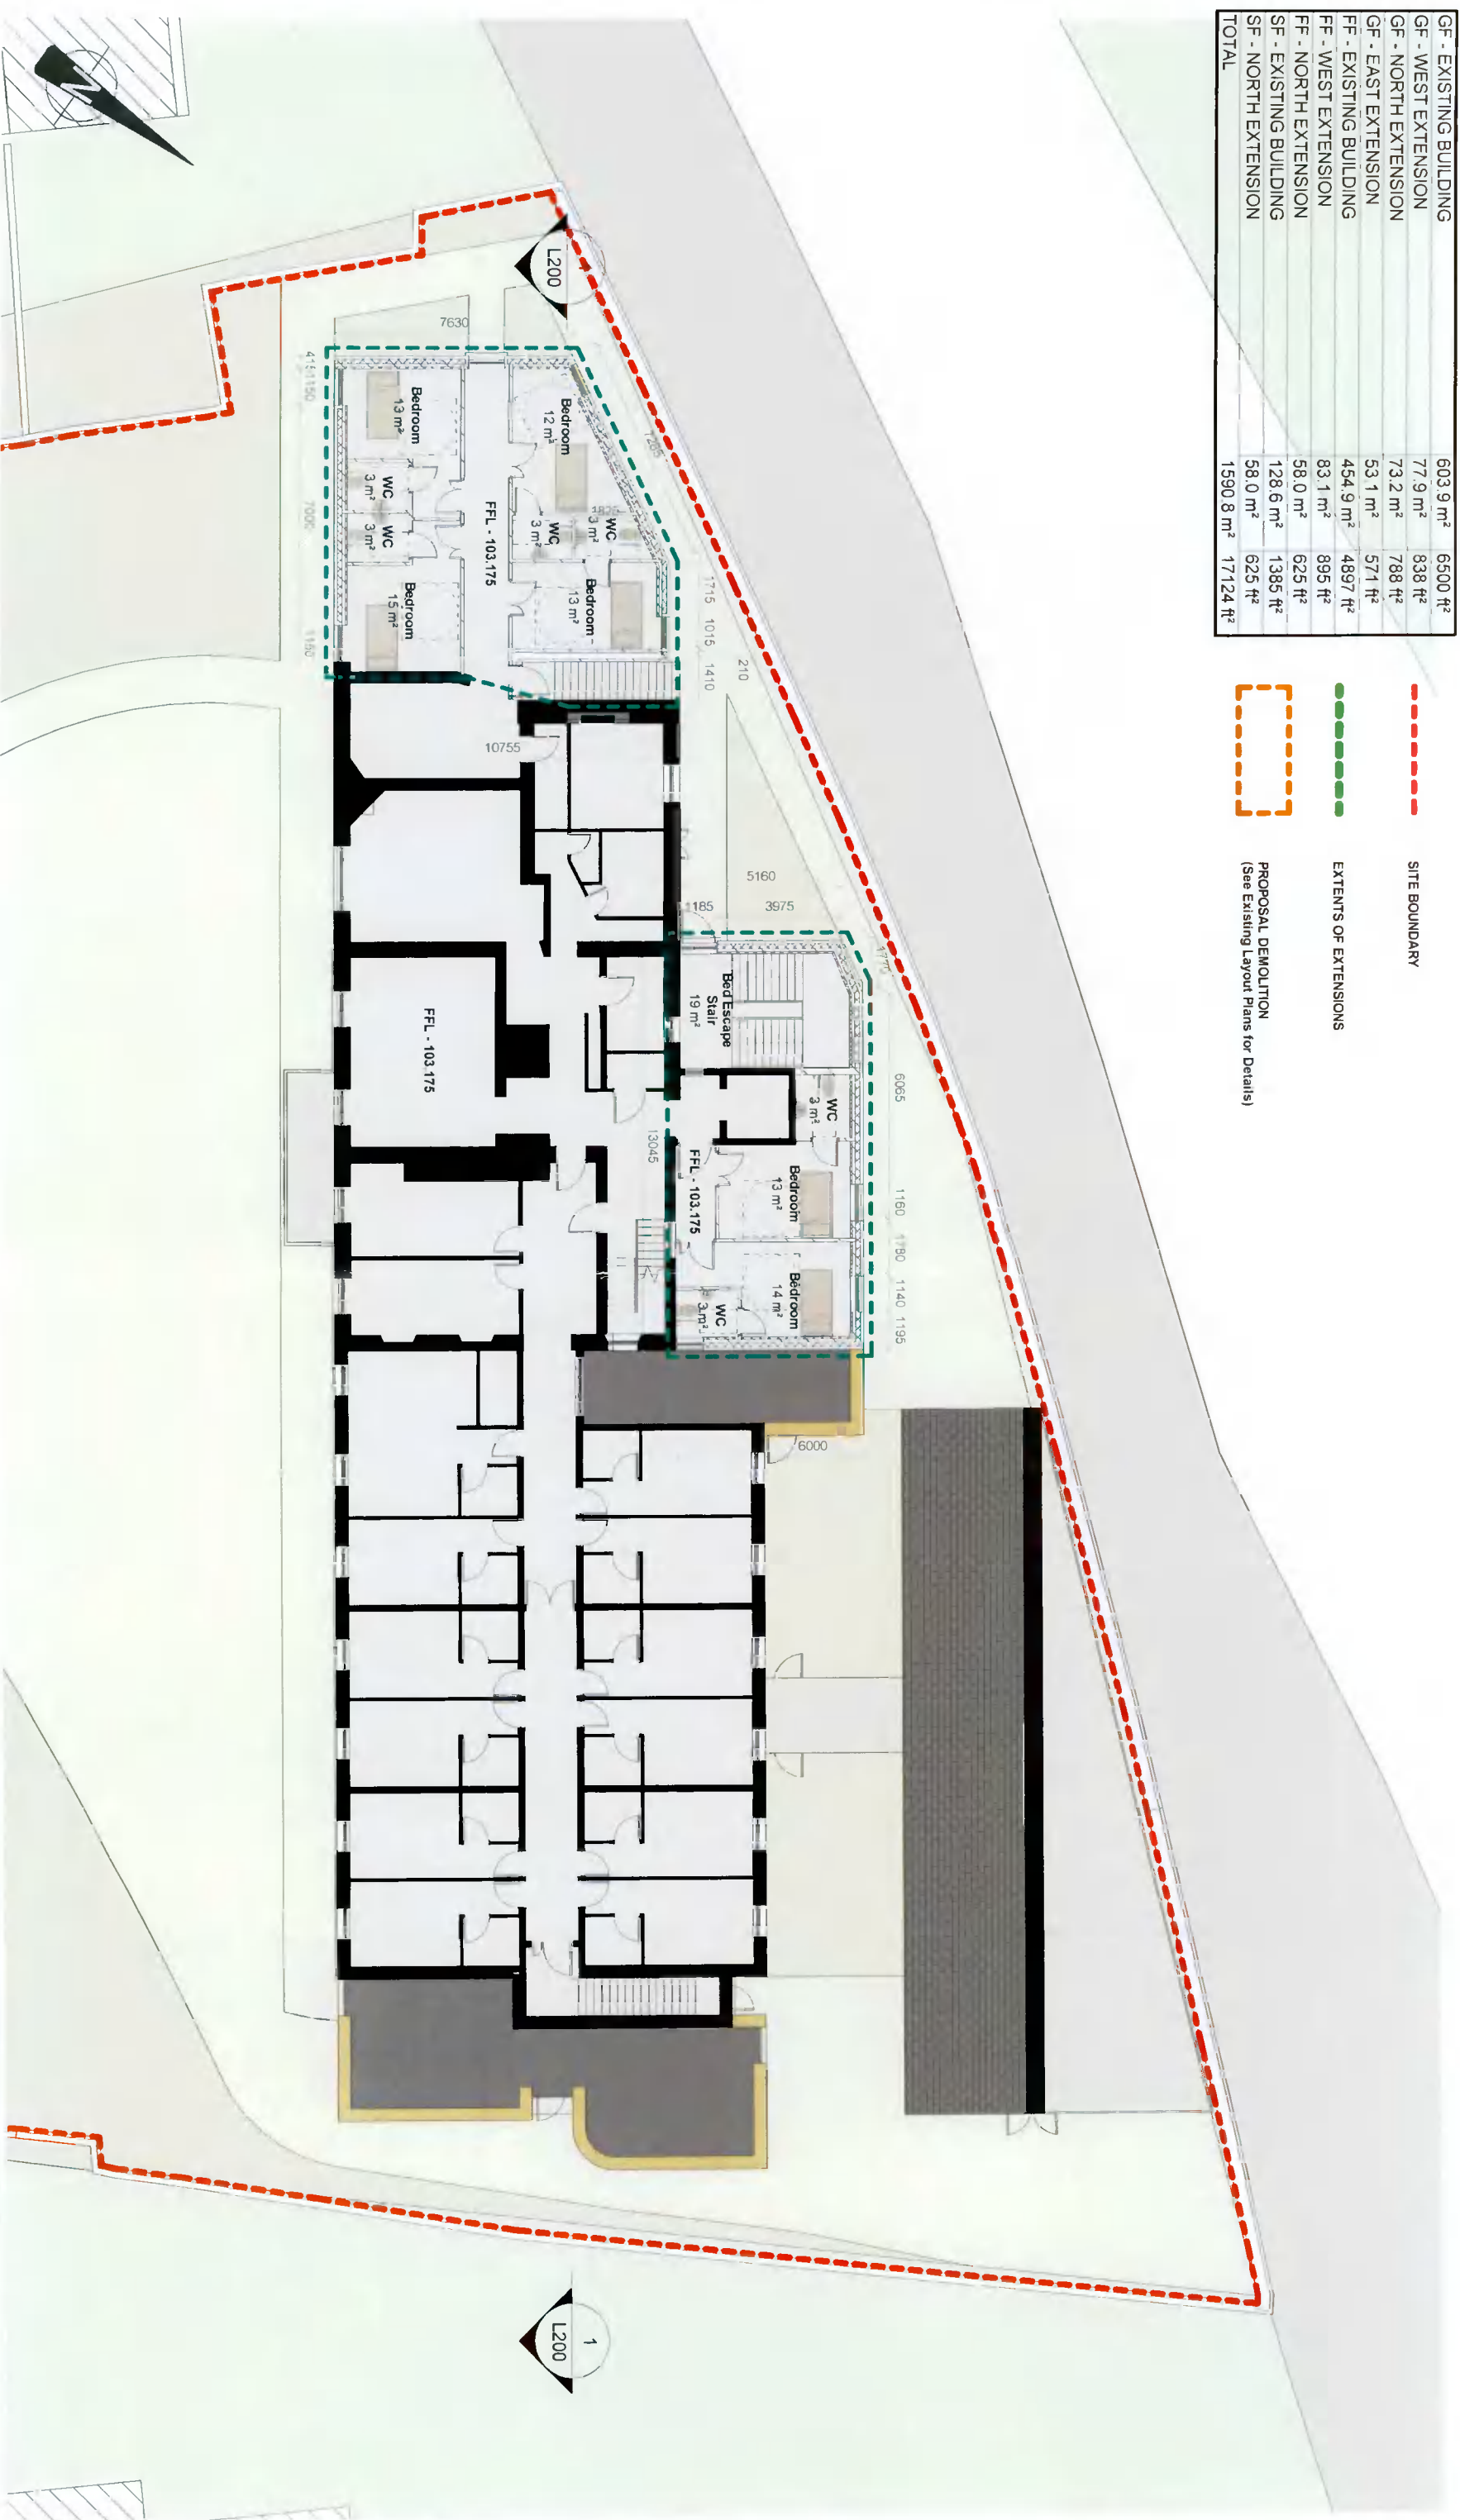

FIRST FLOOR PLAN
SCALE = 1:200



ALL DIMENSIONS TO BE CHECKED ON SITE. DO NOT SCALE FROM THIS DRAWING. THIS DRAWING IS TO BE READ IN CONJUNCTION WITH THE RELEVANT CONSULTANTS DRAWINGS & SPECIFICATIONS. THIS DRAWING IS COPYRIGHT © CEEA ARCHITECTS.

REV	DATE	BY	NOTES
A	MAY 2018	AA	PLANNING

7E NUTGROVE OFFICE PARK, RATHFARNHAM, DUBLIN 14 01 4602000
17 SOUTH MALL, CORK 021 4272000
15 MILL ROAD, MIDDLETON, CO. CORK 021 4637000
INFO@CEAGROUP.IE WWW.CEAGROUP.IE

Oaklands Nursing Home Ltd.

PLANNING REF:
NURSING HOME
Sally Park Nursing Home, Fintona, Dublin 24

FIRST FLOOR
JUL 2021

JSB SC
L011

18109