
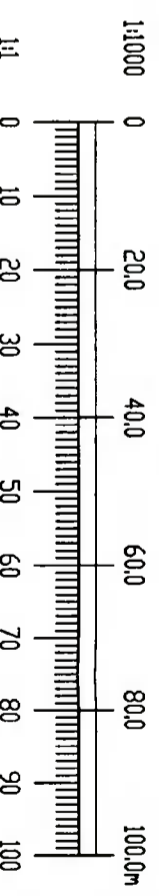


1. NOT FOR CONSTRUCTION PURPOSES ONLY.
 2. THE DRAWING IS TO BE USED IN CONJUNCTION WITH ALL OTHER
 RELEVANT DOCUMENTS AND REGULATORY FRAMEWORK.

LEGEND:

- EXTENT OF PLANNING APPLICATION BOUNDARY

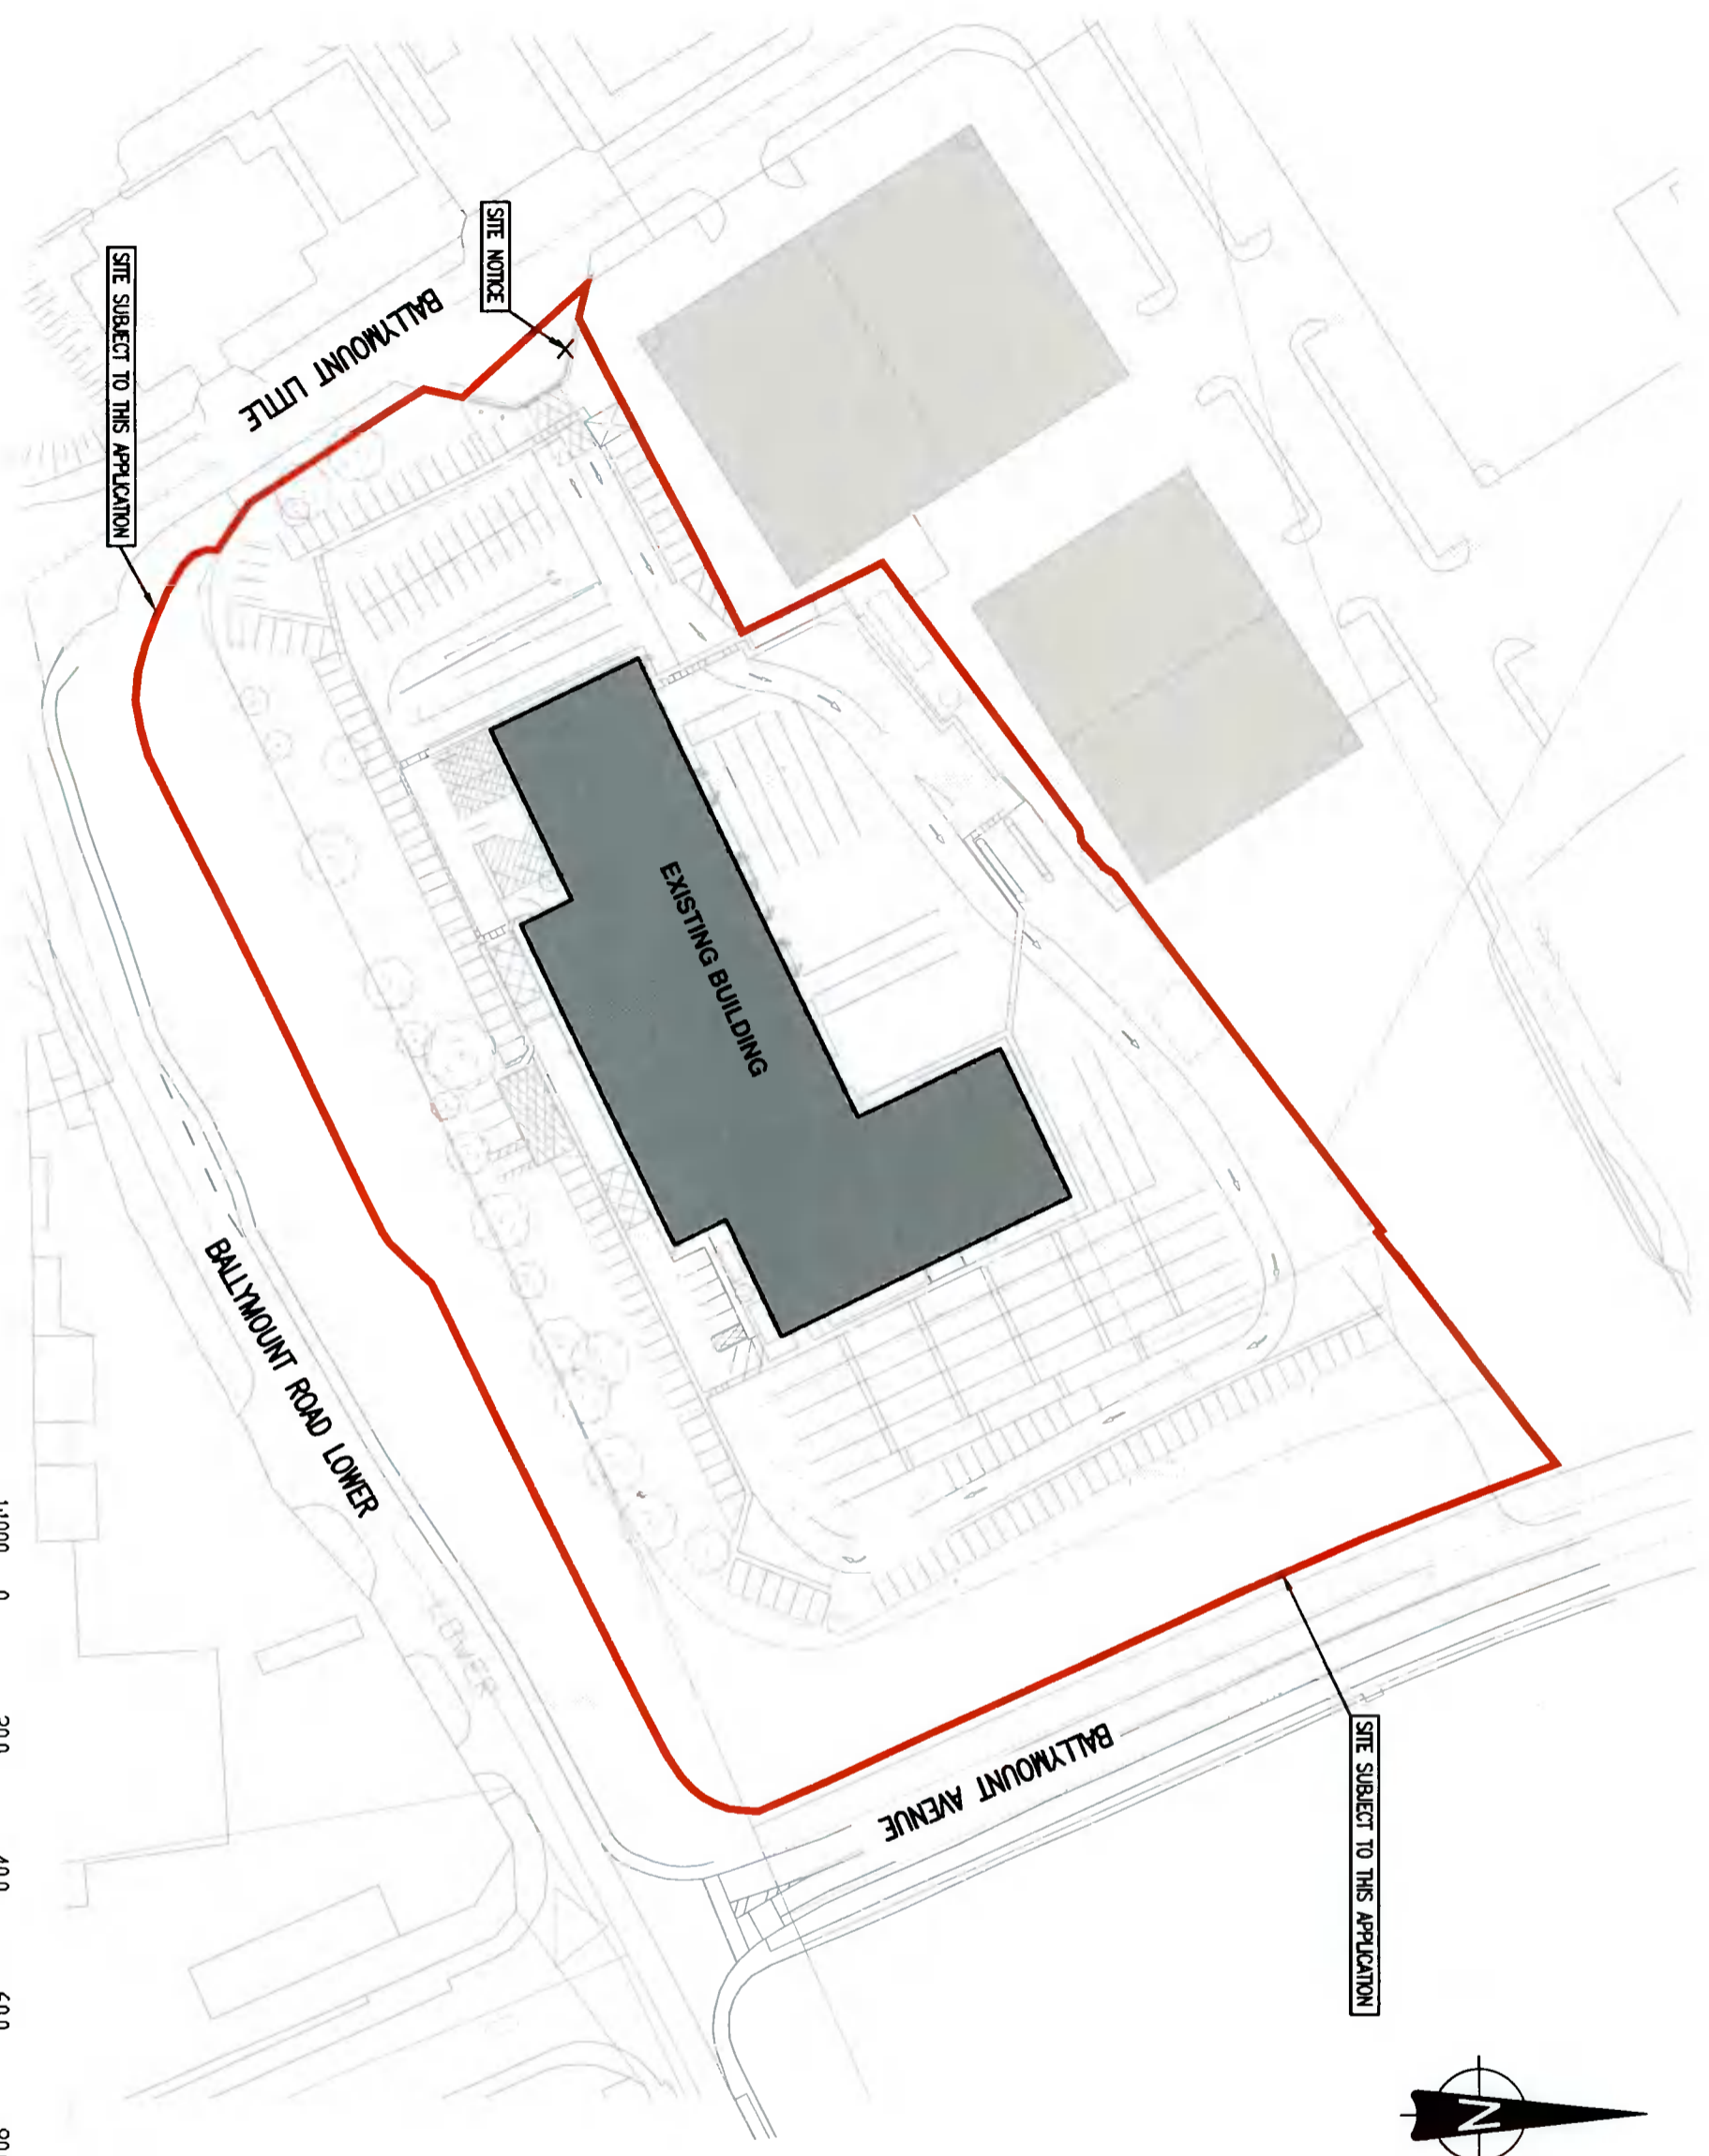

SITE LOCATION PLAN
 1:1000 @ A3

Grid Reference
 E=709708
 N=730739

Site Area
 2.3Ha

Ordnance Survey Map
 Reference Number
 Sheet 3327-13



REV. DATE	AMENDMENT	DRN. APPD.

STATUS
NOT FOR PLANNING ONLY
NOT FOR CONSTRUCTION

Waterman Moylan
 Engineering Consultants
 BLOCK 5 EASTPOINT BUSINESS PARK, ALTE BRIDGE ROAD,
 EASTPOINT DUBLIN 15
 Tel: (01) 504 8000 Fax: (01) 561 3818
 Email: info@waterman-moylan.ie www.waterman-moylan.ie

CLIENT **OO-AHEAD RELOAD**

ARCHITECT
**OO-AHEAD BUS DEPOT,
 BALLYMOUNT ROAD,
 DUBLIN 12**

TITLE LOCATION MAP			
DRAWN	DESIGNED	APPROVED	DATE
Darragh Rodan	BMC	JS	JUNE 21
SCALE	JOB NO.	DRG. NO.	REVISION
1:1000 @A3	17-130	P100	