


NOTES:

- 1. DO NOT SCALE. USE FIGURED DIMENSIONS ONLY.
- 2. THIS DRAWING IS TO BE READ IN CONJUNCTION WITH ALL OTHER RELEVANT ARCHITECTURAL AND ENGINEERING DRAWINGS.

LEGEND:

— EXTENT OF PLANNING APPLICATION BOUNDARY

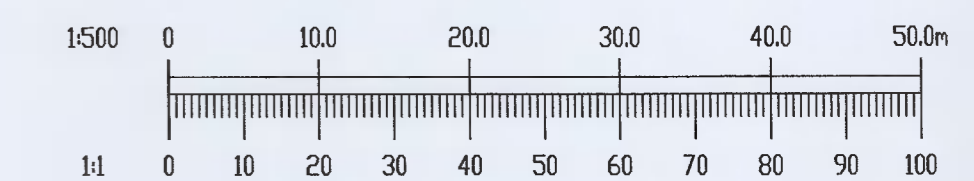

REV.	DATE	AMENDMENT	DRN	APPD

STATUS **FOR PLANNING ONLY
NOT FOR CONSTRUCTION**

Waterman Moylan
Engineering Consultants
BLOCK 5, EASTPOINT BUSINESS PARK, ALFIE BYRNE ROAD,
DUBLIN D03 H3F4 IRELAND. Tel: (01) 664 8900
Email: info@waterman-moylan.ie www.waterman-moylan.ie

CLIENT **GO-AHEAD IRELAND**

ARCHITECT

PROJECT **GO-AHEAD BUS DEPOT,
BALLYMOUNT ROAD,
DUBLIN 12**

TITLE **SITE LAYOUT - EXISTING**

DRAWN Dumitru Rotaru	DESIGNED BMC	APPROVED JG	DATE JUNE '21
SCALE 1:500 @A1	JOB NO. 17-130	DRG. NO. P102	REVISION

EXISTING SITE LAYOUT

1:500 @ A1

© 2021. This drawing is copyright. No part of this document may be reproduced or transmitted in any form or stored in any retrieval system of any other without the written permission of the consulting engineer or copyright holder except as agreed for use on the project for which the document was originally issued.