


NOTES:

- DO NOT SCALE. USE FIGURED DIMENSIONS ONLY.
- THIS DRAWING IS TO BE READ IN CONJUNCTION WITH ALL OTHER RELEVANT ARCHITECTURAL AND ENGINEERING DRAWINGS.

LEGEND:

WATERMAIN	— WM — WM —
OVERHEAD ESB	— OH — OH —
OVERHEAD TELECOM	— CH — CH —
ELECTRICAL CABLE	— EC — EC —
GASMAIN	— GAS — GAS —
TELECOM LINE	— TL — TL —
NIL DUCTING	— LNC — LNC —
ESAT DUCTING	— ESAT — ESAT —
STORM DRAINAGE	— SD — SD —
FOUL DRAINAGE	— FD — FD —
COMBINED DRAINAGE	— CD — CD —
STORM CULVERT	— SC — SC —
TRAFFIC CONTROL	— TC — TC —
PUBLIC LIGHTING	— PL — PL —
UNIDENTIFIED GPR	— UG — UG —
OIL PIPE	— OP — OP —
DUCTING	— D — D —
FIBRE OPTIC CBL	— FO — FO —

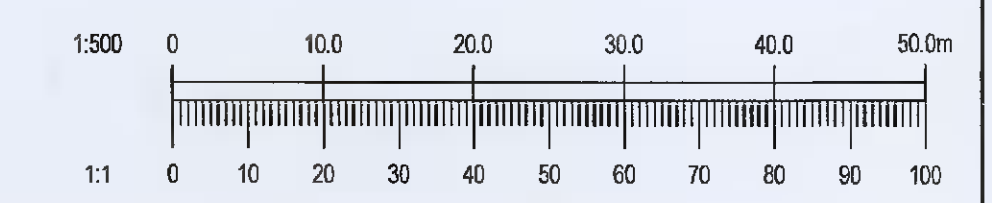

REV.	DATE	AMENDMENT	DRN	APPD

STATUS **FOR PLANNING ONLY  
NOT FOR CONSTRUCTION**

**Waterman Moylan**  
Engineering Consultants  
BLOCK 5, EASTPOINT BUSINESS PARK, ALFIE BYRNE ROAD,  
DUBLIN D03 H3F4 IRELAND. Tel: (01) 654 8800  
Email: info@waterman-moylan.ie www.waterman-moylan.ie

CLIENT **GO-AHEAD IRELAND**

ARCHITECT

PROJECT **GO-AHEAD BUS DEPOT,  
BALLYMOUNT ROAD,  
DUBLIN 12**

TITLE **SERVICES LAYOUT – EXISTING**

DRAWN Dumitru Rotaru	DESIGNED BMC	APPROVED JG	DATE JUNE '21
SCALE 1:500 @A1	JOB NO. 17-130	DRG. NO. P104	REVISION

**SERVICES – EXISTING**

1:500 @ A1

© 2017 This drawing is copyright for part of the document may be reproduced or transmitted in any form or stored in any retrieval system of any nature without the written permission of the consulting engineer or copyright holder except as agreed for use on the project for which the document was originally issued.