


Ordnance Survey Ireland Licence No AR 0078021©
Ordnance Survey Ireland Government of Ireland

MAP SHEETS

1:1000
3327-17 3327-18

SITE OUTLINED IN RED
APPLICANT'S LANDHOLDING
OUTLINED IN BLUE.

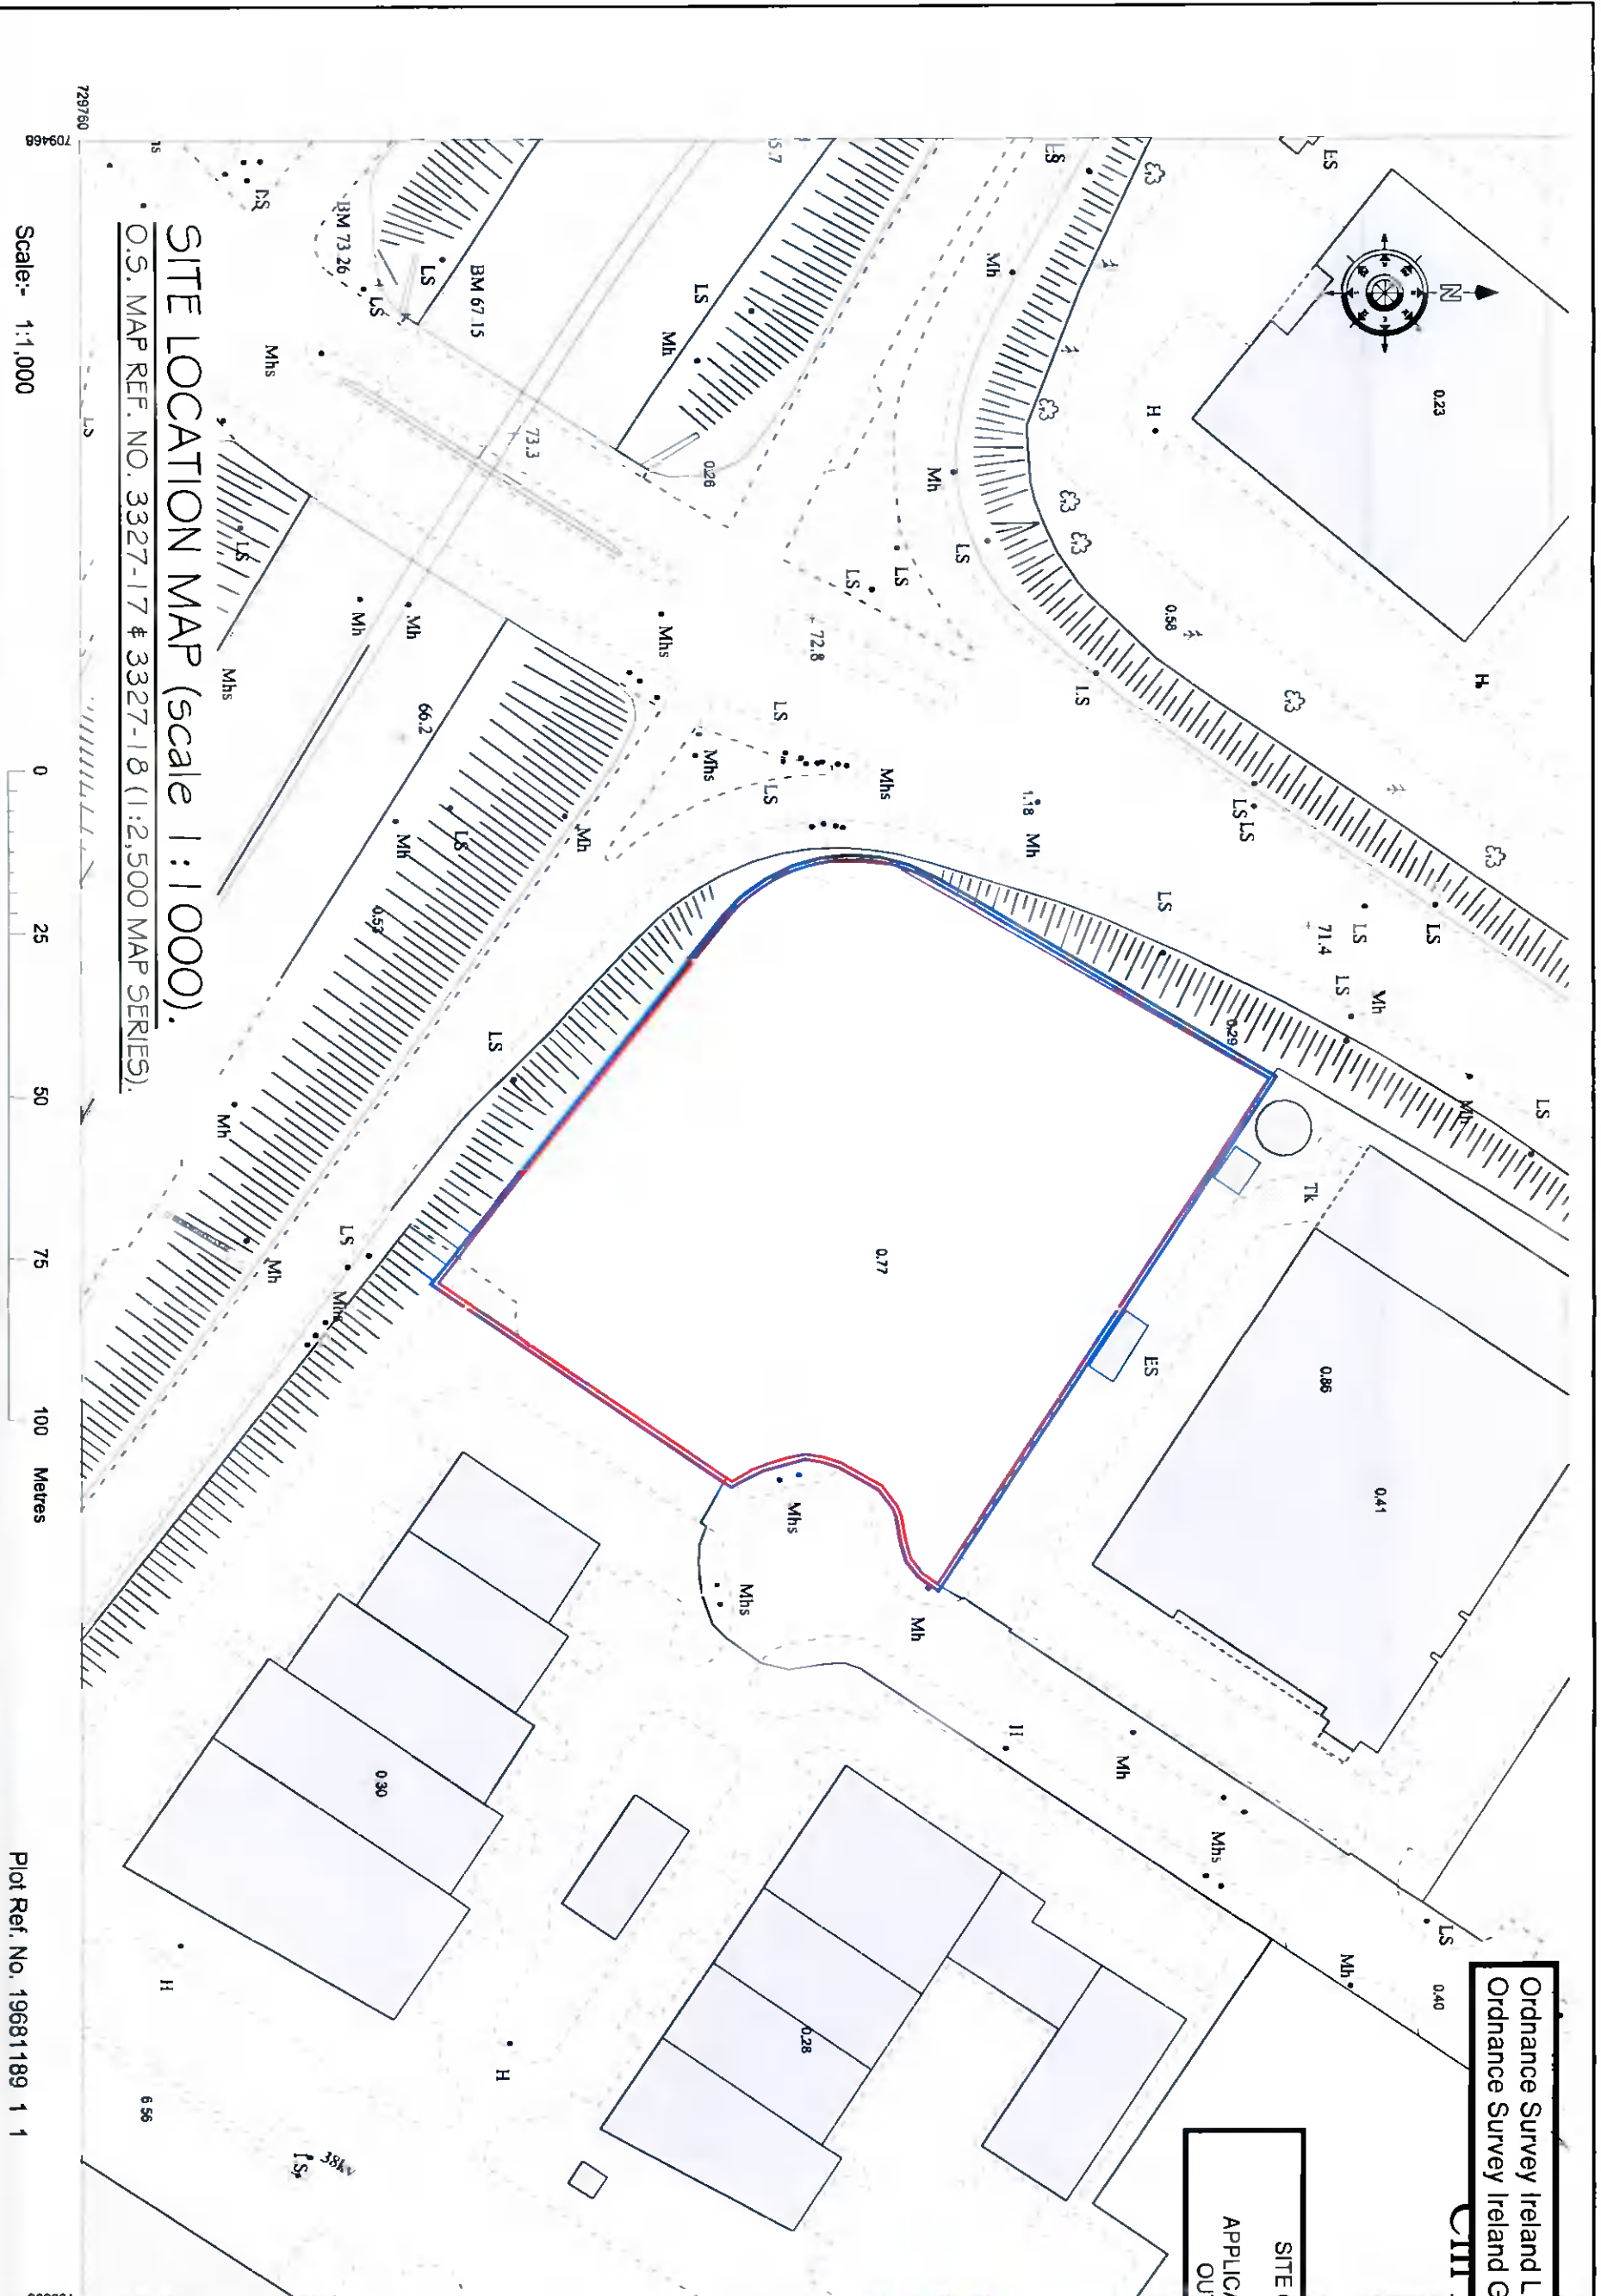

SITE LOCATION MAP (Scale 1:1000).
O.S. MAP REF. NO. 3327-17 & 3327-18 (1:2,500 MAP SERIES).

Scale:- 1:1,000



Plot Ref. No. 19681189 1 1



Ana thionsú agus ama foilsíú ag Suidheirte Éireann. Páirc an Fhionnuaice, Baile Átha Cliath
Compiled and published by Ordnance Survey Ireland; Phoenix Park, Dublin 8, Ireland.
Saraon ablaigeadh neamhdharaíthe copíche: Ordánais Éireann agus Rialtas na hÉireann. Unauthorised reproduction infringes Ordnance and Government of Ireland copyright.
Each cead ar cosnam. Ní ceadmhach aon chn foilsíochán seo a chloipeall, a aistriú nó a fhoilim ná ar aon bhealach gan cead i scríbhín an droichead.
All rights reserved. No part of this publication is reproduced or transmitted in any form or by any means, electronic, mechanical, photocopying, recording or otherwise, without the prior written permission of the copyright owner.
Ní hionann bóthar, bealach nó cosán a bheith i gcead fairsé ar chread síl. The representation of a road, track or footpath is not evidence of the right of way.
Ní thaispeánann learscáil de chuid Ordánais Éireann leorann phiontí dea-thuill de mhaoin i uilireacht de ghriúithe fhisicúla. Ordnance Survey maps never show legal property nor do they show ownership of physical features.

© Suidheirteacht Ordánais Éir
© Ordnance Survey Ireland. 2021



DATE	REV	STAGE	NOTES	DATE	REV	STAGE	NOTES

PLANNING DRAWINGS ONLY

J.M. Johnston
No. 53, Church Street, Cavan, Co Cavan.
Tel: 049-4355462 Fax: 049-4355467 Email: info@jmcconsultants.ie
www.jmcconsultants.ie

PROJECT TITLE: Proposed extension to Self Storage Unit at Ballymount Business Park
DRAWING TITLE: SITE LOCATION MAP
CLIENT: HSIL Properties
ISSUE TYPE: PLANNING APPLICATION STAGE DRAWING

PROJECT NO: 21-31 DATE: 20-07-2021
DRAWING NO: 2131_P-01 REVISION:
DRAWN BY: KS SCALE AT A2: NTS
CHECKED BY: JJ SCALE AT A3: 1:1000.

