



- NOTES:
- DO NOT SCALE. USE FIGURED DIMENSIONS ONLY.
  - THIS DRAWING IS TO BE READ IN CONJUNCTION WITH ALL OTHER RELEVANT ARCHITECTURAL AND ENGINEERING DRAWINGS.

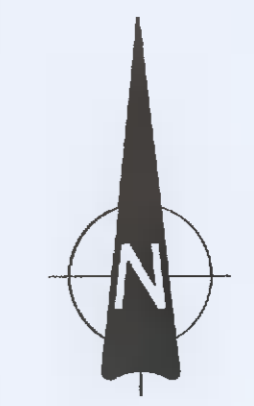

LEGEND:

	INDICATES EXISTING GROUND CONTOUR
	INDICATES EXISTING SPOT LEVEL
	INDICATES EXTENT OF PLANNING APPLICATION BOUNDARY

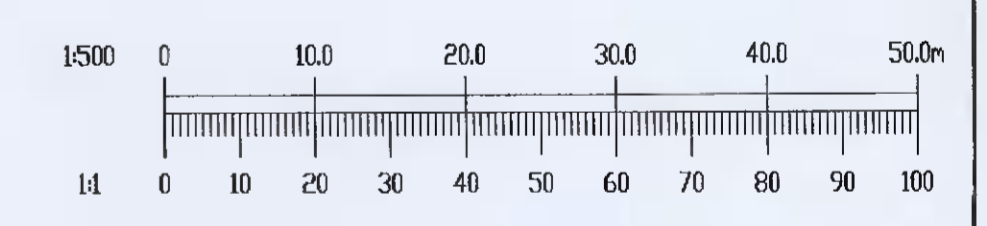

REV.	DATE	AMENDMENT	DRN	APPD

STATUS **FOR PLANNING ONLY  
NOT FOR CONSTRUCTION**

**Waterman Moylan**  
Engineering Consultants

BLOCK 5, EASTPOINT BUSINESS PARK, ALFIE BYRNE ROAD,  
DUBLIN D03 H3F4 IRELAND. Tel: (01) 654 8500  
Email: info@waterman-moylan.ie www.waterman-moylan.ie

CLIENT **GO-AHEAD IRELAND**

ARCHITECT

PROJECT **GO-AHEAD BUS DEPOT,  
BALLYMOUNT ROAD,  
DUBLIN 12**

TITLE **TOPOGRAPHICAL SURVEY**

DRAWN Dumitru Rotaru	DESIGNED BMC	APPROVED JG	DATE JUNE '21
SCALE 1:500 @A1	JOB NO. 17-130	DRG. NO. P101	REVISION

**SITE TOPOGRAPHICAL SURVEY**

1:500 @ A1

© 2017. This drawing is copyright. No part of this document may be reproduced or transmitted in any form or stored in any retrieval system without the written permission of the consulting engineer or copyright holder except as agreed for use on the project for which the document was originally made.