



Landscape Section A-AA Scale 1:100

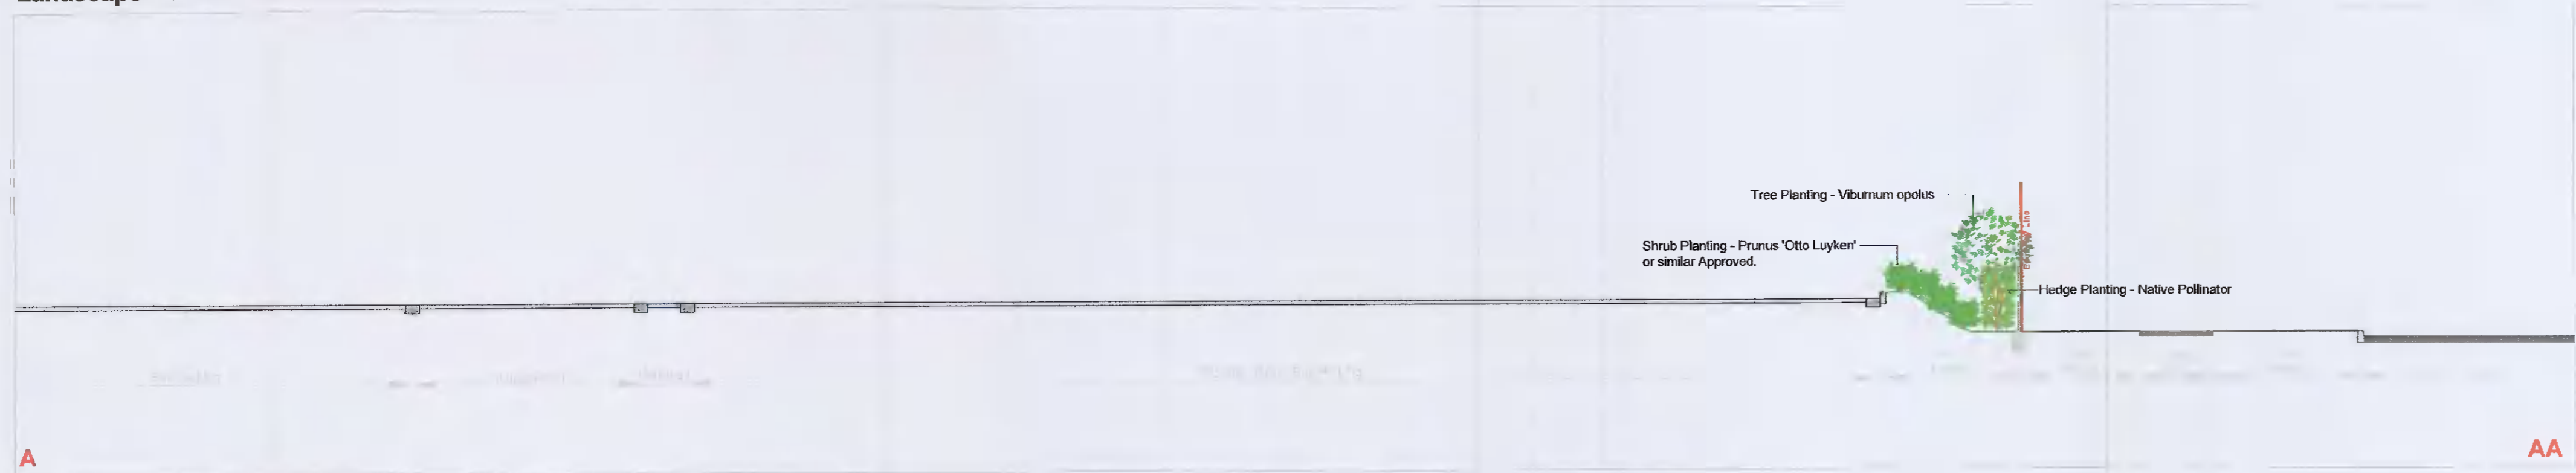

Section Locations



Landscape Section B-BB Scale 1:100

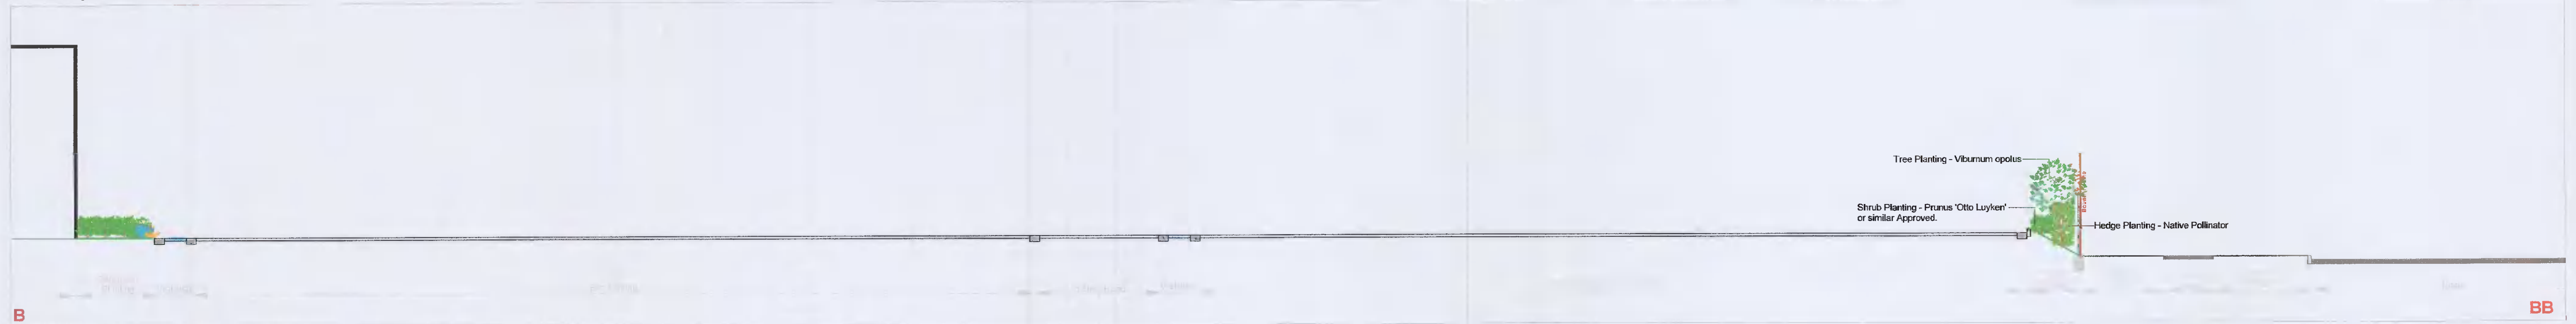

Landscape Section C-CC Scale 1:100



Landscape Section D-DD Scale 1:100



Revisions:

REV	DATE	BY	DESCRIPTION
A	16-02-2021	MR	Revisions
B	21-07-2021	AMT	Revisions from Eng.

Project Title: Proposed Go Ahead Bus Depot, Lower Ballymount Road, Dublin 12

Dwg. No.: 2 (A1)
Scale: As shown @ A1

Client: Go Ahead Ireland


Date: 07.01.2021

Drawing Title: Landscape Sections A - D

Drawing By: MR

Job No.: 1584

Checked By: RMD

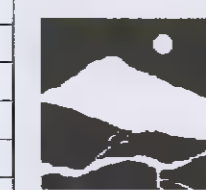

Ronan MacDiarmada + Associates Ltd.
Landscape Architects and Consultants.

5 Tootenhill, Rathcoole, Co. Dublin
tel: +353 1 412 4476 mob: 086 26 25 438
fax: +353 1 401 3748 e-mail: ronan@rmda.ie