



South Facing Elevation

Scale 1:100

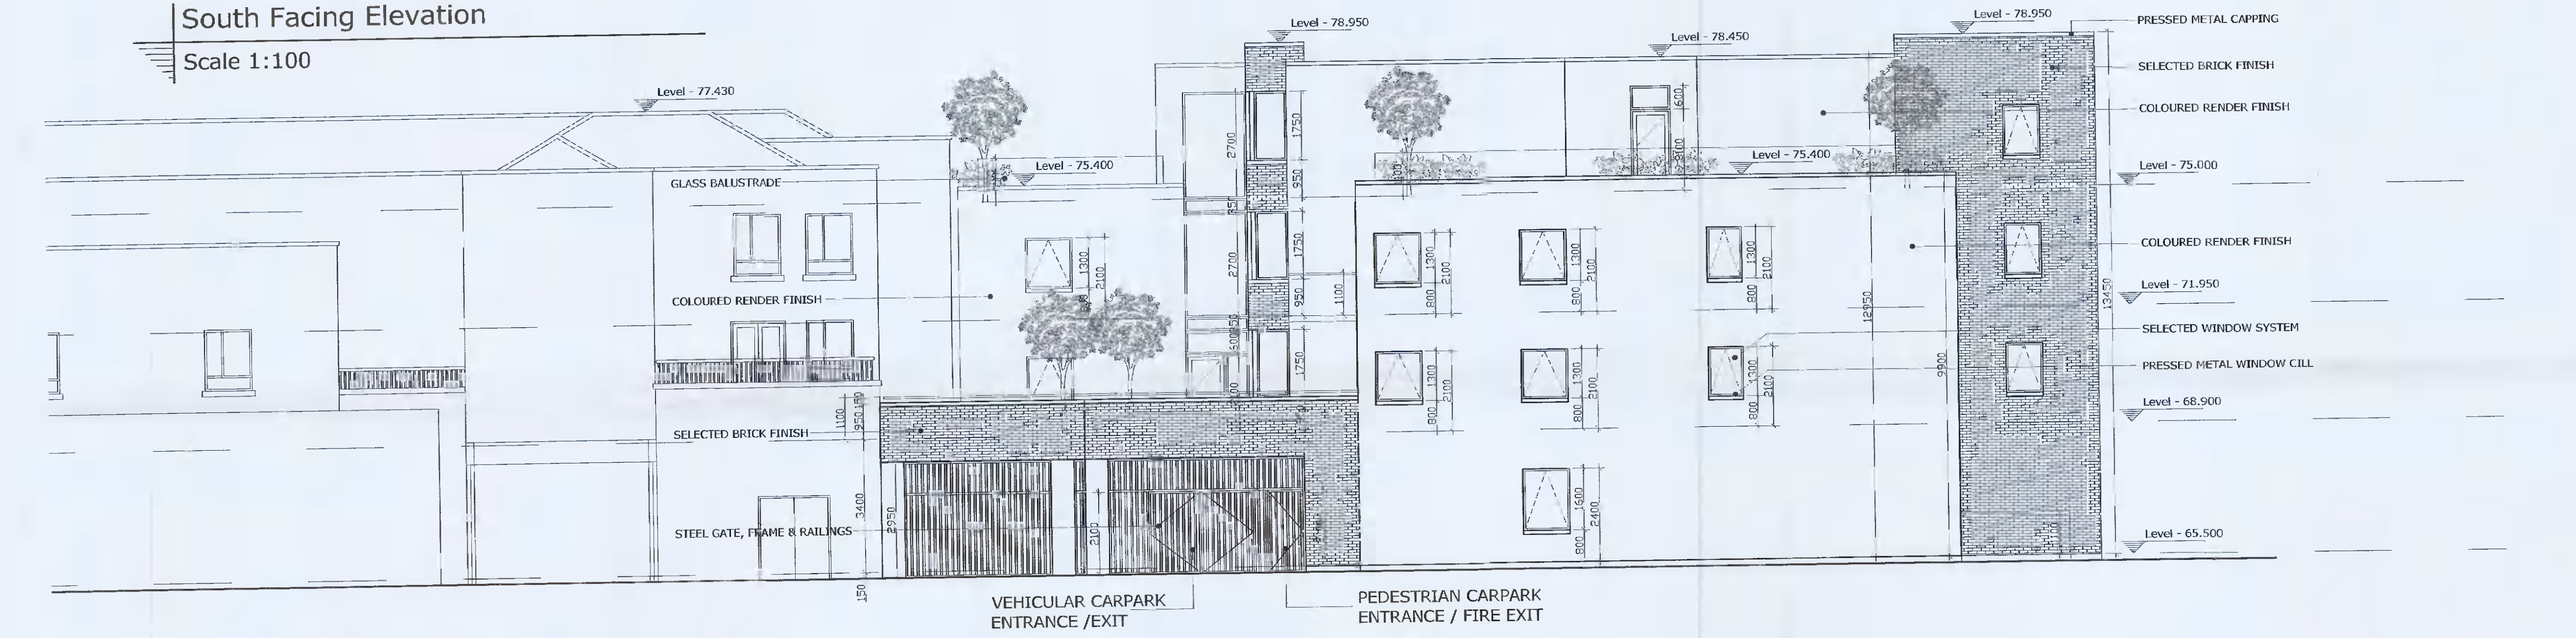

East Facing Elevation

Scale 1:100

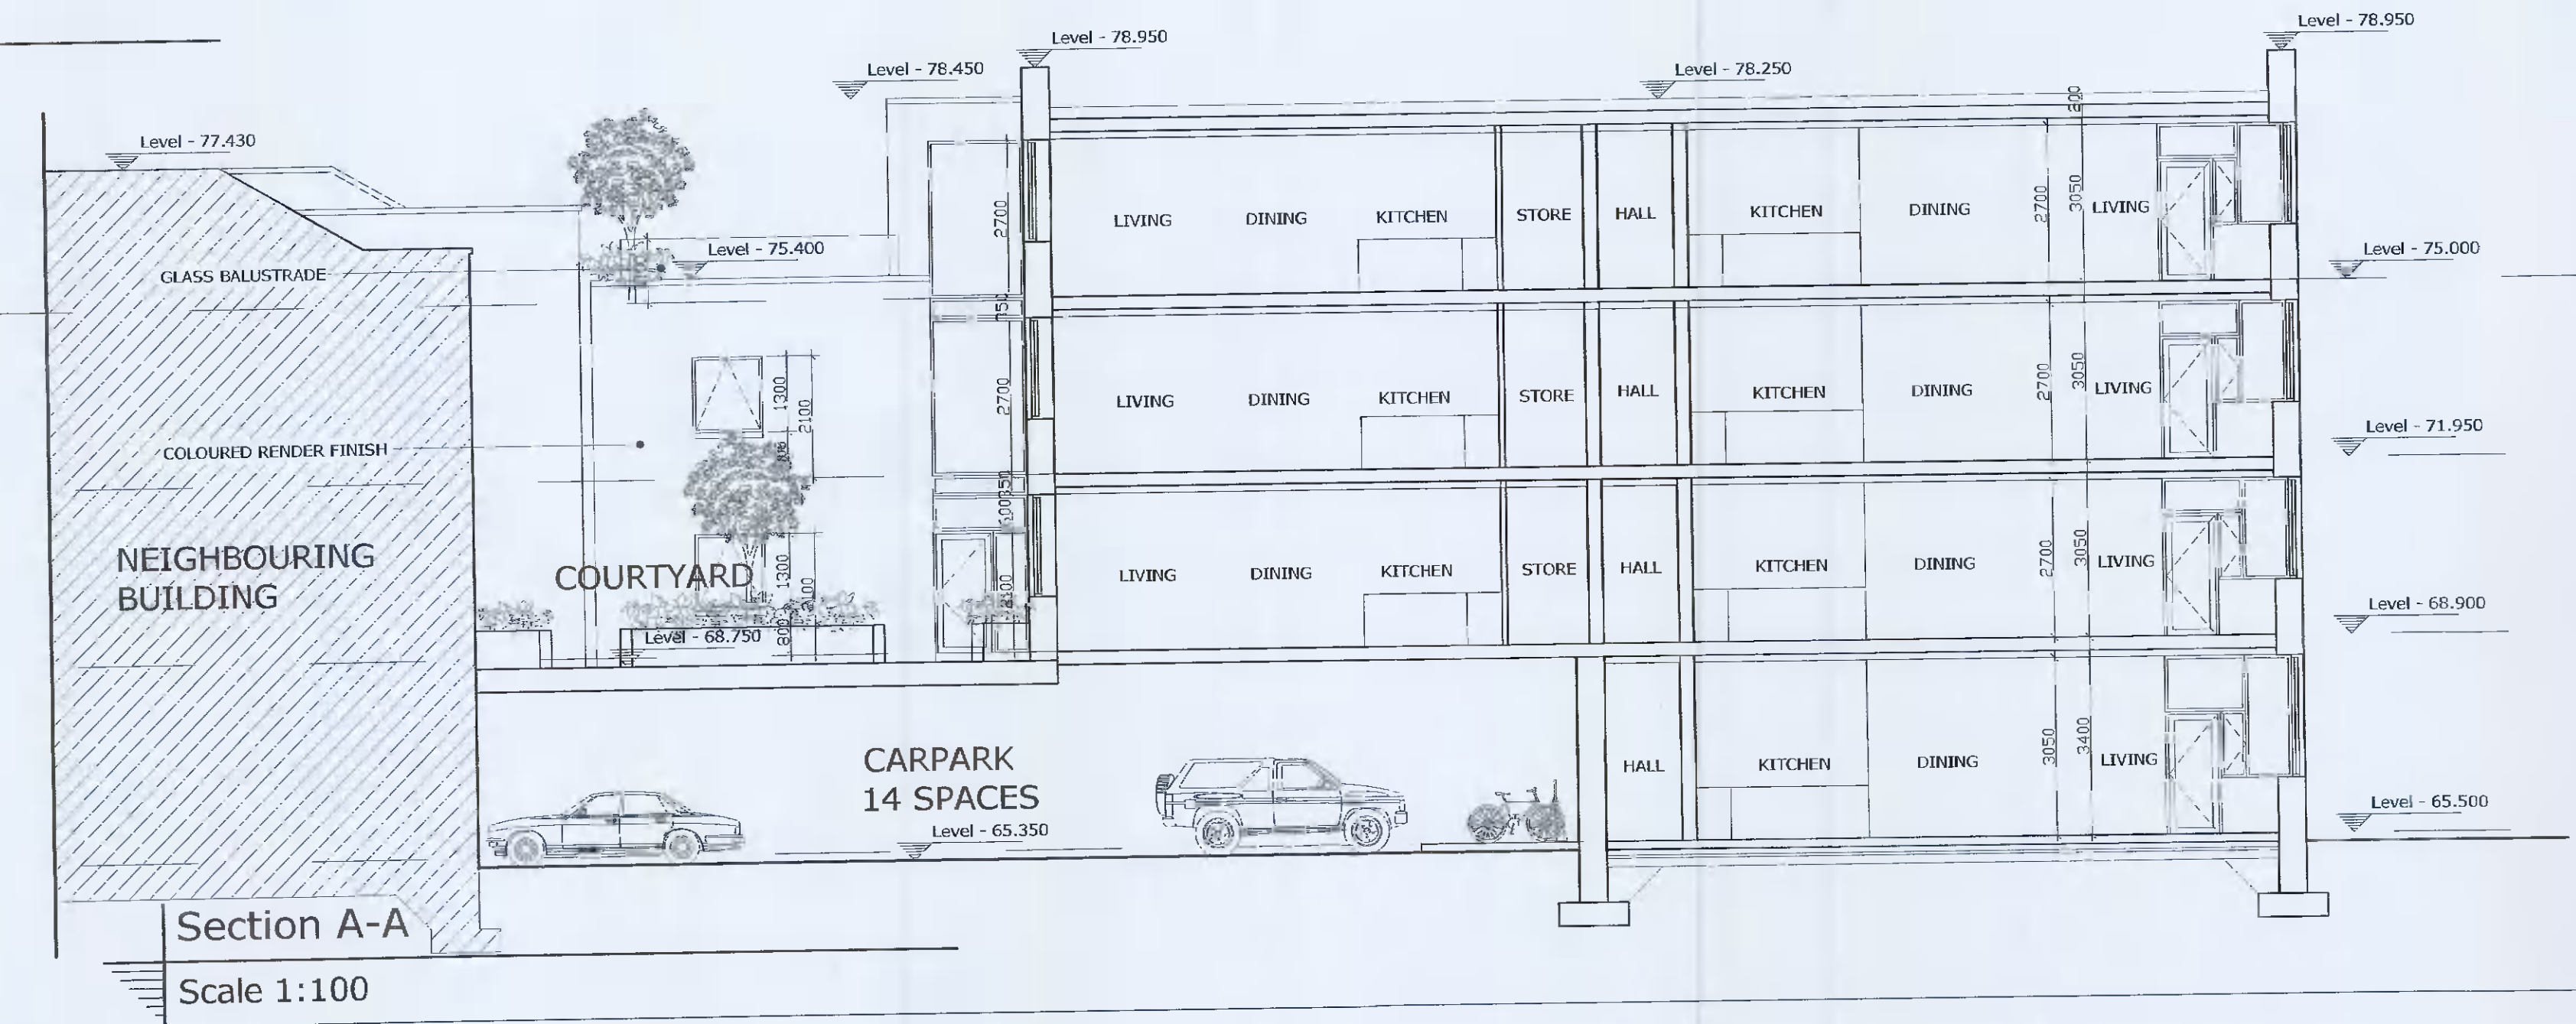

Section A-A


Scale 1:100

REV DATE DESCRIPTION



John O'Neill & Associates

Architects & Interior Designers Ltd.  
 1 Irishtown Road Dublin 4. Phone 01 667 8100.  
 email info@jona.ie www.jona.ie

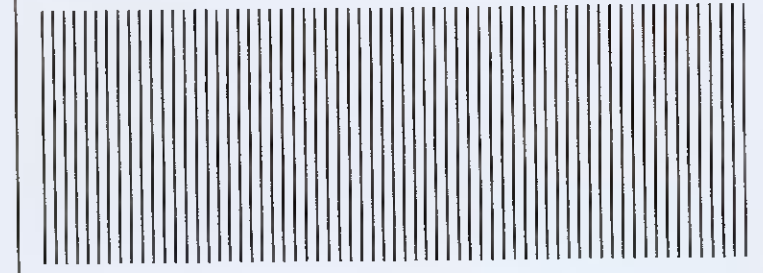

Note: All dimensions are to be verified on site. Do not scale from drawings. Any discrepancies are to be referred to the architect before proceeding.

PLANNING

Project Title:  
**The Finches Development**  
 Client:  
**Old Nangor Road Ltd.**

Drawing Title:  
**South, East Facing Elevations & Section A-A**

|                                |                     |
|--------------------------------|---------------------|
| Scale:<br>A1-1:100<br>A3-1:200 | Date:<br>March 2021 |
| Project No:<br>9816_03         | Checked By:         |
| Drwg No:<br>2208               | Revision:           |

# The Finches Development