



# Planning Pack Map

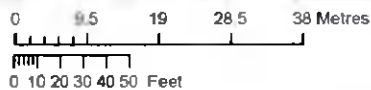

OUTPUT SCALE: 1:1,000

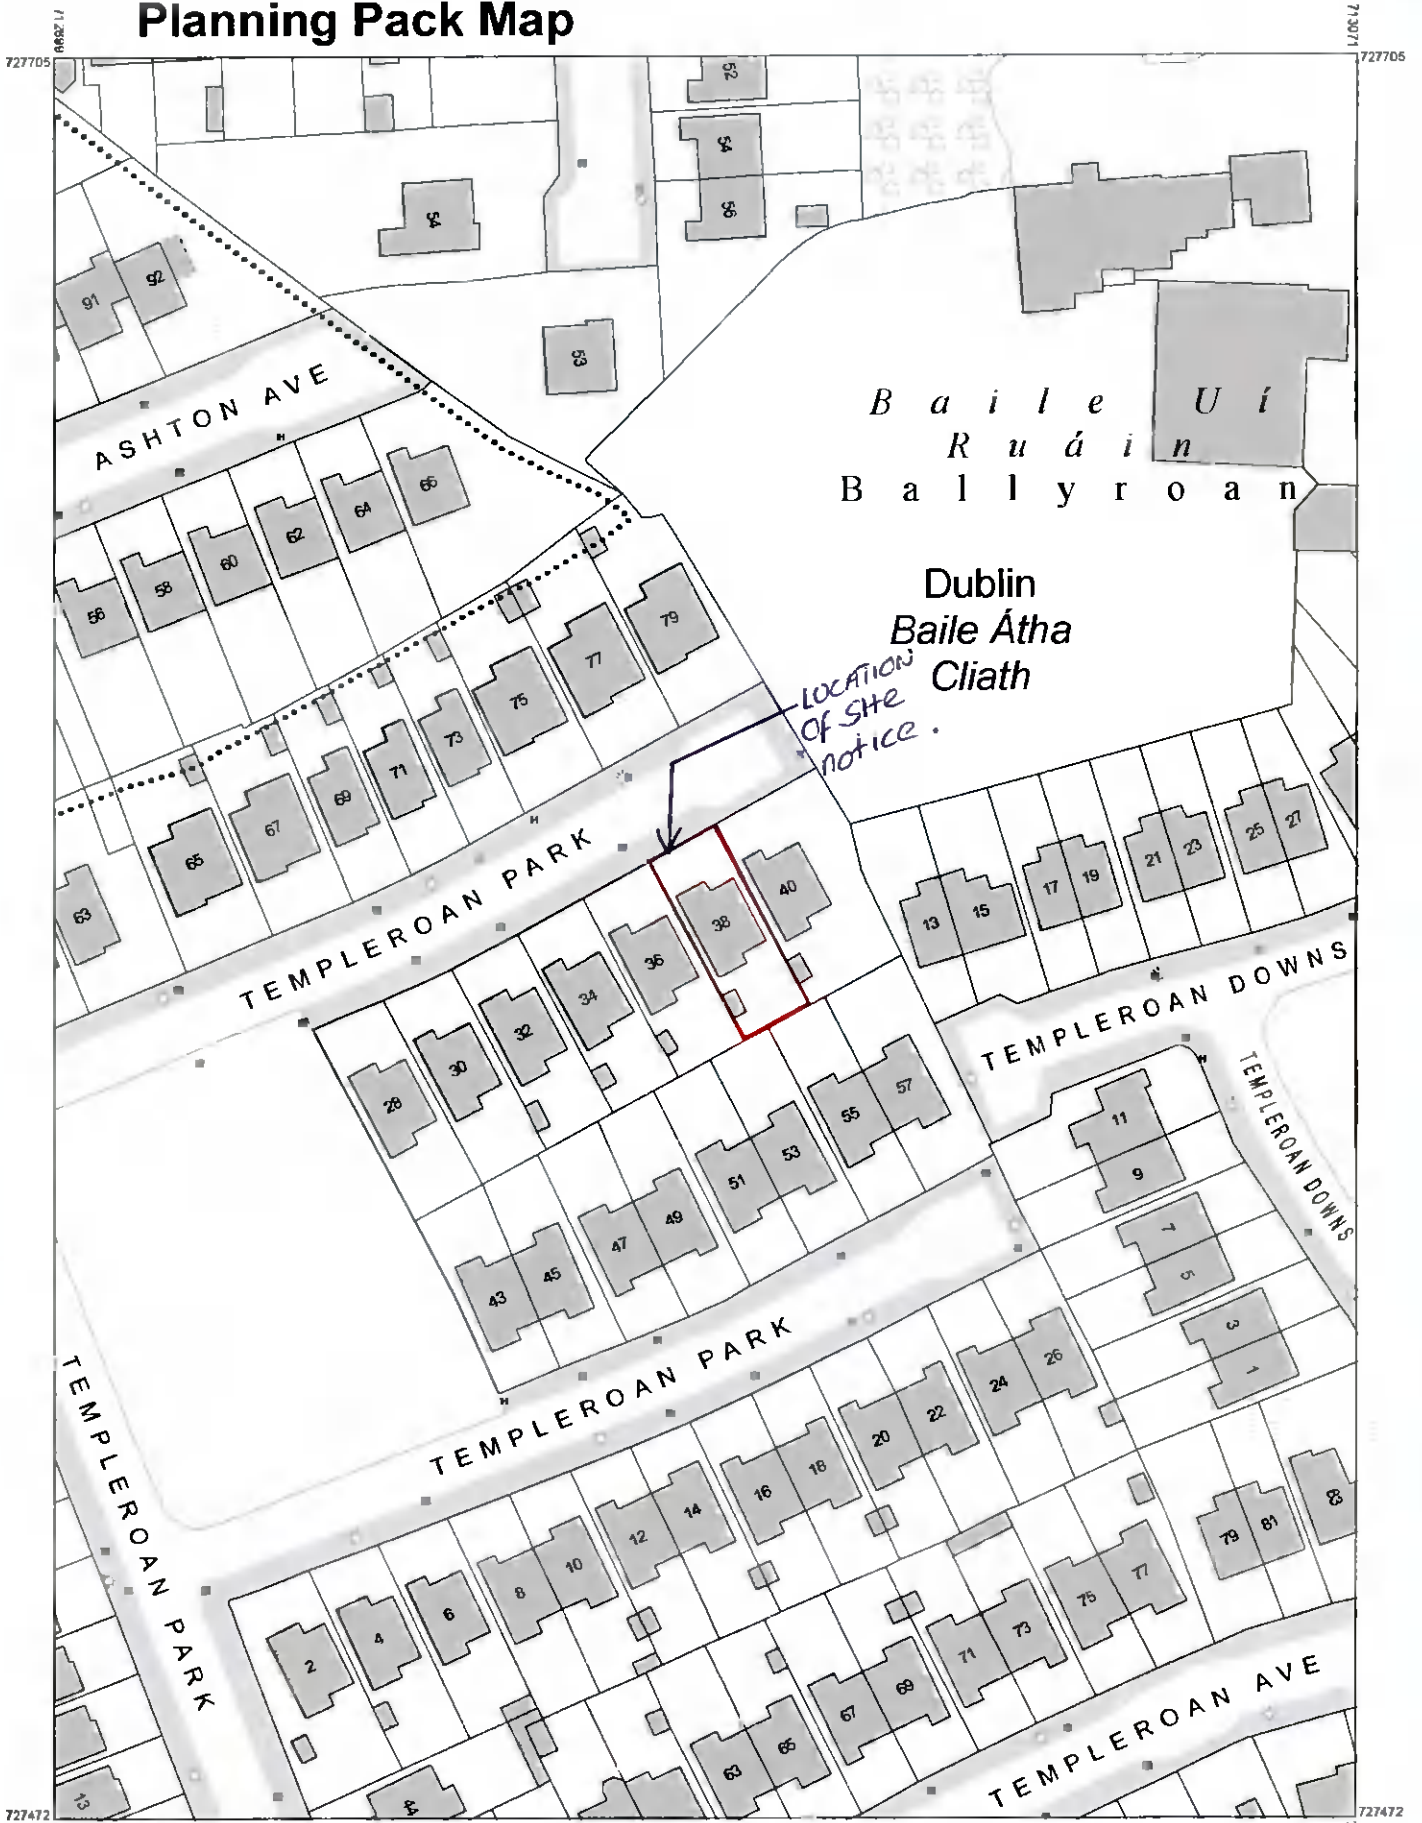

**CENTRE COORDINATES:**  
ITM 712985 727589

**PUBLISHED:** 04/05/2021  
**ORDER NO.:** 50190123\_1

**MAP SERIES:** 11,000  
**MAP SHEETS:** 3391-12

**CAPTURE RESOLUTION:**  
The map objects are only accurate to the resolution at which they were captured. Output scale is not indicative of data capture scale. Further information is available at <http://www.osi.ie>, search "Capture Resolution".  
**LEGEND:**  
<http://www.osi.ie>, search Large Scale Legend

**COMPILED AND PUBLISHED BY:** All rights reserved.  
Ordnance Survey Ireland, Phoenix Park, Dublin 8, Ireland.  
No part of this publication may be copied, reproduced or transmitted in any form or by any means without the prior written permission of the copyright owners.

Ordnance Survey maps never show legal property boundaries, nor do they show ownership of physical features.

© Suirbhéireacht Ordnáis Éireann, 2021  
© Ordnance Survey Ireland, 2021  
[www.osi.ie/copyright](http://www.osi.ie/copyright)

Unauthorised reproduction infringes Ordnance Survey Ireland and Government of Ireland copyright.

The representation on this map of a road, track or footpath is not evidence of the existence of a right of way.

