



1 06060 DUB16 3D View 01-North West Data Hall



6 06060 DUB16 3D View 06-North East-Ancillary Block




2 06060 DUB16 3D View 02-North East Ancillary Block




3 06060 DUB16 3D View 03-South East Ancillary Block



7 06060 DUB16 3D View 07-South East-Ancillary Block

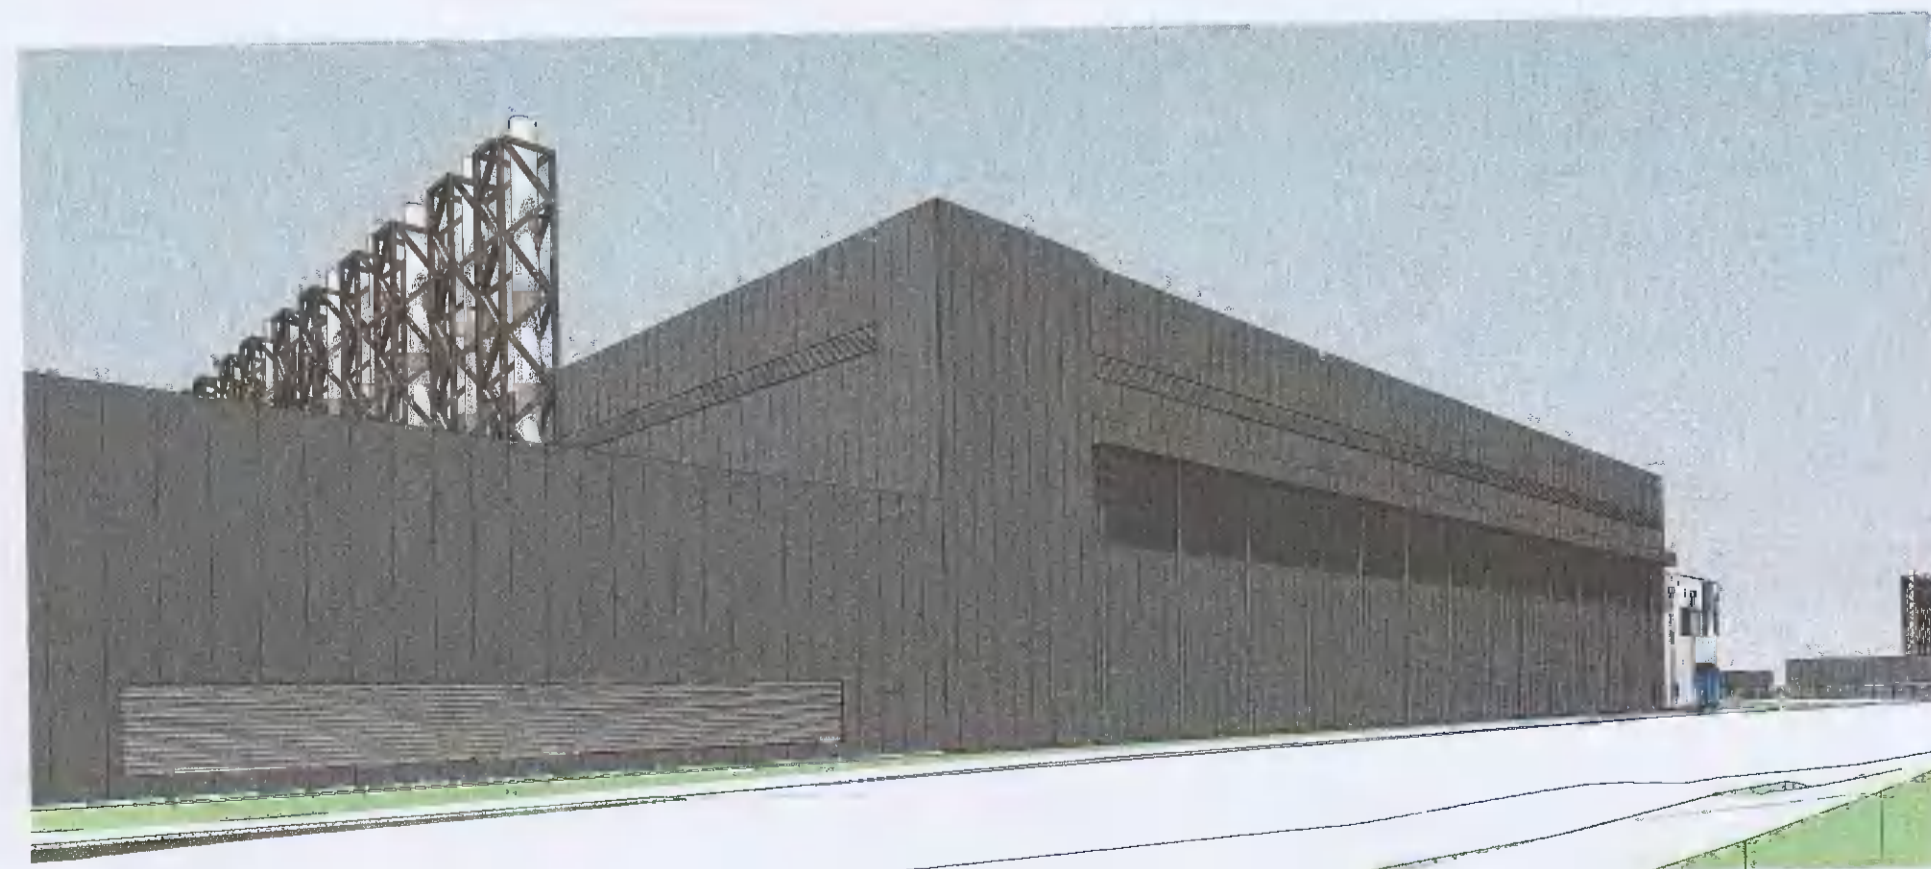

4 06060 DUB16 3D View 04-South West Data Hall

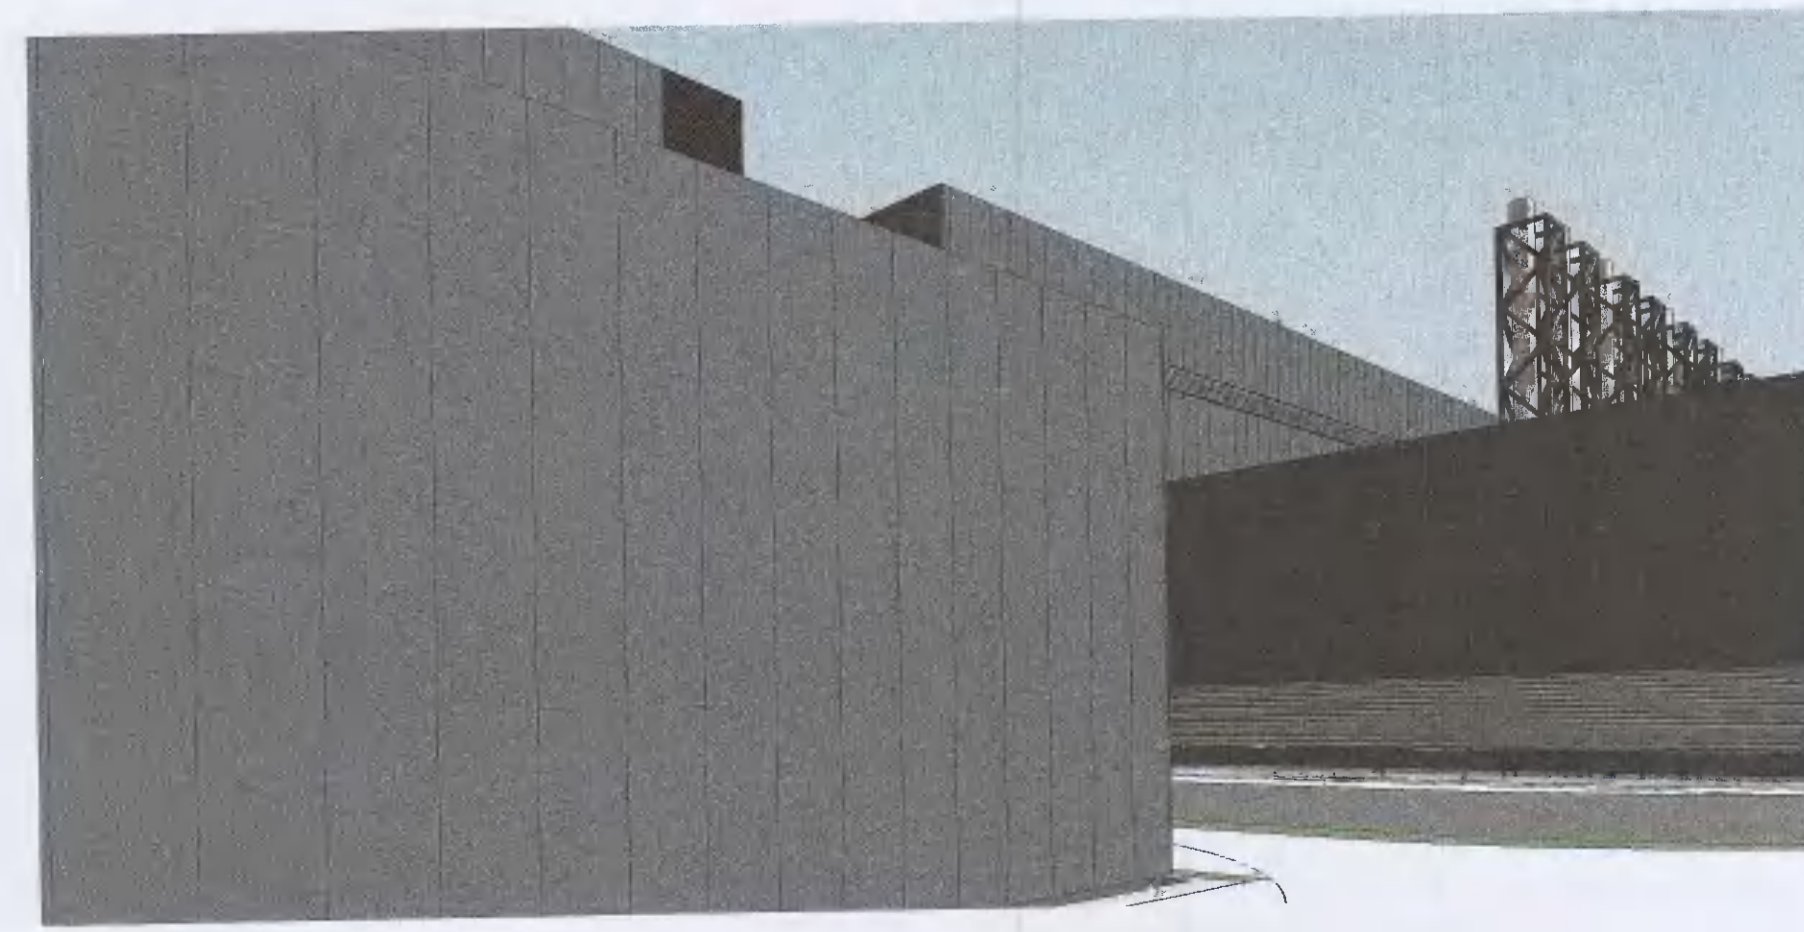

5 06060 DUB16 3D View 05-South East Data Hall

Rev.	Date	Description
A	2024/07/25	Planning Issue

STATUS	PLANNING
PROJECT	INXN DUB15 & DUB 16
PROJECT ADDRESS	Profile Park, Nangor Road, Clondalkin, Dublin 22
DWG TITLE	DUB16 Proposed 3D Views

DWG NO.	IE-DT16-DTZZ-ZZ-FKD-DR-A-06060
REV.	A
STATUS	PLANNING
PROJECT NO.	20245
SCALE	
DATE	28-06-2021
DRN	KM
CHK	KH

RKD
50 Northumberland Rd Dublin 15, Dublin 4 D15 W198, Ireland
+353 1 666 1000 info@rkd.ie rkd