



Section 1-1 - LONGSECTION
SCALE: H 1:500, V 1:100. DATUM: 70.000

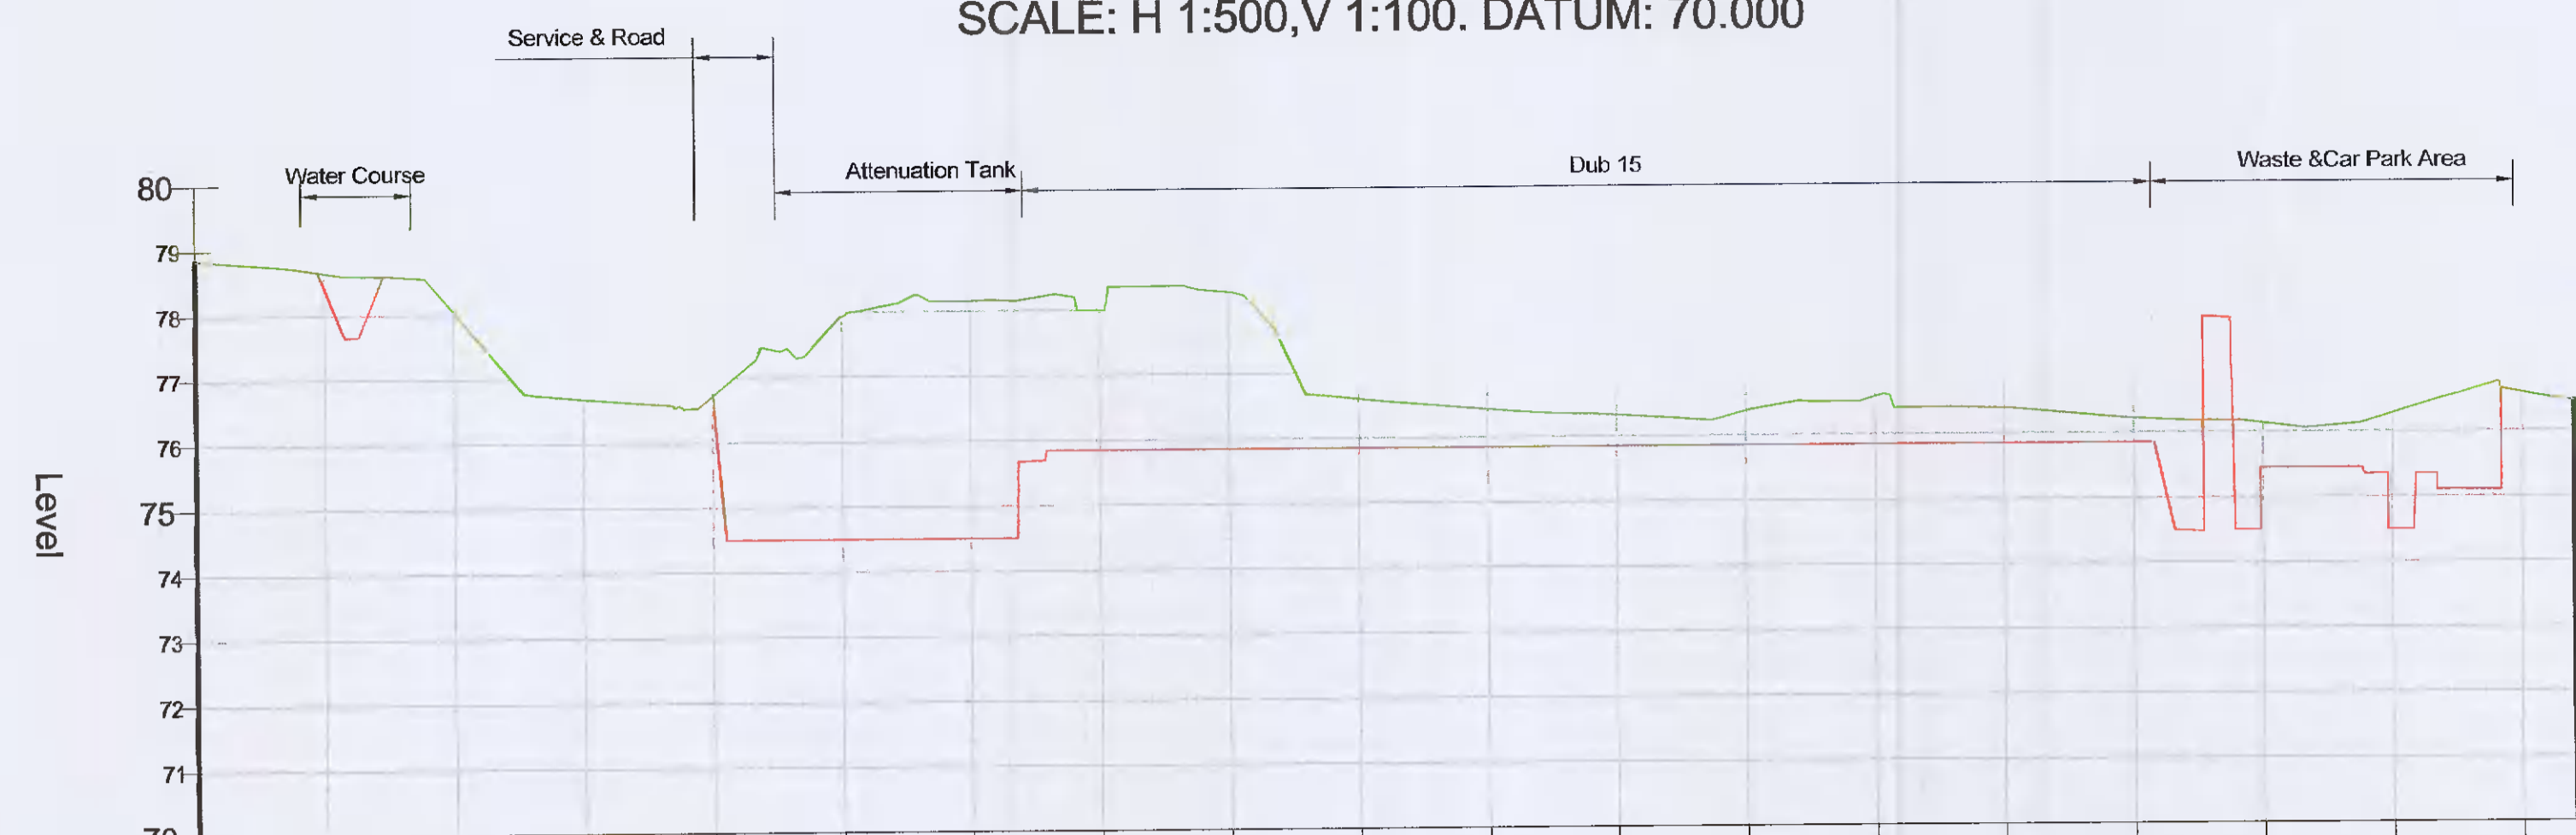

Chainage	00.000	10.000	20.000	30.000	40.000	50.000	60.000	70.000	80.000	90.000	100.000	110.000	120.000	130.000	140.000	150.000	160.000	170.000	180.000	184.058
Existing Levels	78.848	78.650	78.632	76.683	76.726	77.930	78.153	78.000	78.255	76.604	76.434	76.322	76.372	76.576	76.396	76.219	76.133	76.277	76.652	76.449
Excavation Levels		76.466				74.500	74.500	75.850	75.850	75.850	75.850	75.850	75.850	75.850	75.850	75.850	75.450	74.500		

Section 2-2 - LONGSECTION
SCALE: H 1:500, V 1:100. DATUM: 70.000

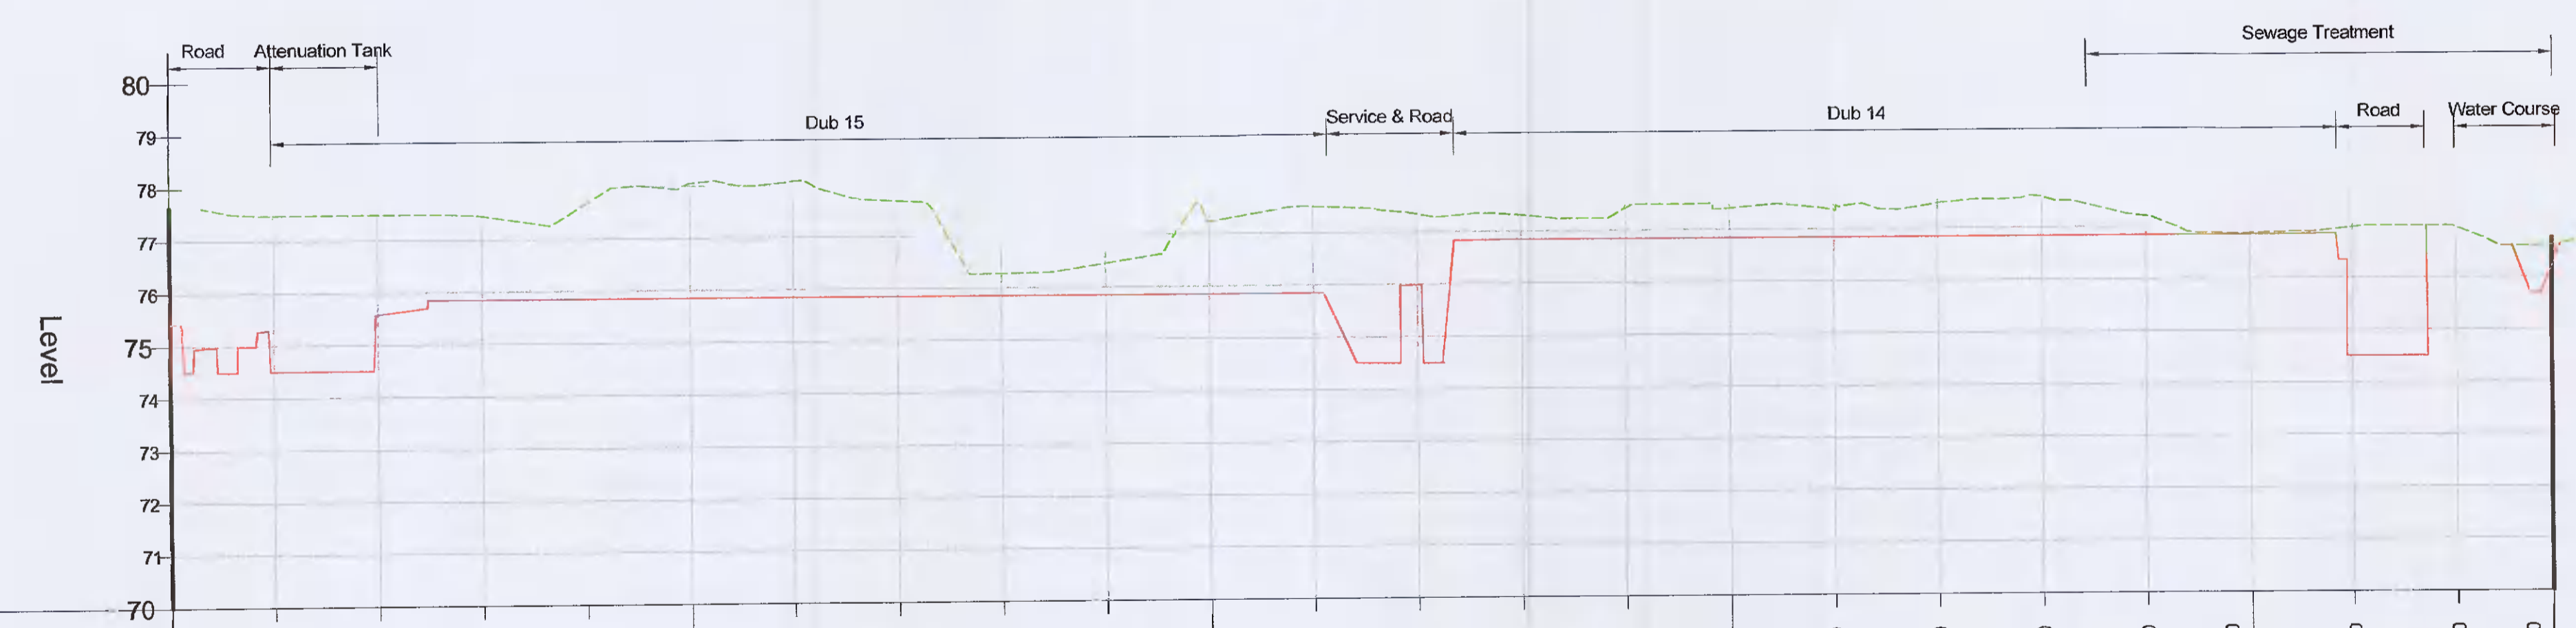

Chainage	00.000	10.000	20.000	30.000	40.000	50.000	60.000	70.000	80.000	90.000	100.000	110.000	120.000	130.000	140.000	150.000	160.000	170.000	180.000	190.000	200.000	210.000	220.000	230.000	
Existing Levels	77.787	77.500	77.500	77.463	77.659	78.053	78.067	77.690	76.288	76.466	77.250	77.509	77.355	77.321	77.427	77.414	77.371	77.488	77.588	77.219	76.976	76.977	76.963	76.643	
Excavation Levels		74.500	75.575	75.850	75.850	75.850	75.850	75.850	75.850	75.850	75.850	75.850	75.978	76.840	76.840	76.840	76.840	76.840	76.840	76.840	76.840	76.840	77.681		76.636

- THIS DRAWING HAS BEEN DEVELOPED AS PART OF THE PLANNING APPLICATION DATED 20/07/2021.
- THIS DRAWING SHOULD BE READ IN CONJUNCTION WITH ALL RELEVANT ENGINEERS, ARCHITECTS AND OTHER CONSULTANTS DOCUMENTATION.
- SOME DRAWINGS MAY NEED TO BE PRINTED IN COLOUR TO PRESERVE INFORMATION INDICATED IN COLOUR ON THE DRAWINGS.
- DO NOT SCALE, WORK TO FIGURED DIMENSIONS ONLY.
- ALL DIMENSIONS IN EARTHWORKS DRAWINGS ARE IN METERS.
- THE DESIGN IS BASED ON THE SITE LAYOUT DEVELOPED FROM THE MASTER PLAN DATED 26/06/2021 AND THE TOPOGRAPHIC SURVEY DATED 2021.
- THE EARTHWORKS PRESENTED ARE BASED ON AN EARTHWORKS SURFACE WHICH IS DEFINED AS FOLLOWS:
* BENEATH BUILDINGS: EXCAVATION LEVEL BENEATH THE BUILDING. THIS EXCLUDES STRUCTURAL FILL.
* ROADS & CAR PARKING AREAS: THE SUB FORMATION LEVEL, (CONSIDERED AS THE UNDERSIDE OF CAPPING OR, IN THE ABSENCE OF CAPPING, THE UNDERSIDE OF THE SUB-BASE) BENEATH ROADS & CAR PARK AREA.

Existing Level
Earthworks Formation Level (Excavation Level)

P01	30/07/21	OA	MF	TB
For Information				
Rev	Date	By	Chkd	Appd

ARUP
Anip, 50 Ringsend Road
Dublin, D04 16X0
www.arup.ie
Tel +353(0)1 233 4455 Fax +353(0)1 668 3169

Client
Digital Netherlands VIII B.V.
(Netherlands)

Project Title
INXN DUB15/16

Drawing Title
Site Sections

Scale at A1	1:500
Role	Earthworks
Suitability	For Information
Arup Job No	280503-00
Rev	P01
Name	IE-DUBZZ-ZZZZ-ZZ-ARP-DR-C-11004