




Precast Concrete Headwall Detail
Scale: 1:10

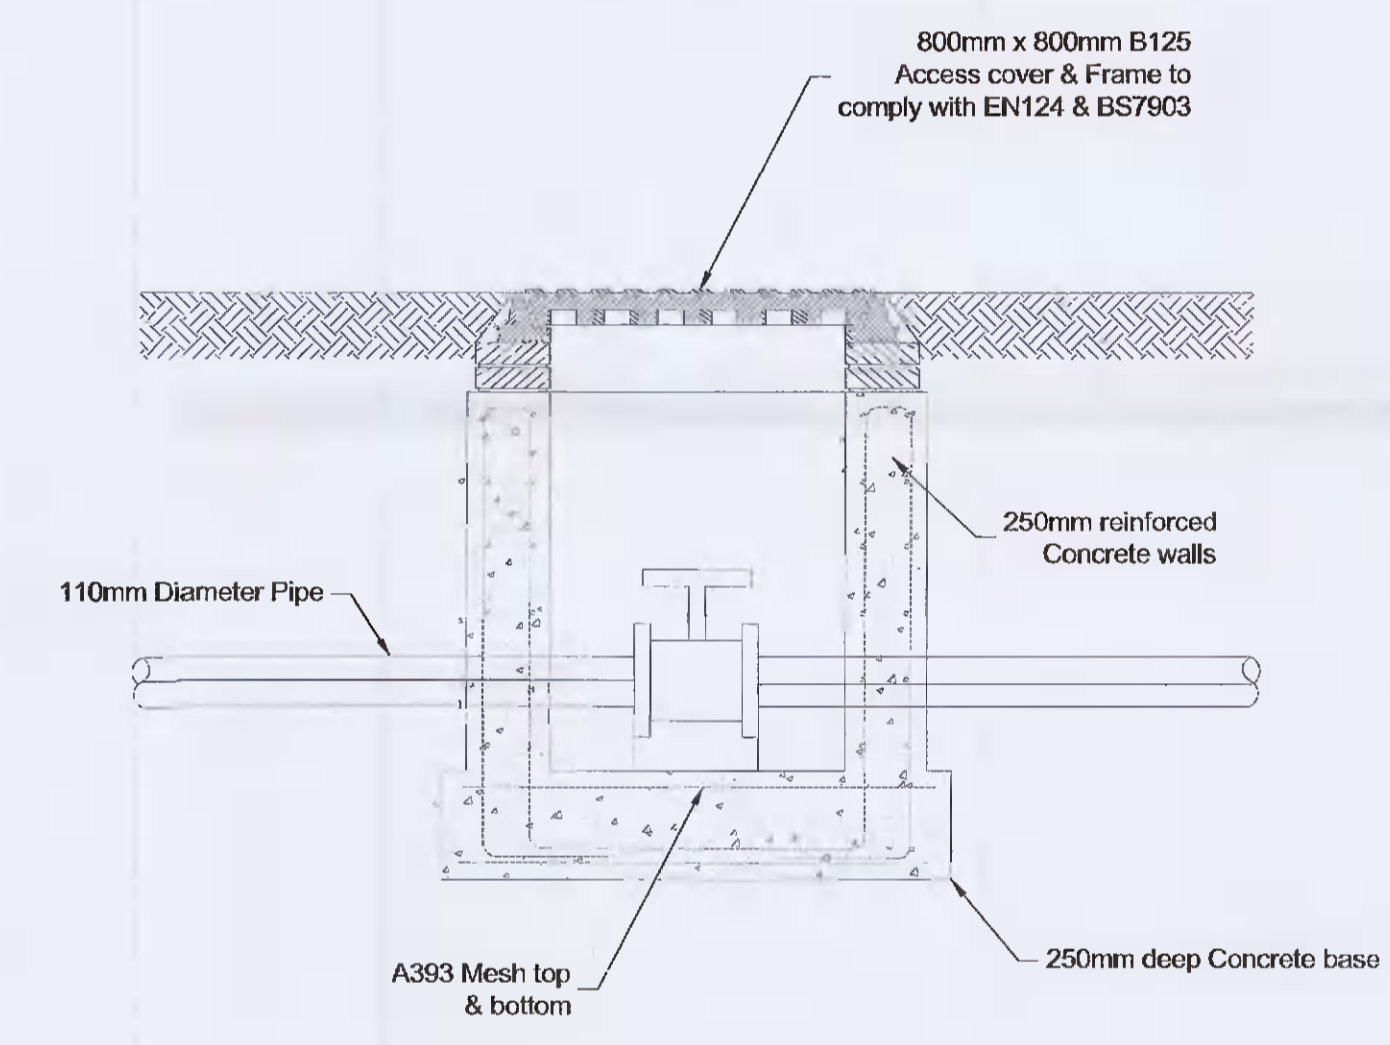


Typical Valve Chamber Details
Scale: 1:20

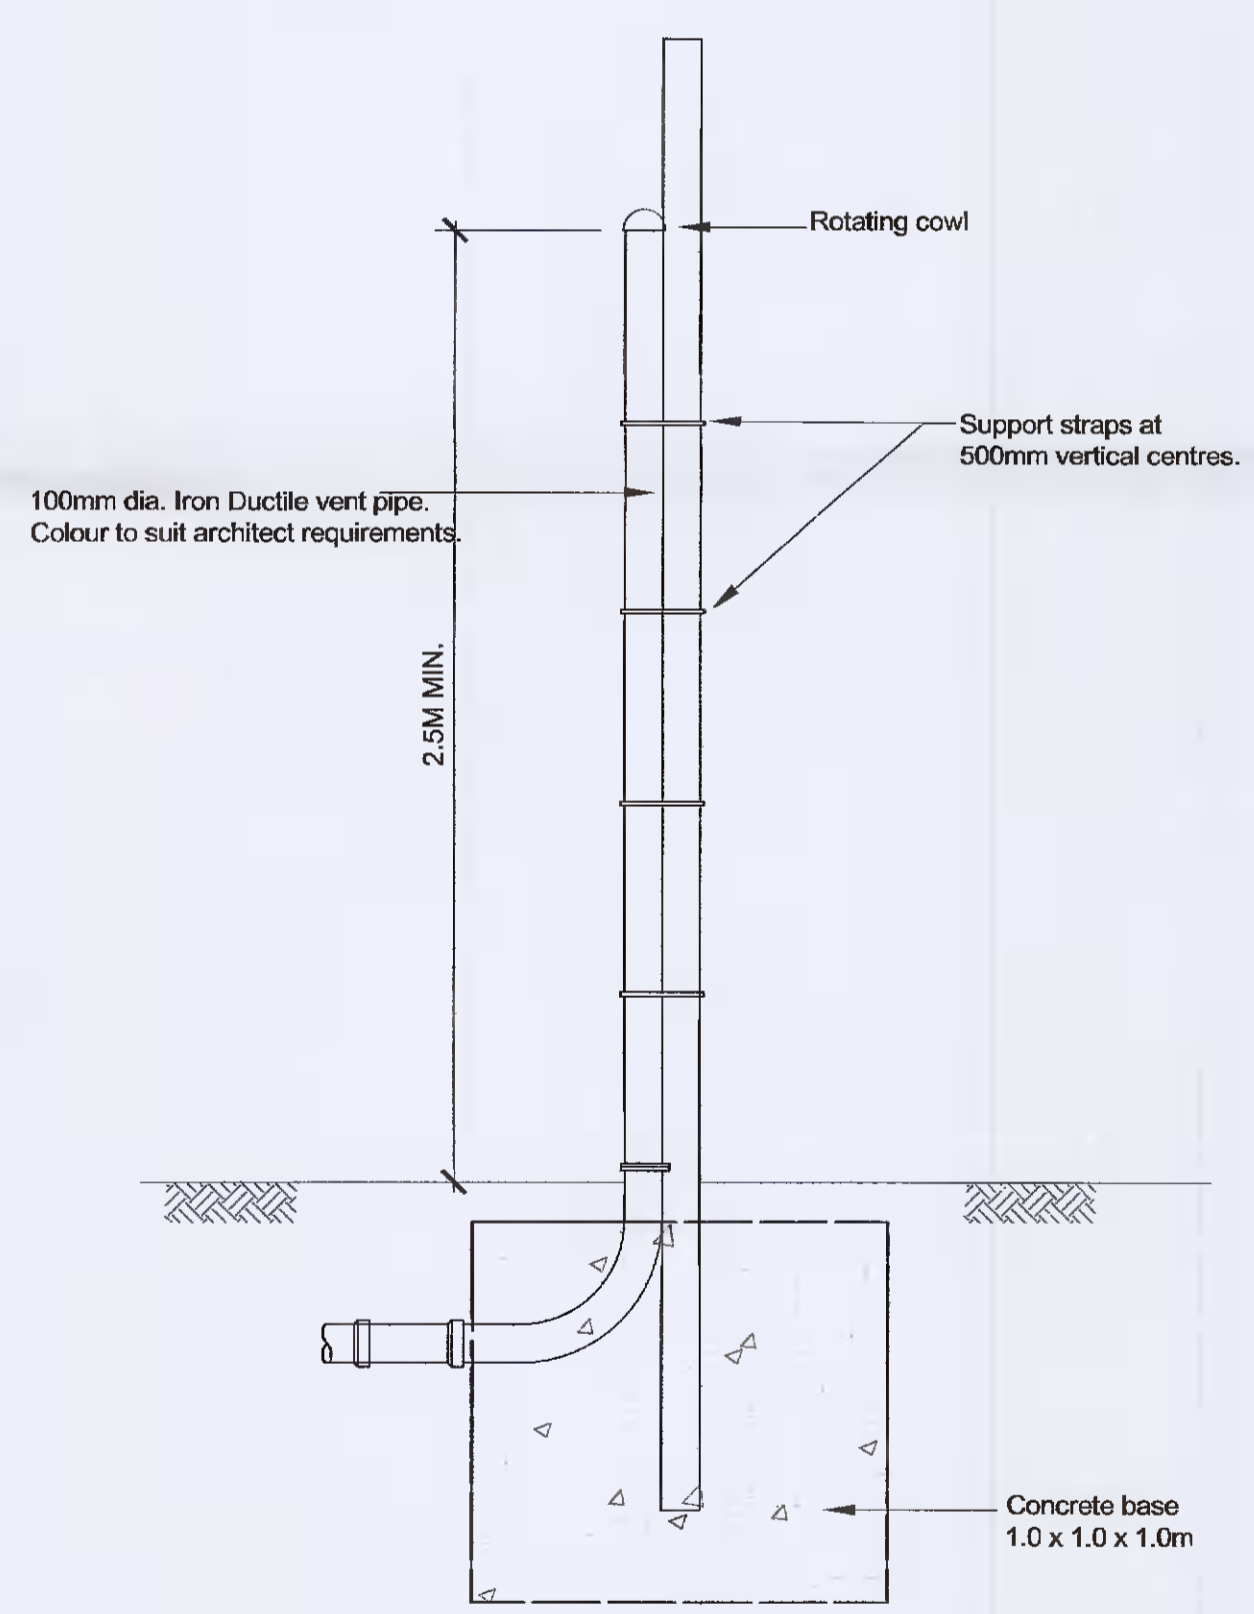

Tank Vent Detail
(Supported using a lightning column)
Scale: 1:20

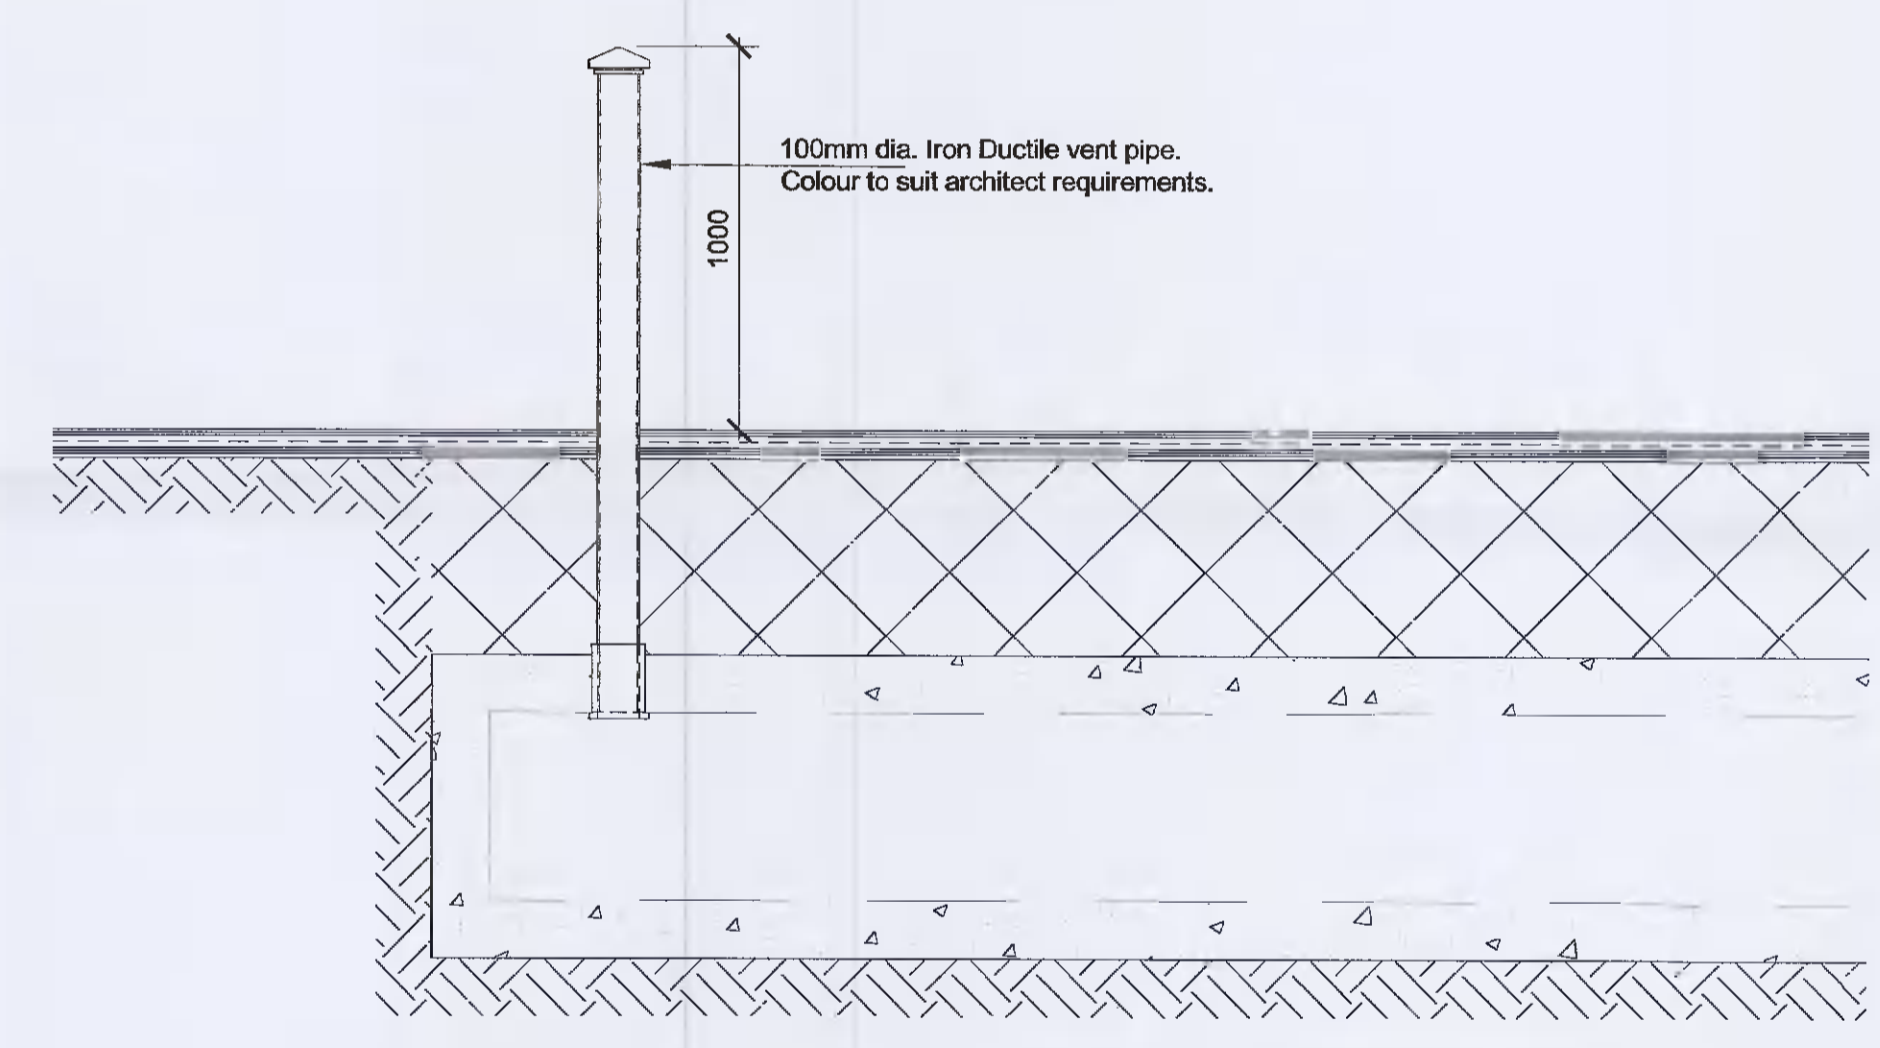


Typical Tank Vent Detail in Landscaped Areas
Scale: 1:20

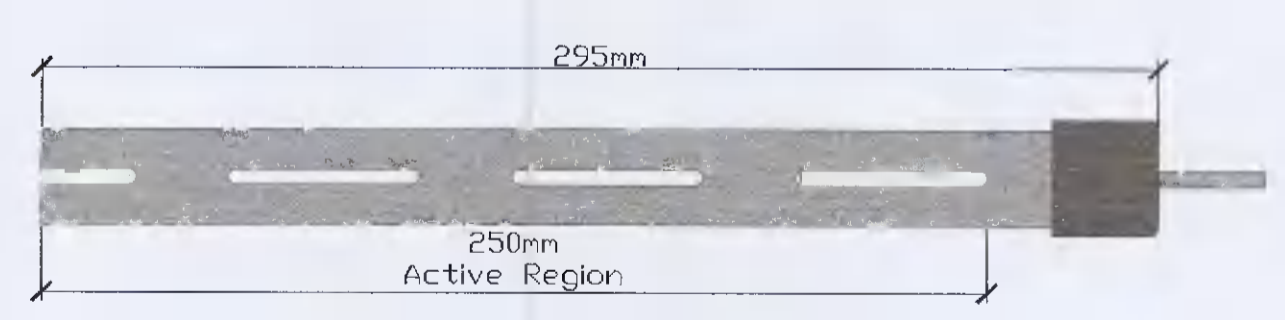

Tyco Tracetek Fast Fuel Sensor
Scale: 1:2

Note:
Caution Tracer Tape is to be used for all under slab utility trenches in line with the appropriate details specified for the utility in question

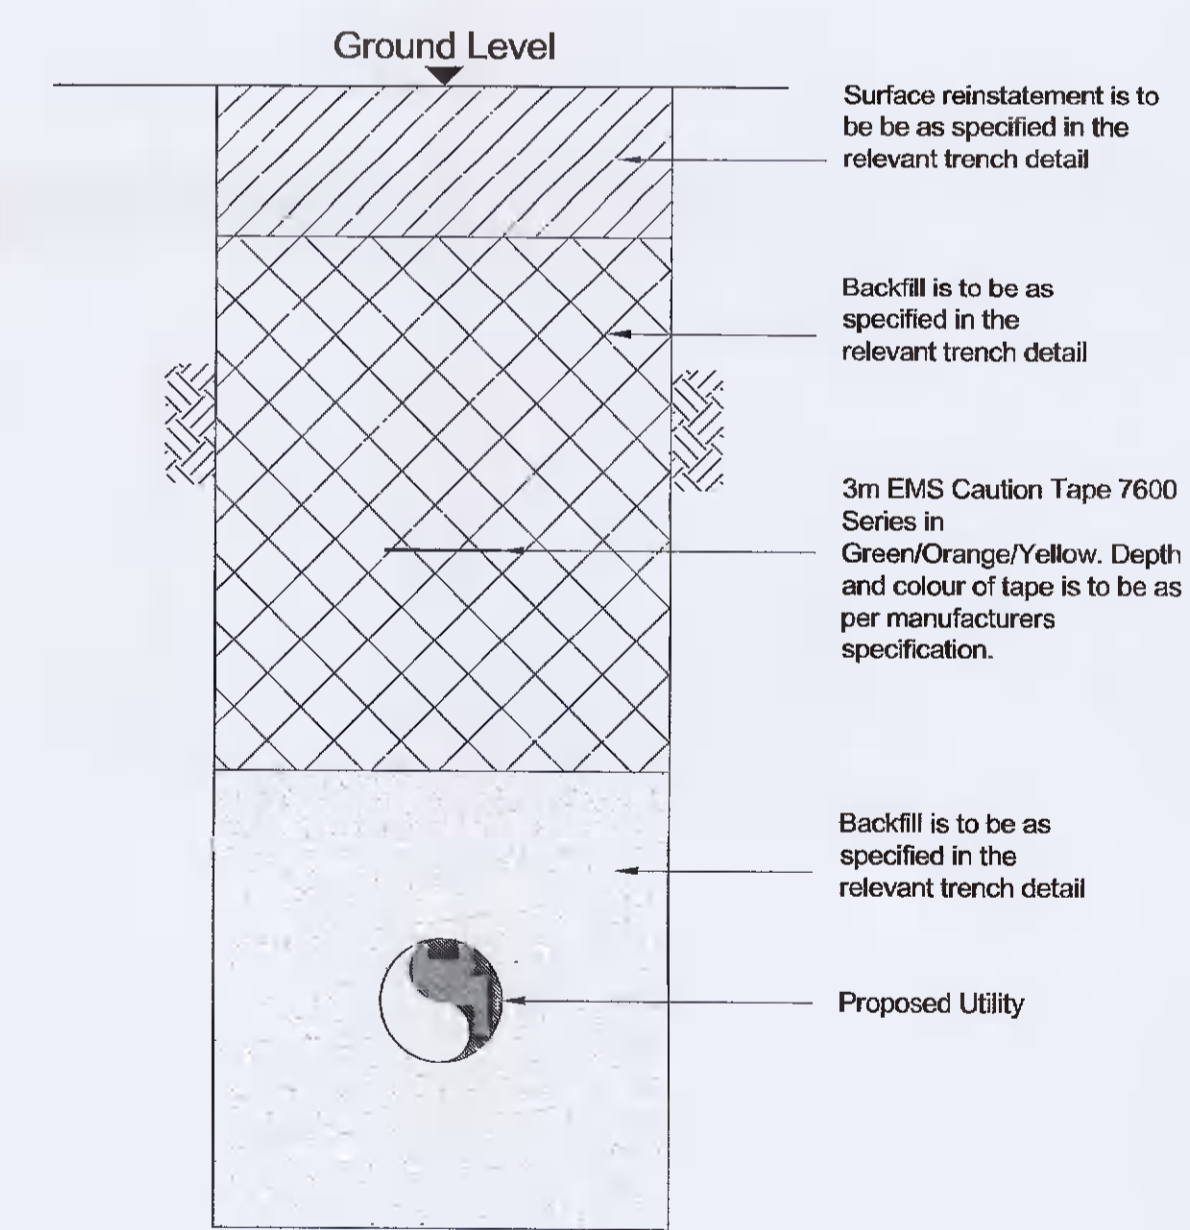

Caution Tracer Tape Detail
Scale 1:10

C01	18/07/21	DF	CDS	JMAC
Issued for Planning				
Rev	Date	By	Chkd	Appd

ARUP
Arup, 50 Ringsend Road
Dublin, D04 T6X0
www.arup.ie
Tel +353(0)1 239 4455 Fax +353(0)1 696 3169

Client
Digital Netherlands VIII B.V.
(Netherlands)

Project Title
INXN DUB15/16

Drawing Title
Standard Details Sheet 6 of 11

Scale at A1	As Shown
Role	Civil
Suitability	Planning
Arup Job No	280503-00
Rev	C01
Name	IE-DUBZZ-STE1-EO-ARP-DR-C-0117