


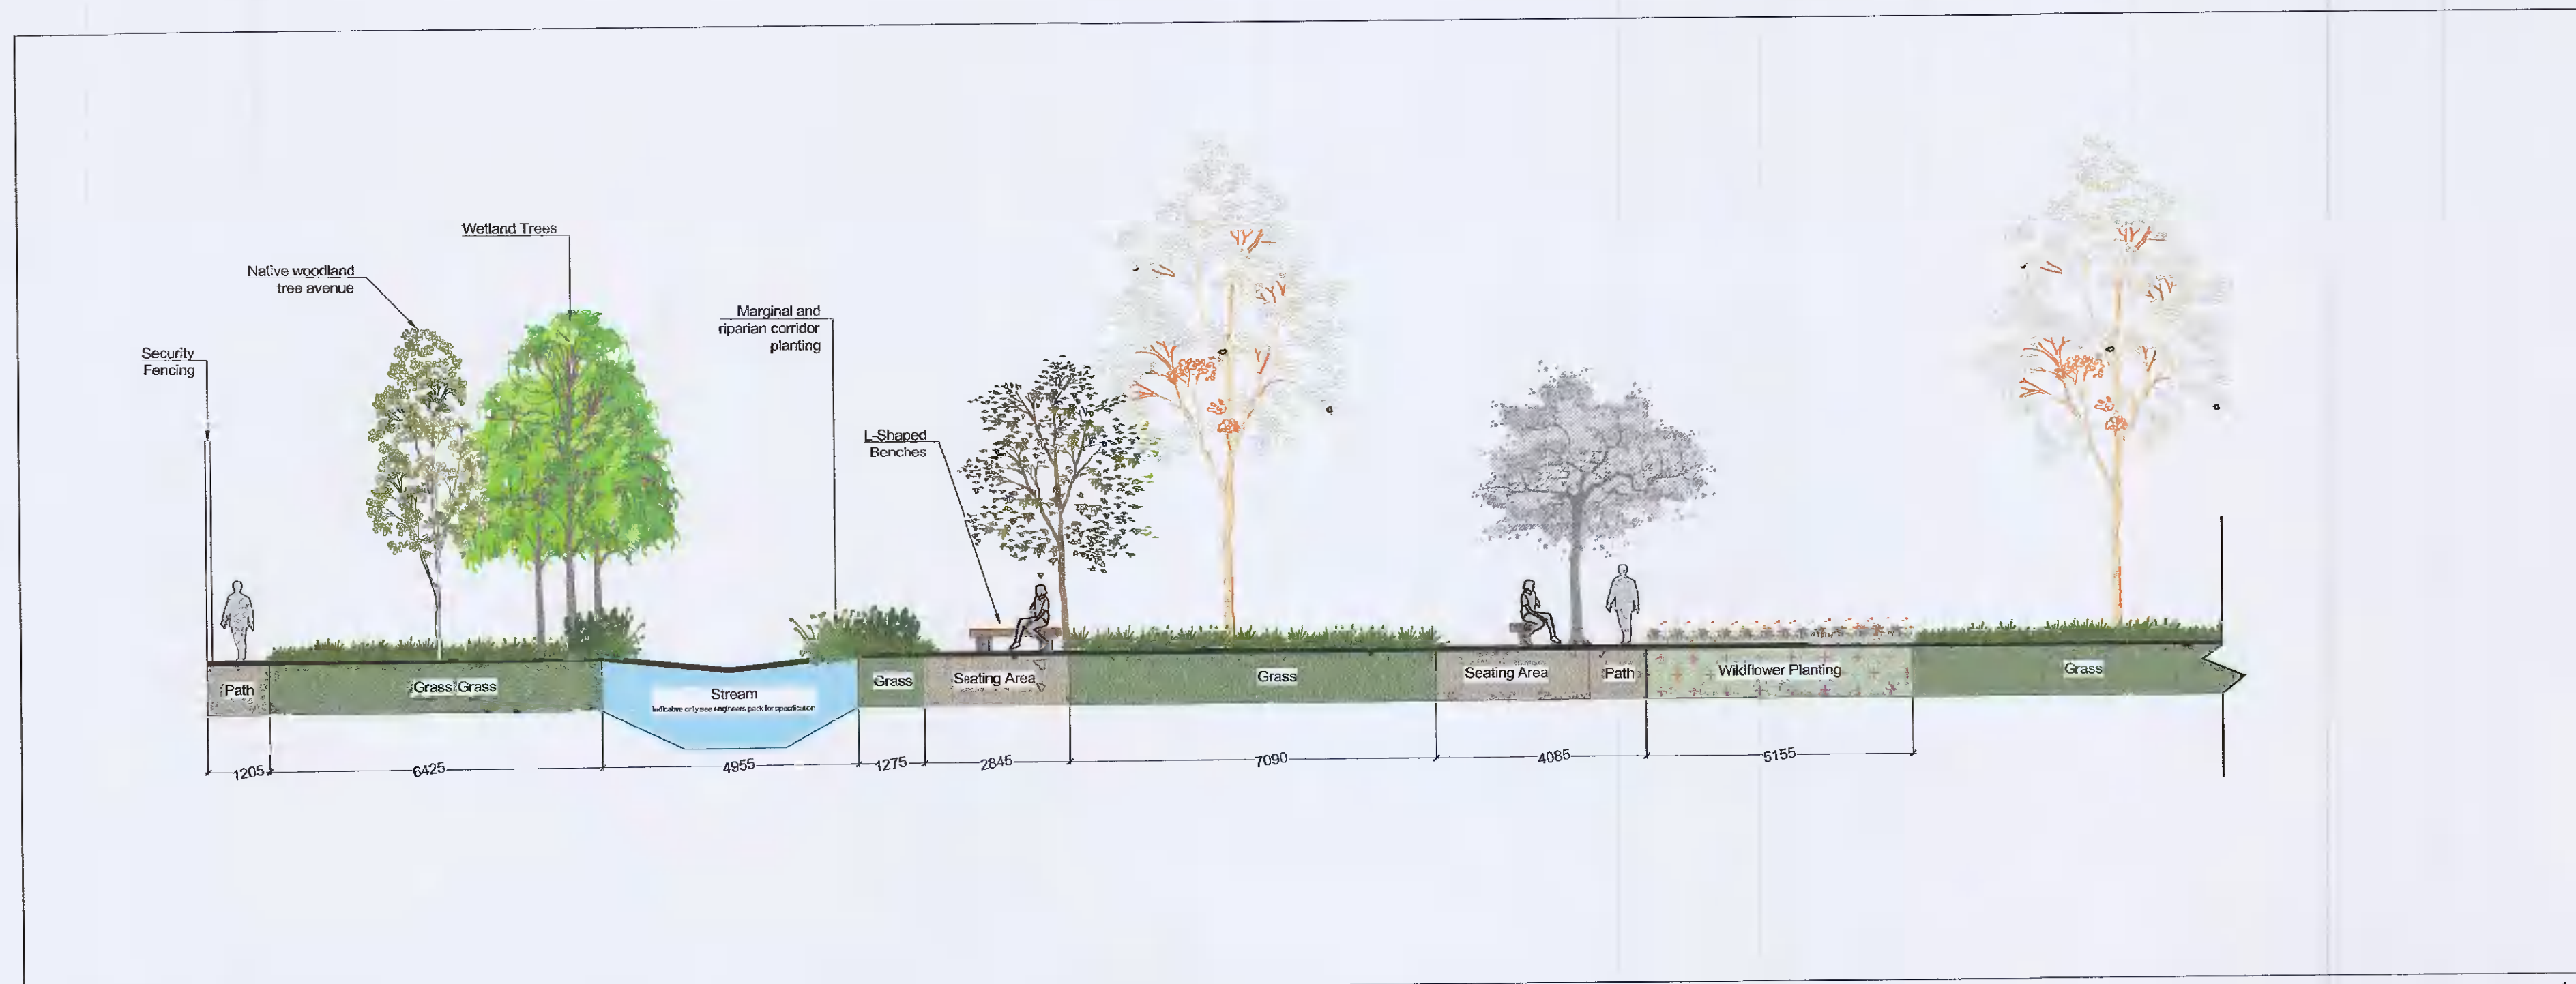

1:100

section AA



1:100

section BB



key plan 1:2000

This drawing is intended to show landscape architectural proposals only. Please refer to Architects and Engineers drawings for relevant details of building, structures, roads, parking, etc.  
 2. The copyright of this drawing is vested with Murray & Associates. This drawing may not be copied or reproduced without written consent.  
 3. All materials referred to on this drawing - including plant species - are indicated and subject to change following detailed site investigation. Significant changes, if any are required, will be referred to the relevant authority for agreement.  
 4. This drawing is not suitable for use for construction purposes.  
 5. Drawings to be reviewed by Murray & Associates for completion.

**murray & associates**  
 landscape architecture

16 The Scepter Building | m@mmurray-associates.com  
 41-42 Quaker Street | www.murray-associates.com  
 Dublin 3, D03 RFF6 | +353 (0) 1 854 0000

REV	DATE	REVISION	DRAWN	CHECKED
1	15/07/21	Issue For Planning	HM	JW

CLIENT  
 Digital Netherlands VIII B.V.  
 PROJECT TITLE  
 INXN DUB 15-16 Data Centre Development

SHEET TITLE  
 Landscape Sections

SHEET NO	SHEET SIZE
IEDUBZZ-STE1-E0-MAL-SEL-01020	A1
SCALE	REVISION
As Shown	IFP
STAGE	DATE
PL	27/07/21