

1 Section A-A: Proposed
 PA110 Scale: 1:100

PLANNING APPLICATION FOR RENOVATION AND EXTENSION OF 28 CRANNAGH ROAD, DUBLIN 14 FOR FERGA KANE AND PAUL O'NEILL

PLANNING PERMISSION - SERIES 100

alltir (back)


PA/110/A

LEGEND	
	TO BE DEMOLISHED
	SITE BOUNDARY & EXTENT OF APPLICATION
	ADJOINING PROPERTY
	EXISTING
	NEW WORKS
	OUTLINE OF NEW WORKS

Scale	M	1:100 of A3
Notes	d	05.08.2021
	b	
	c	
	d	
For Approval	Checked by	oic
30 Mountjoy Square, Dublin 1.	Drawn	J.S.
2002	Title	Section A-A
	Scale	1:100 of A3
	P.date	05.08.2021
	Drawn	J.S.

NOTIFY ARCHITECT OF ANY DISCREPANCIES CHECK DIMENSIONS ON SITE DO NOT SCALE USE FIGURED DIMENSIONS ONLY READ IN CONJUNCTION WITH SPECIALIST DRAWINGS ATTACHED COPYRIGHT RESERVED

SITE BOUNDARY OUTLINED IN RED

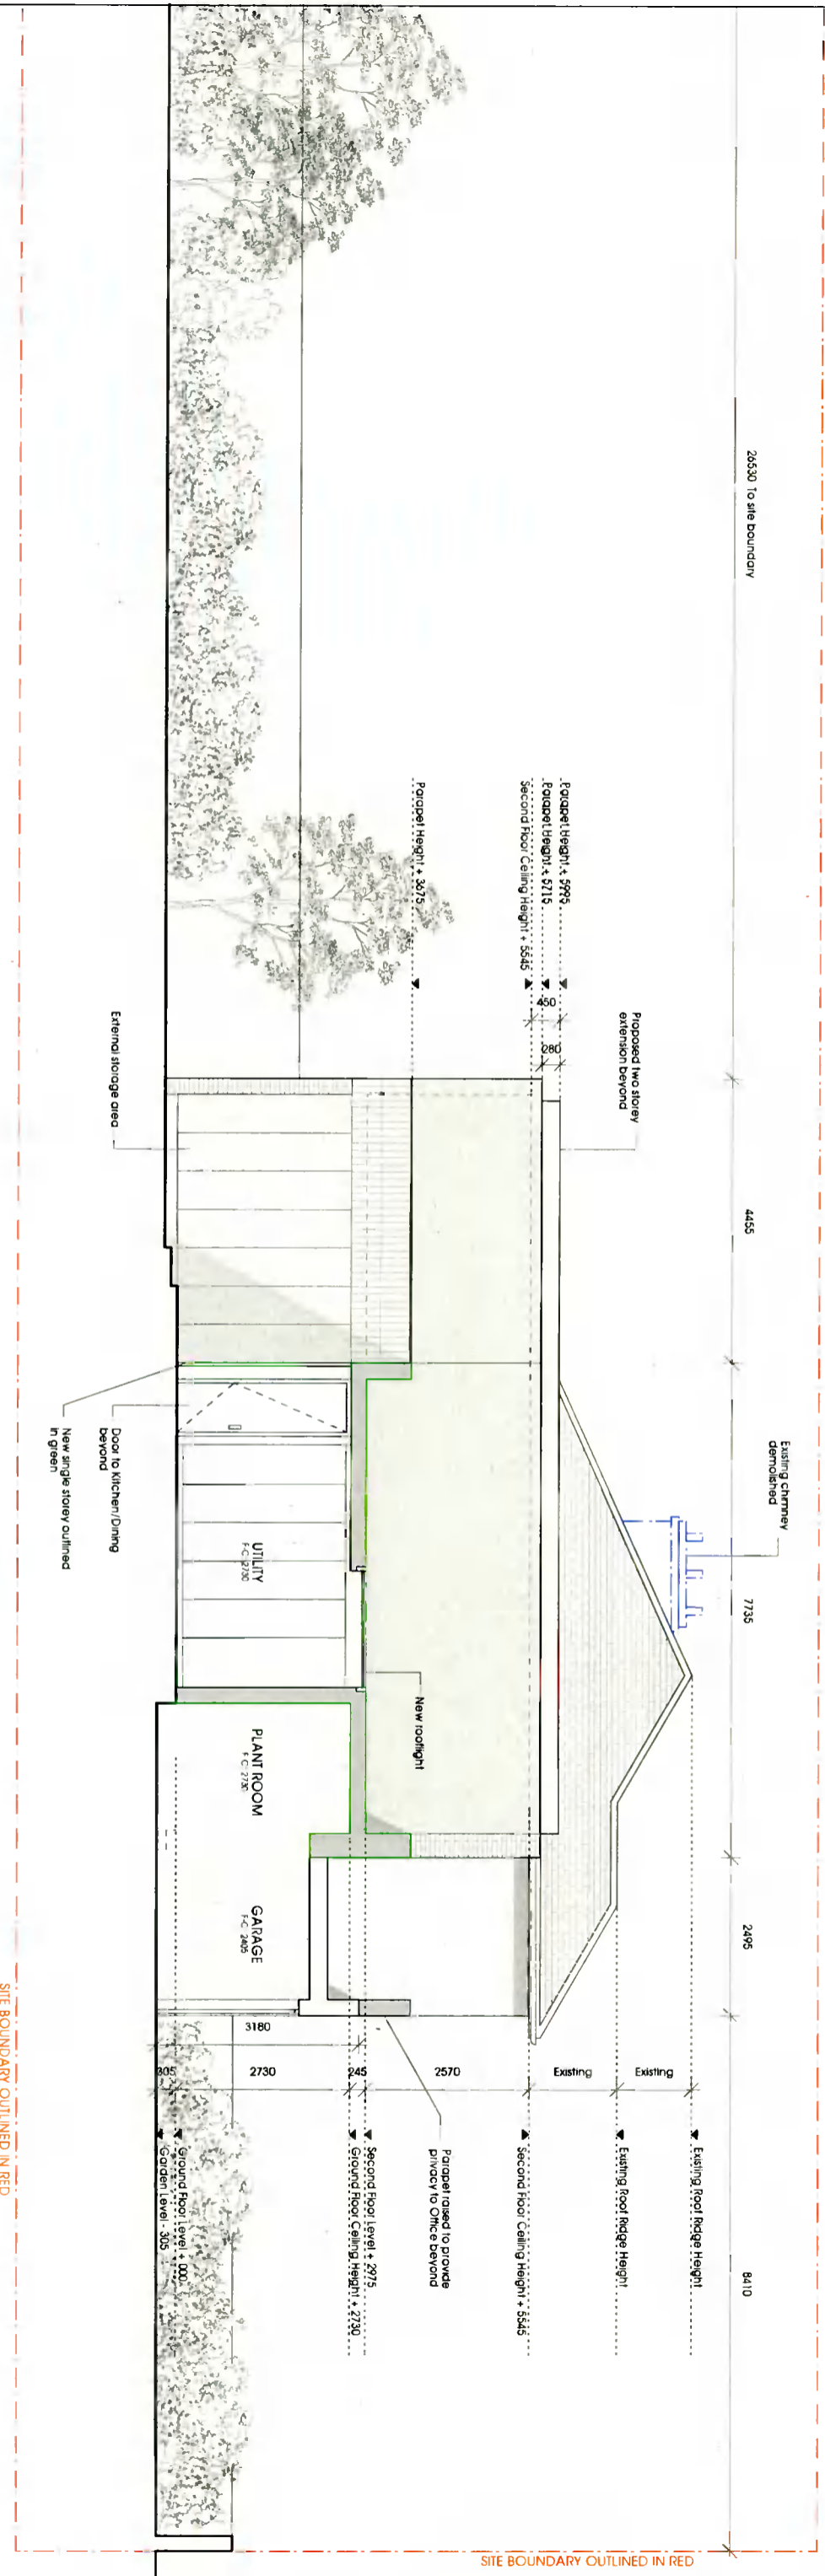

SITE BOUNDARY OUTLINED IN RED

1 Section B.8: Proposal
 PA111 Scale: 1:100

LEGEND

	TO BE DEMOLISHED
	SITE BOUNDARY & EXTENT OF APPLICATION
	ADJOINING PROPERTY
	EXISTING
	NEW WORKS
	OUTLINE OF NEW WORKS

FOR PLANNING PERMISSION ONLY

PLANNING APPLICATION FOR RENOVATION AND EXTENSION OF 28 CRANNAGH ROAD, DUBLIN 14 FOR FERGA KANE AND PAUL O'NEILL

PLANNING PERMISSION - SERIES 100

aitir (odcht)

allister coyne (mnc)

PA/111/A

Scale	M	For Approval	Checked by	aitir (odcht)
Notes	a	05.08.2021	oic	30 Mountjoy Square, Dublin 1.
	b			
	c			
	d			


NOTIFY ARCHITECT OF ANY DISCREPANCIES. CHECK DIMENSIONS ON SITE. DO NOT SCALE. USE FIGURED DIMENSIONS ONLY. HEAD IN CONJUNCTION WITH SPECIALIST DRAWINGS. ALL RIGHTS RESERVED.

tel: 01 8780050 email: info@aitir.ie

2002

title: Section B.8
 scale: 1:100 or A3
 p.date: 05.08.2021
 DRAWN: ll, js

SITE BOUNDARY OUTLINED IN RED

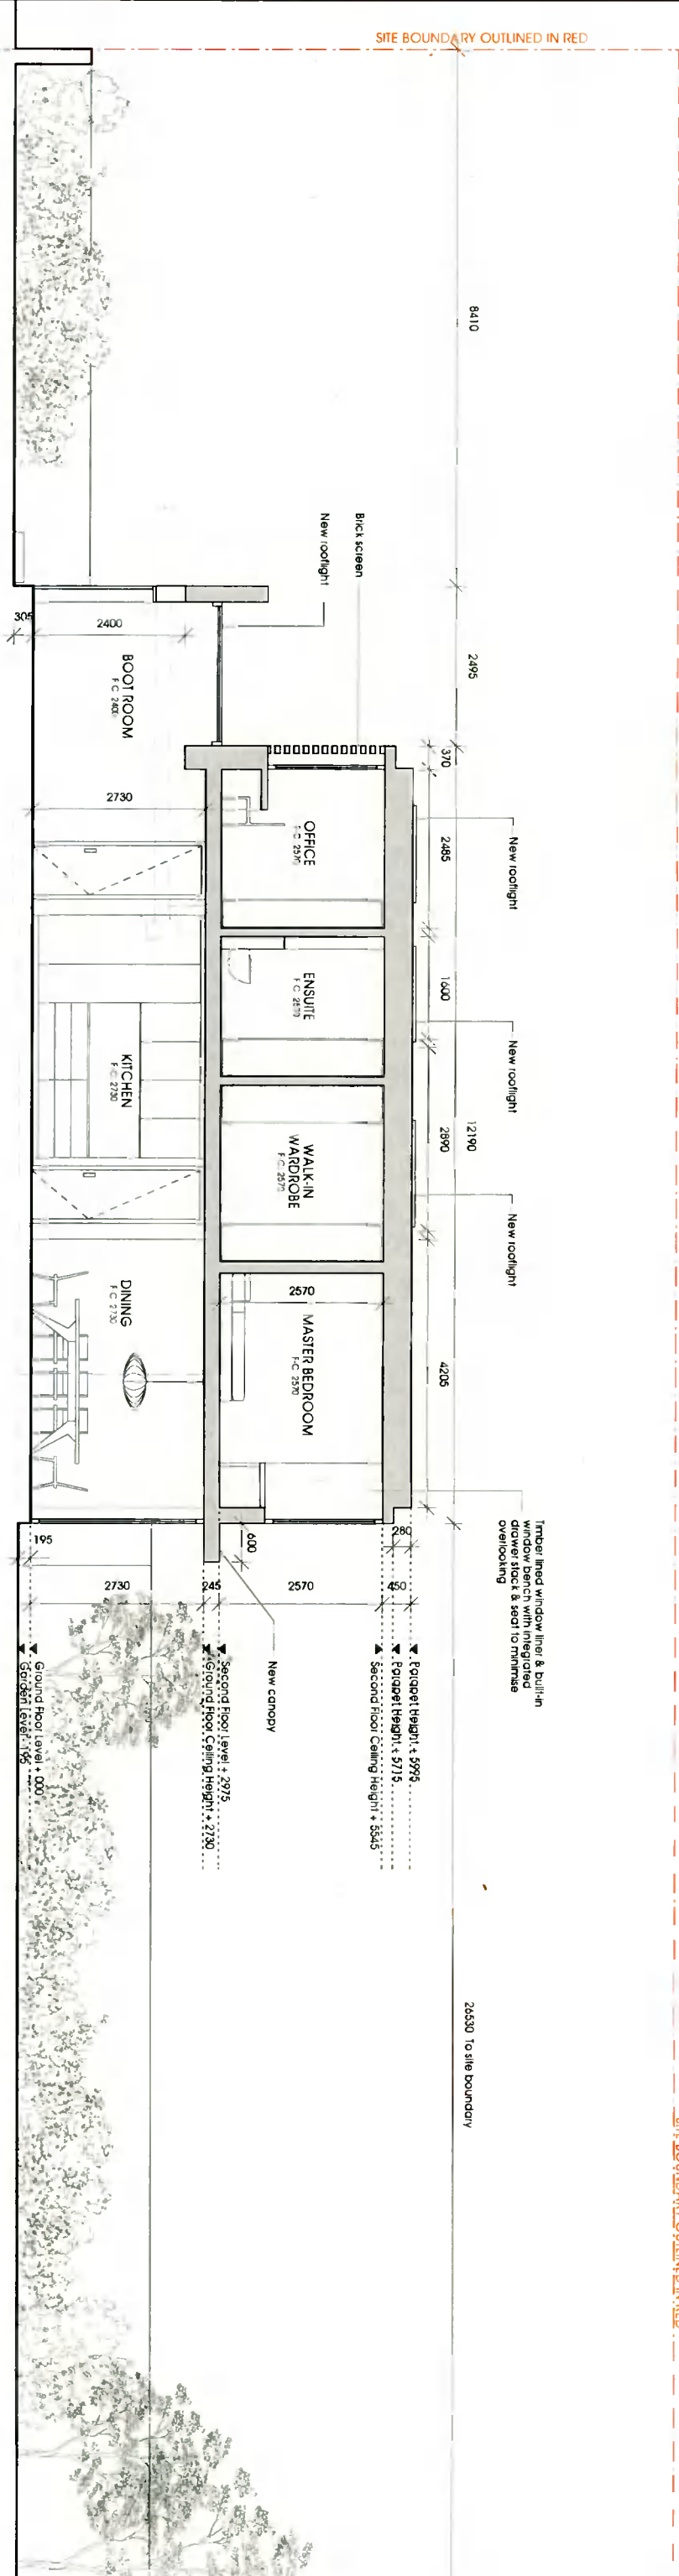

SITE BOUNDARY OUTLINED IN RED

1 Section C-C: Proposal
 PA112/1 Scale: 1:100

LEGEND

	TO BE DEMOLISHED
	SITE BOUNDARY & EXTENT OF APPLICATION
	ADJOINING PROPERTY
	EXISTING
	NEW WORKS
	OUTLINE OF NEW WORKS

FOR PLANNING PERMISSION ONLY

PLANNING APPLICATION FOR RENOVATION AND EXTENSION OF 28 CRANNAGH ROAD, DUBLIN 14 FOR FERGA KANE AND PAUL O'NEILL

PLANNING PERMISSION - SERIES 100

Checked by: qic

30 Mountjoy Square, Dublin 1.

PA/112/A

Scale	1:100	Section C-C
Notes	05.08.2021	11.00.01.A3
		05.08.2021

NO COPY ARCHITECT OF ANY DISCREPANCIES CHECK DIMENSIONS ON SITE DO NOT SCALE USE FIGURED DIMENSIONS ONLY READ IN CONNECTION WITH SPECIALIST DRAWINGS. ATRÉACHTÍ COPRIGHT RESERVED