


Planning Pack Map

729466
708742

708509
729254

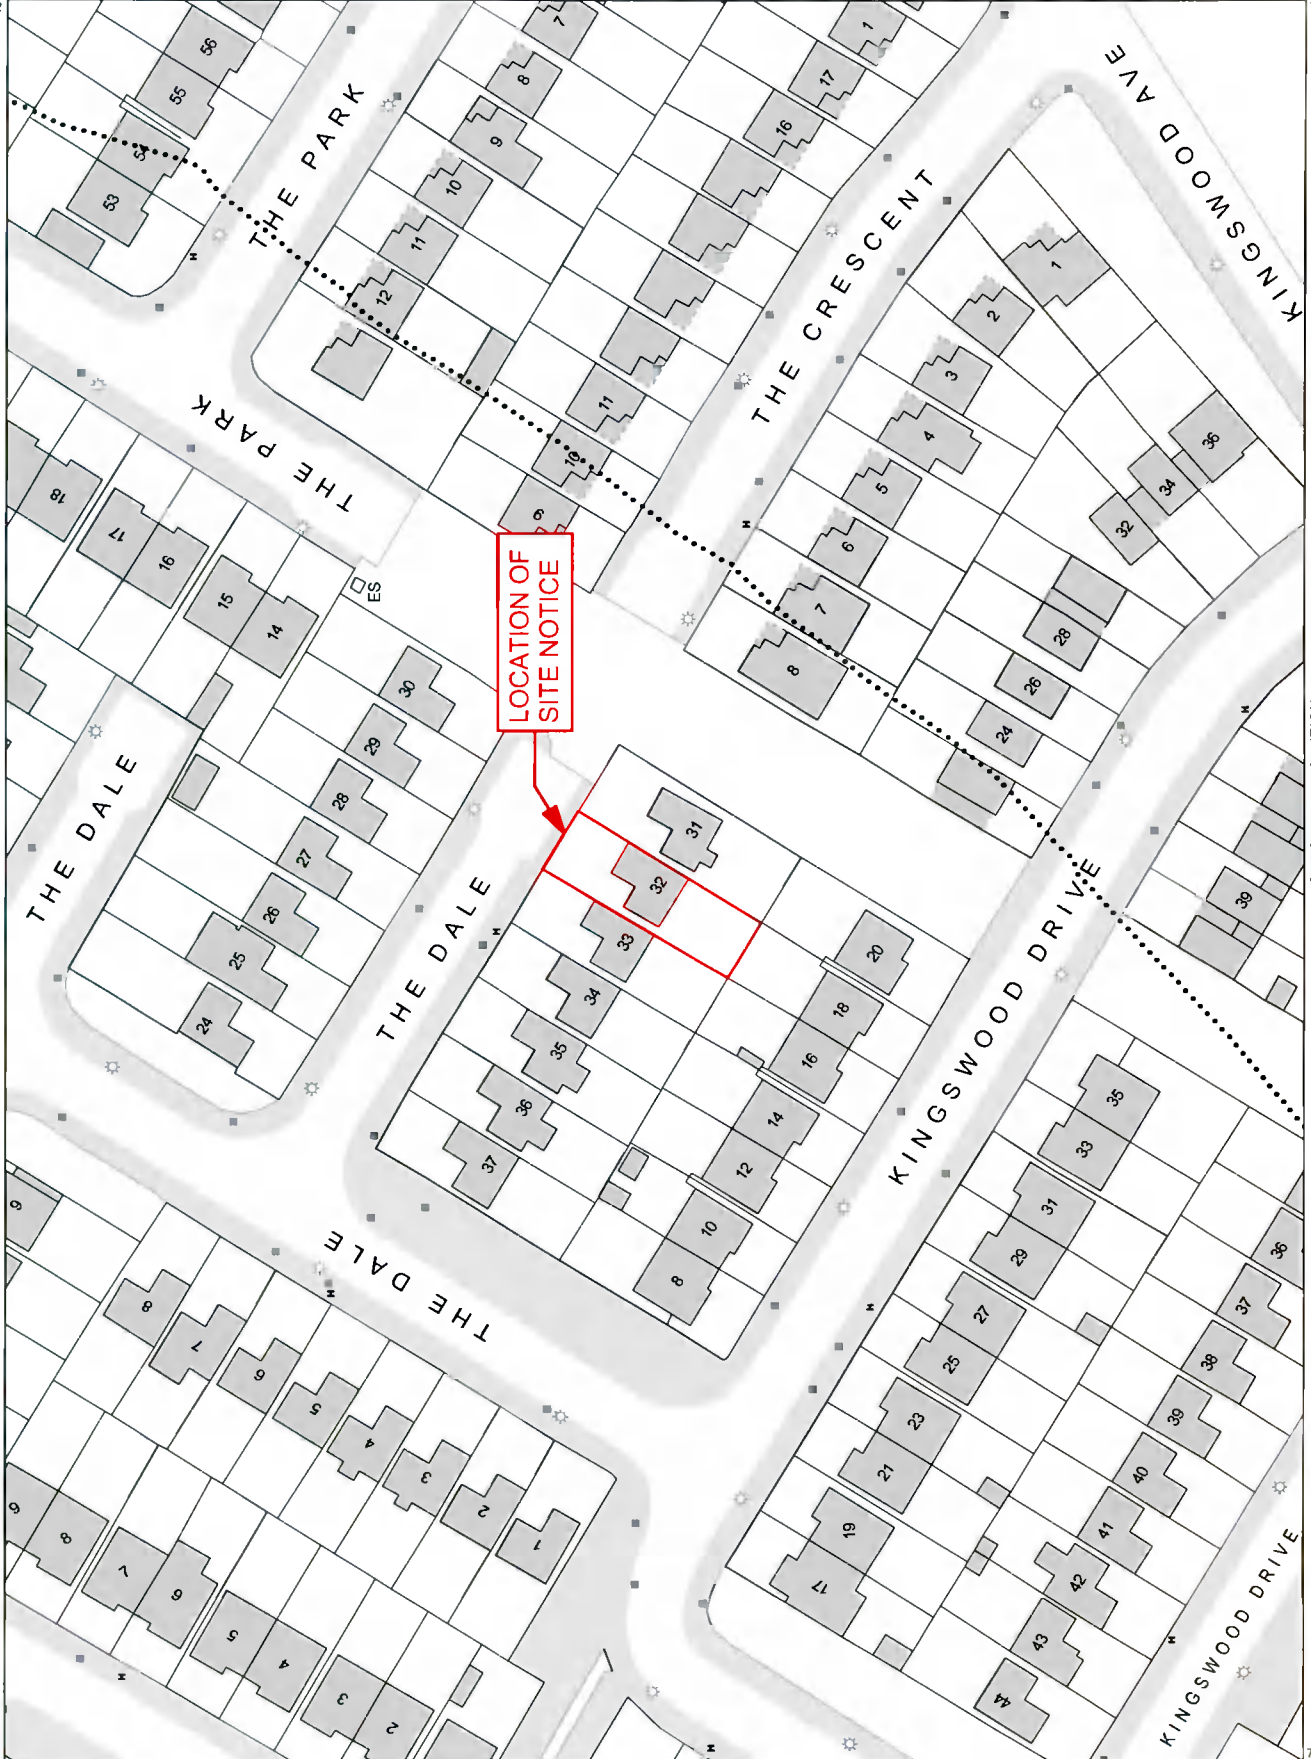

CENTRE COORDINATES:
ITM 708626.729380

PUBLISHED: 06/08/2020
ORDER NO.: 50133919_1

MAP SERIES: 1:1,000
3327-21
1:1,000
3327-22

COMPILED AND PUBLISHED BY:
Ordnance Survey Ireland,
Phoenix Park,
Dublin 8,
Ireland

Unauthorised reproduction
infringes Ordnance Survey Ireland
and Government of Ireland
copyright.

All rights reserved.
No part of this publication may
be copied, reproduced
or transmitted in any form
or by any means without the prior
written permission of
the copyright owners.

The representation on this map
of a road, track or footpath
is not evidence of the existence
of a right of way.

Ordnance Survey maps
never show legal property
boundaries, nor do they
show ownership of
physical features.


© Suirbhéireacht Ordanáis Éireann,
2020
© Ordnance Survey Ireland, 2020
www.osi.ie/copyright

729254
708742



CAPTURE RESOLUTION:
The map objects are only accurate to the
resolution at which they were captured.
Output scale is not indicative of data capture scale.
Further information is available at:
<http://www.osi.ie>; search 'Capture Resolution'

OUTPUT SCALE: 1:1,000

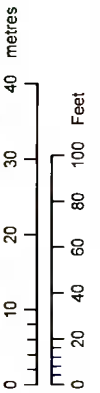

708509
729254

LEGEND:
<http://www.osi.ie>
search 'Large Scale Legend'