

NOTES:
FOR PLANNING PURPOSES ONLY.
DO NOT USE FOR CONSTRUCTION.
COPYRIGHT RESERVED.
DO NOT SCALE DRAWING. USE
FIGURED DIMENSIONS ONLY.
ALL DISCREPANCIES TO BE
REPORTED TO RUBY
ARCHITECTURAL IMMEDIATELY.

- KEY:
- SITE BOUNDARY
 - EXISTING WALLS
 - PROPOSED WALLS
 - ROOF TO BE DEMOLISHED
 - NEW WORK OUTLINED IN ORANGE

DATE:	26/07/2021
PROJECT NO.	015/21
REVISION	DATE

PROJECT TITLE:
9 HAZELWOOD CRESCENT, DUBLIN 22


CLIENT NAME:
MR. BRIAN McMAHON

SCALE: **1 : 100**


DRAWING TITLE:
3D VIEWS

PL 003

DRAWN BY: **KK & PC**

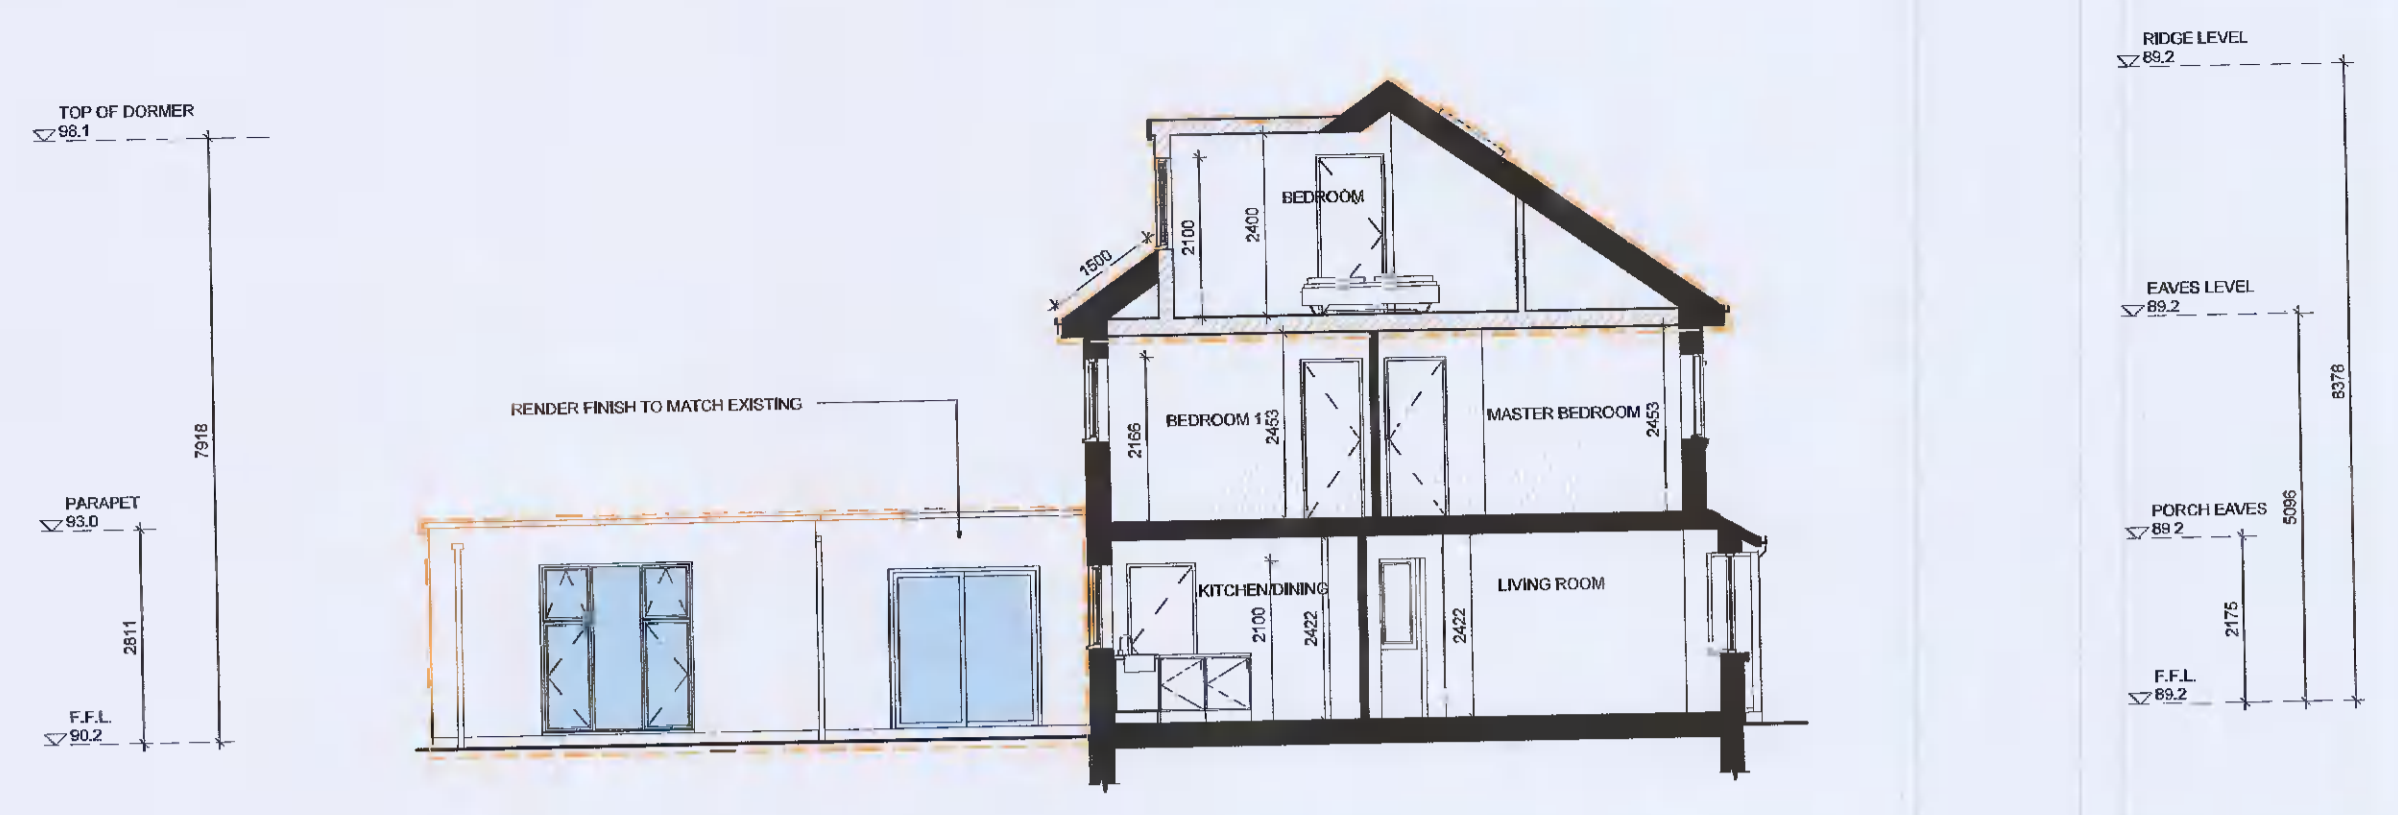

3 PROPOSED SECTION A-A
SCALE: 1 : 100

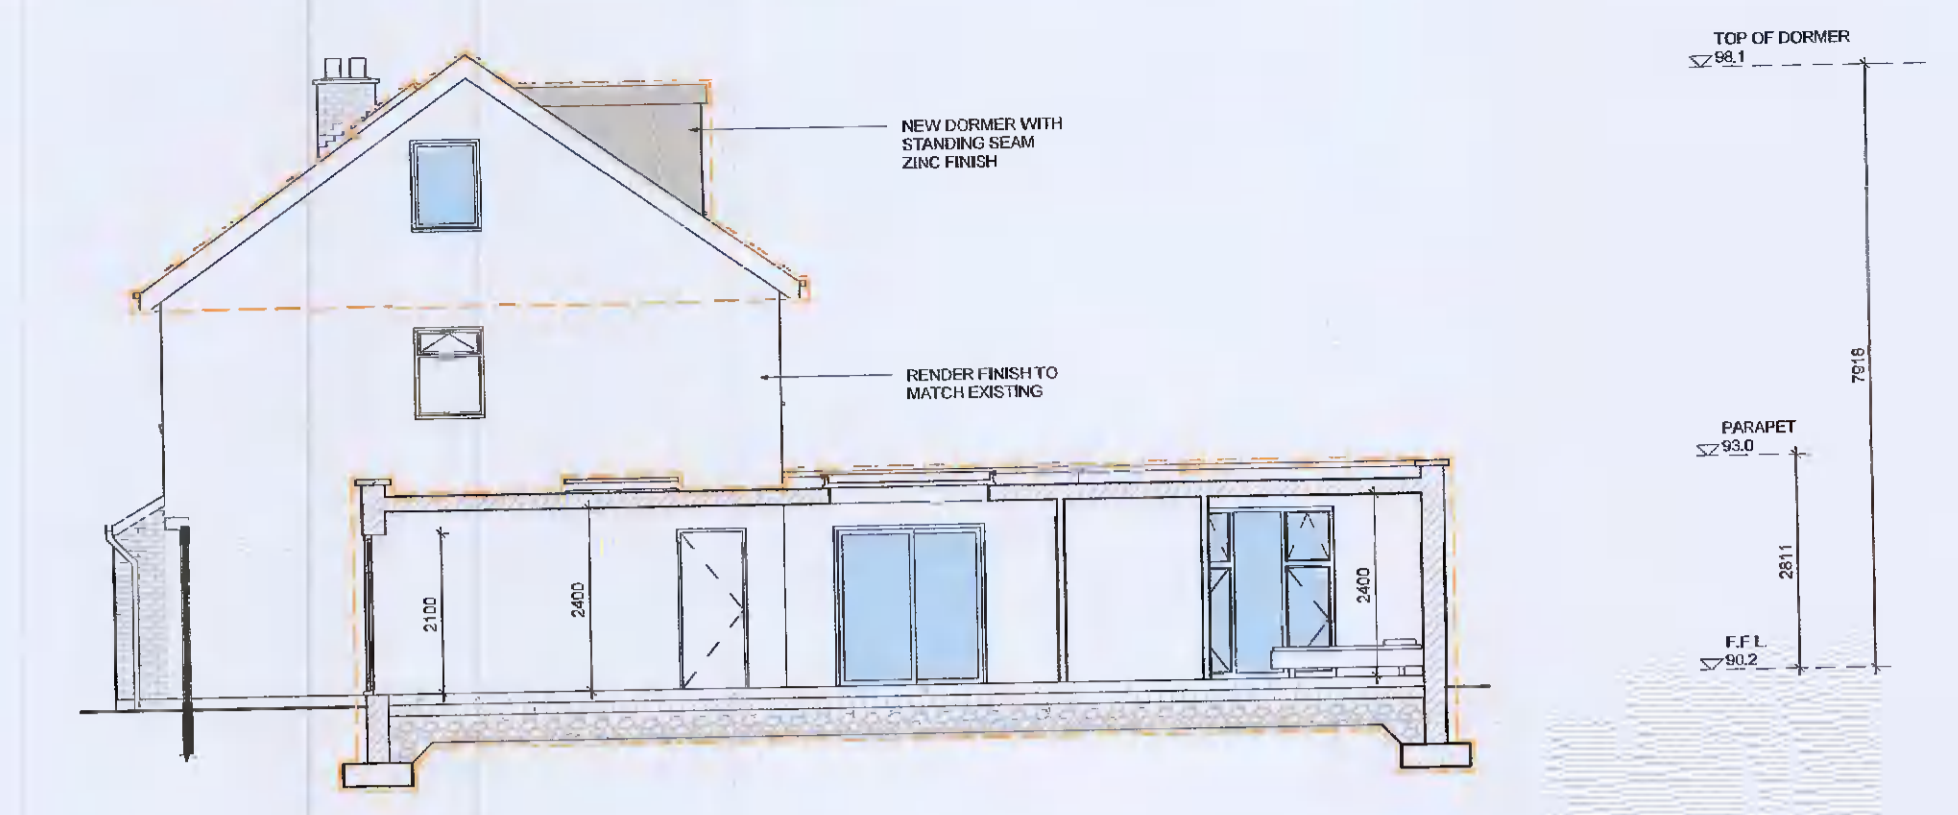

4 PROPOSED SECTION B-B
SCALE: 1 : 100




1 EXISTING FRONT PERSPECTIVE ELEVATION
SCALE:



2 PROPOSED FRONT PERSPECTIVE ELEVATION
SCALE:



5 EXISTING REAR PERSPECTIVE ELEVATION
SCALE:

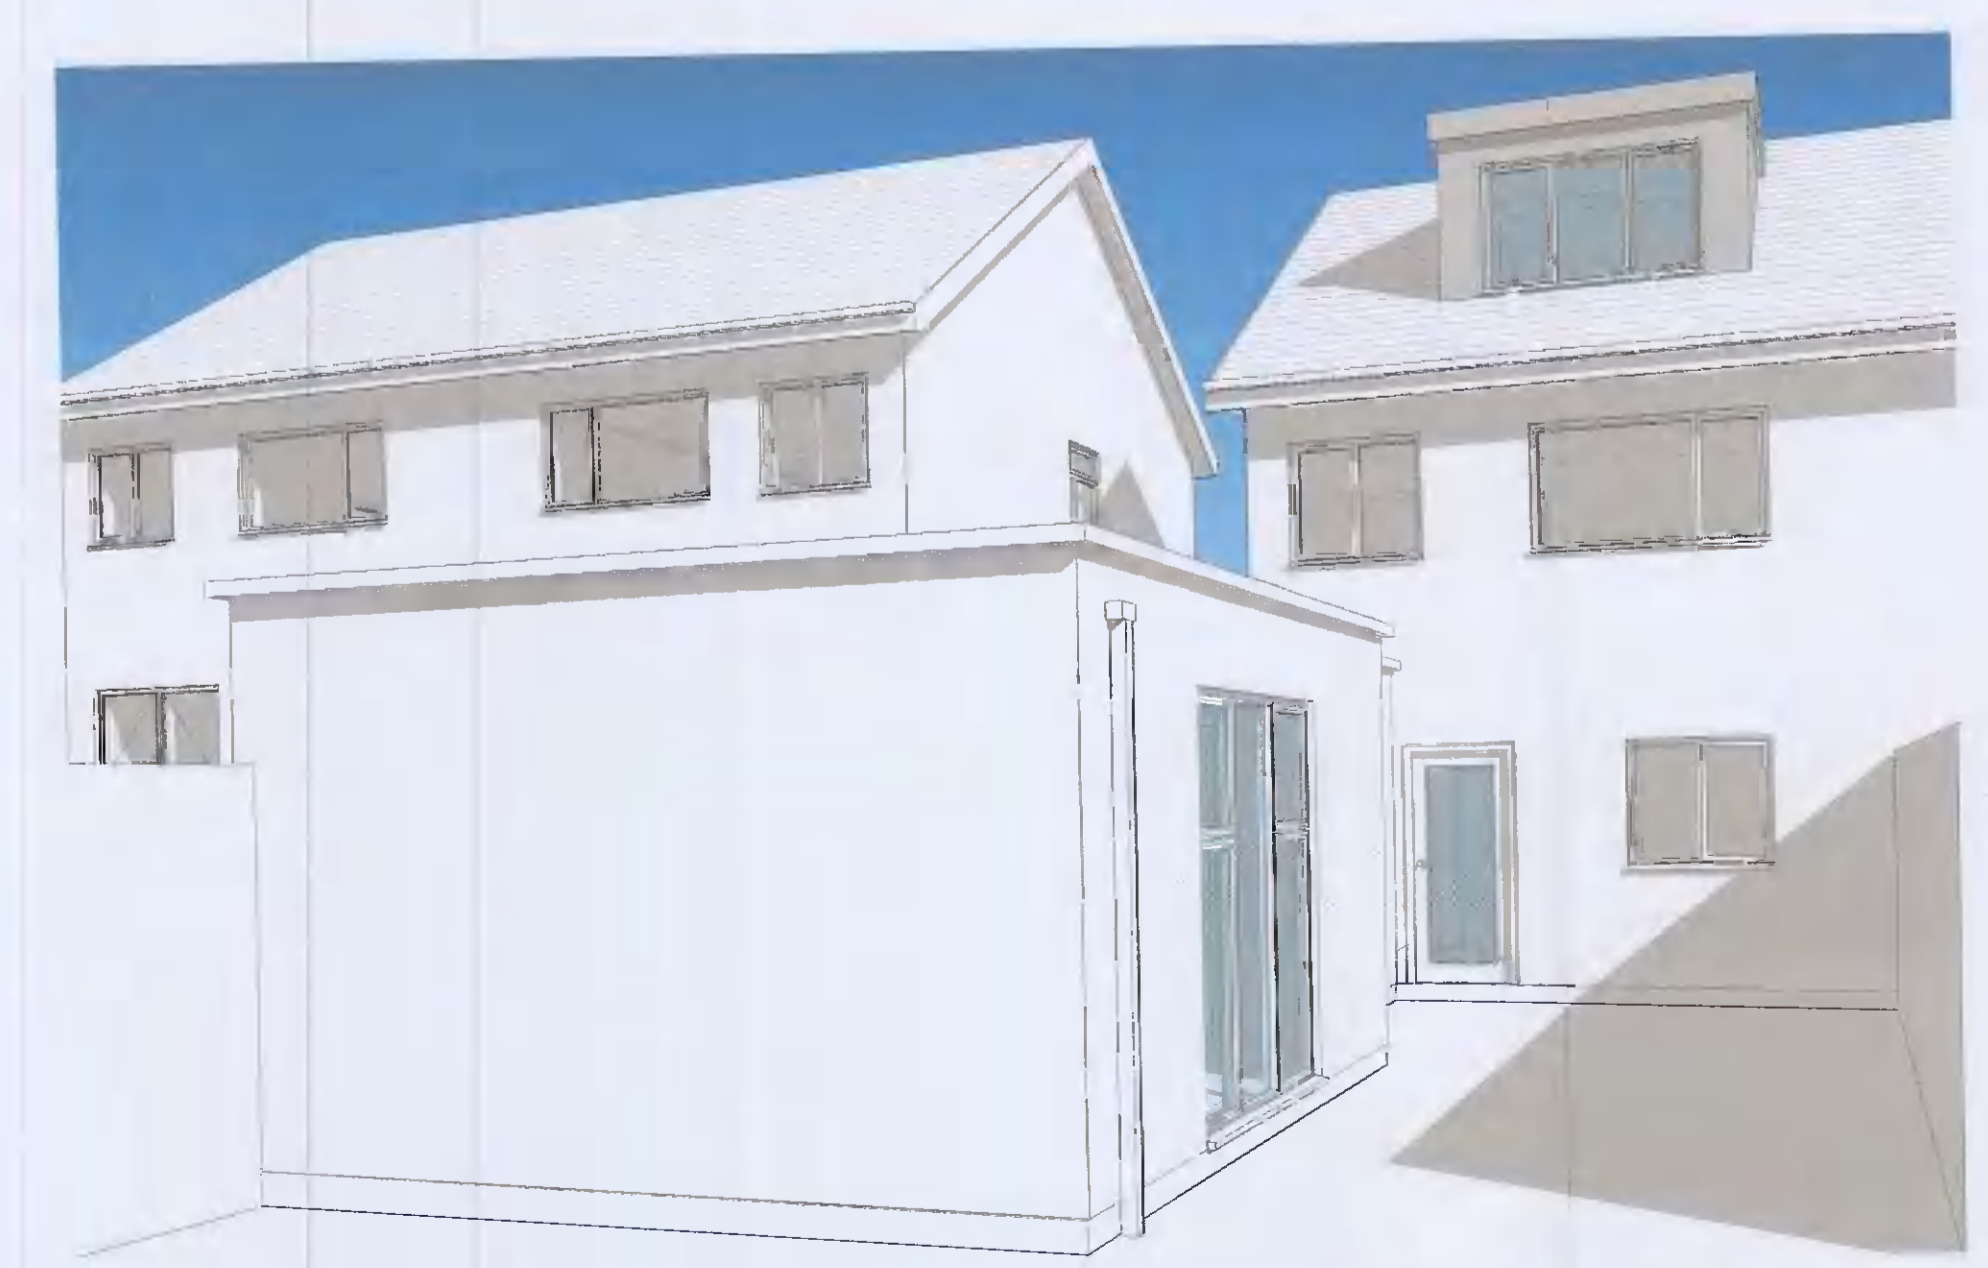

6 PROPOSED REAR PERSPECTIVE ELEVATION
SCALE: