


**Existing A-A Section**  
Scale 1:100

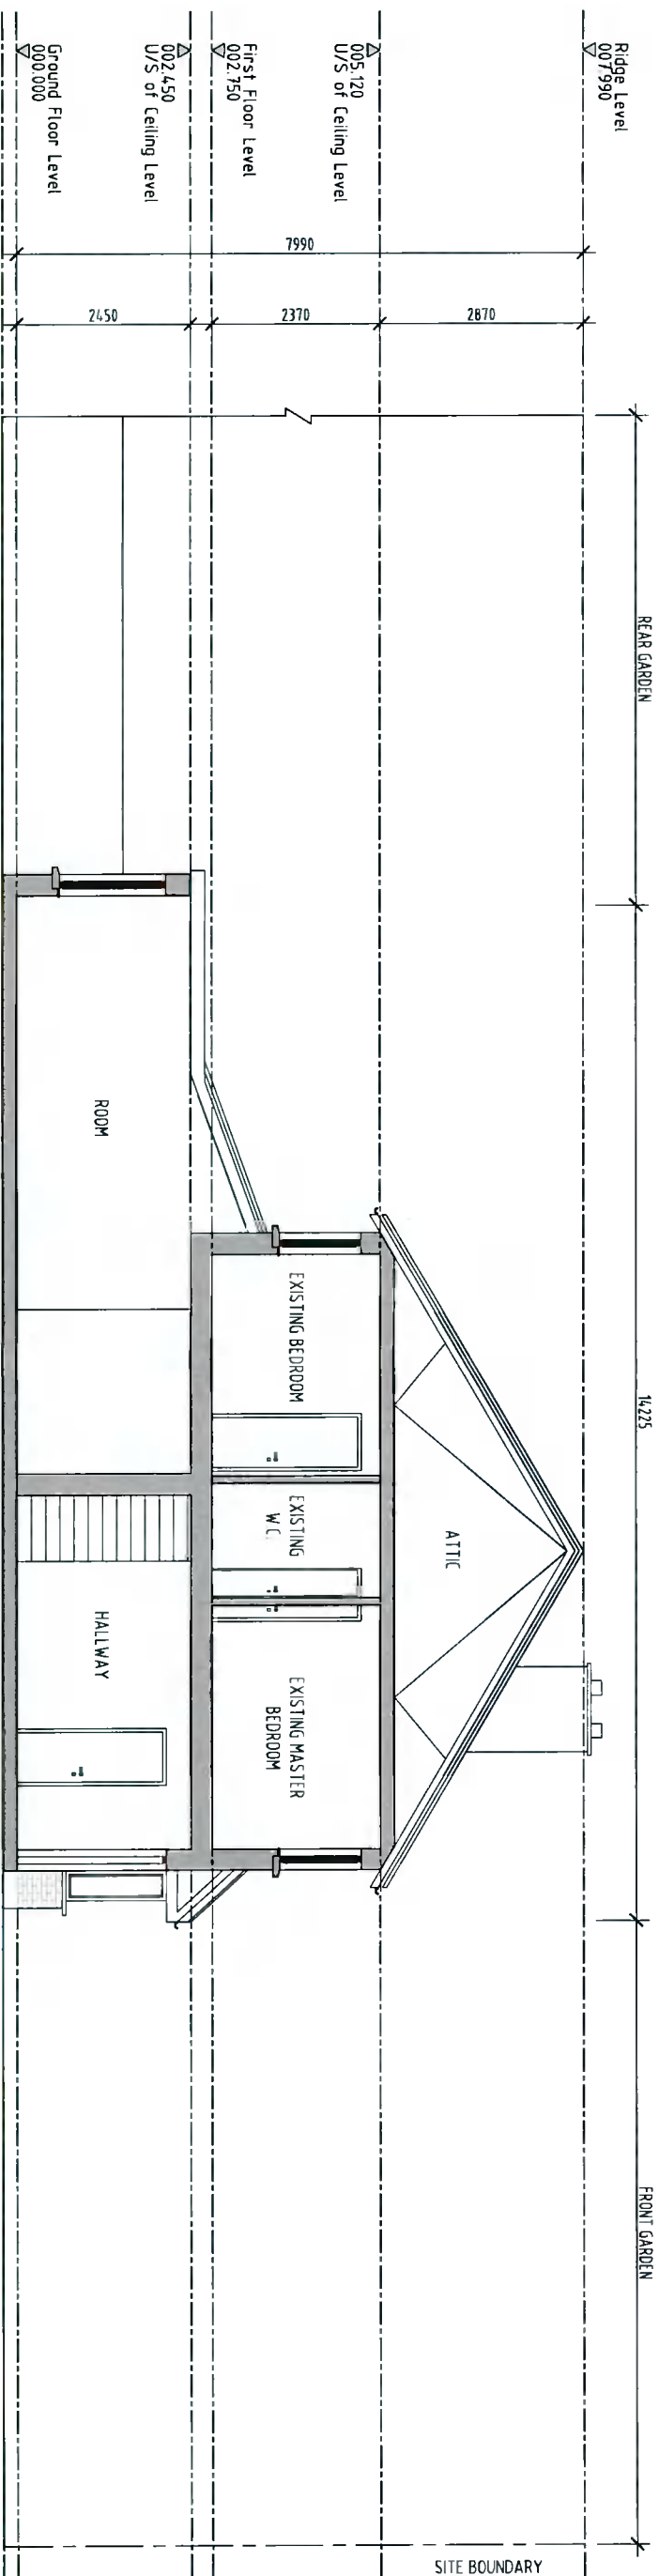

**Proposed B-B Section**  
Scale 1:100

Revision	Date	Amendment	Author
A	26/07/2021	Issue for Planning	CT
Client		Mridul Sharma	
Author		C. Tlathui	
Stage		Planning	
Checked		G Veeran	
Status		Issue	
Date		May 2021	
Page Size		A3	

Project	Change of Use Application No.4, Griffeen Glen Drive, Lucan, Co. Dublin
Drawing	Site Drawings Existing & Proposed Sections
Project No.	21038
Drawing No.	PL-200
Scale	As shown
Revision	A

**Dublin Office**  
23 Fitzwilliam Square  
Dublin 2, Ireland  
Telephone: +353 (0)1 524 0228  
Email: info@equator-architects.ie

**London Office**  
27 Old Gloucester Street  
London, WC1N 3AX  
Telephone: +44 (0)208 099 1901

**P L A N N I N G**  
**E Q U A T O R**  
a r c h i t e c t s  
master-planners project managers  
www.equator-architects.ie

A member of  
**Equator European Architects**