


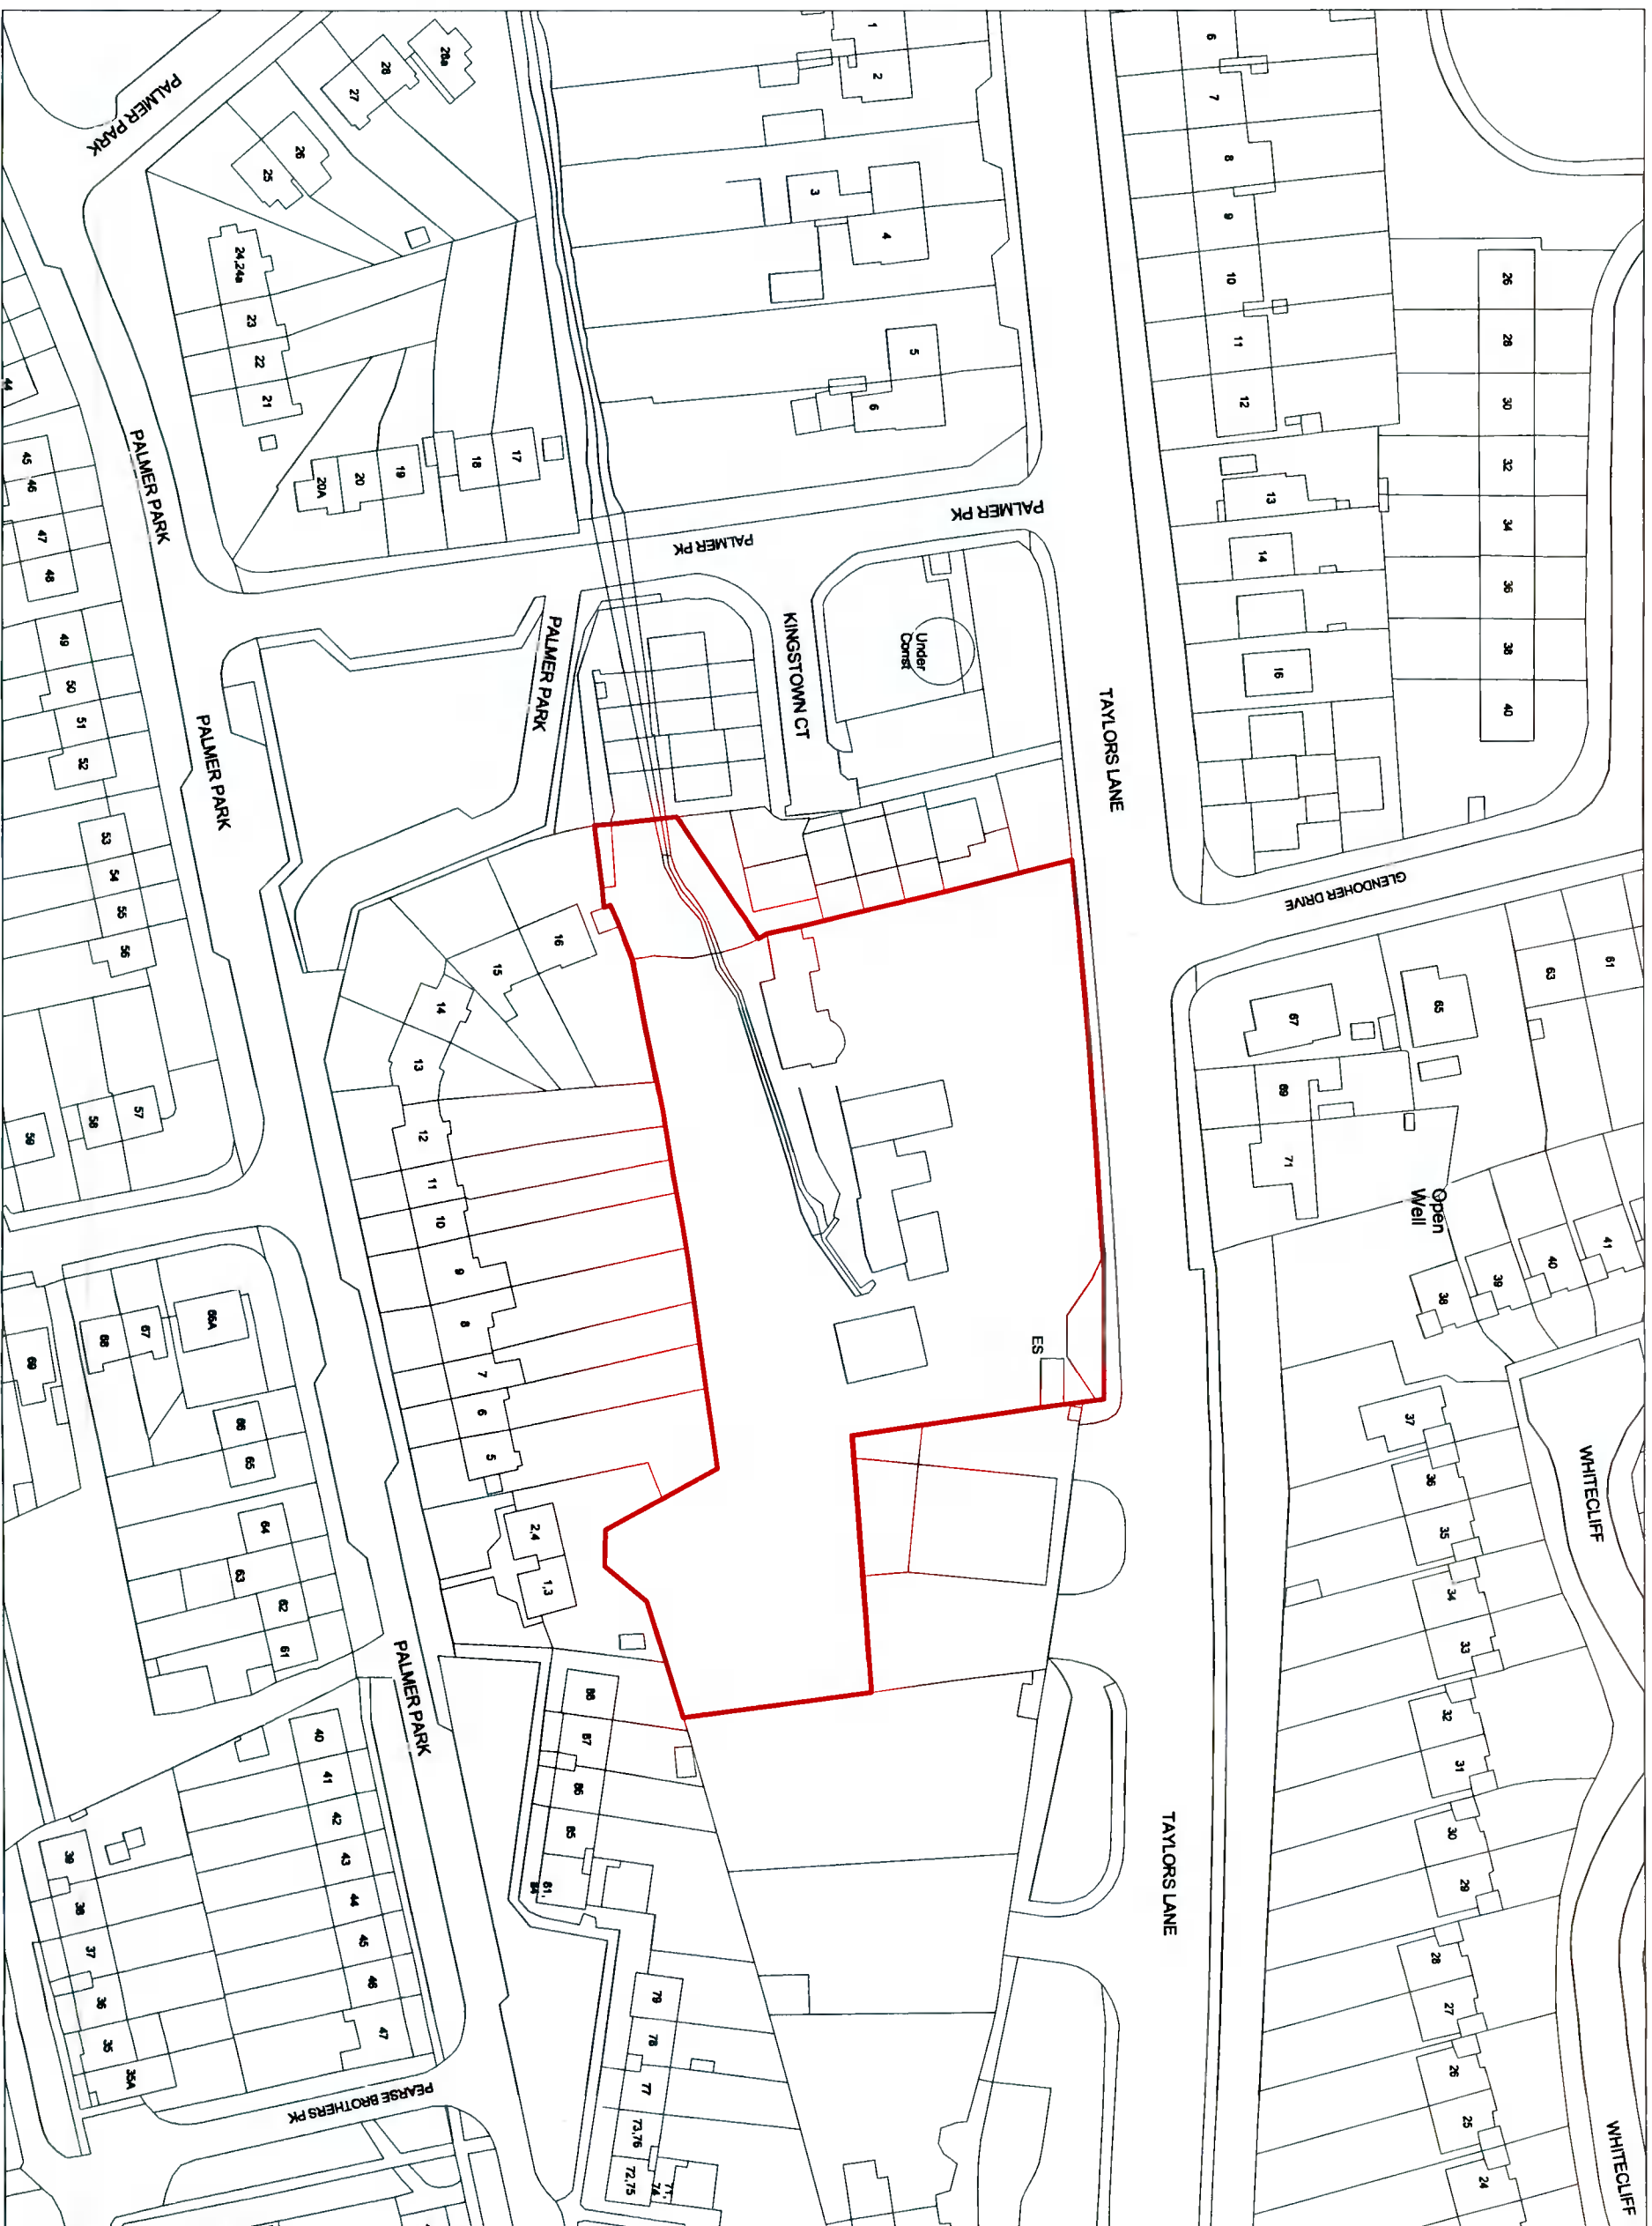


**Notes**  
 Copyright and not to be reproduced without the consent of Holmes Miller. Holmes Miller accepts responsibility for this document only to the commissioning Party and not to any other. Holmes Miller does not accept liability for accuracy or veracity of survey information provided by others and horizontal dimensions and levels provided by Holmes Miller and based on survey information provided by others must be verified on site. DO NOT SCALE: Use figured dimensions only.

APPLICATION BOUNDARY  
 OS MAP SHEETS: 3391-18



**Client : Luccare Limited**  
**Site Address :**  
 Newbrook House,  
 Taylor's Lane,  
 Rathfarnham,  
 Dublin 16

Pol. Engr. Licence: Drawn: DJL  
 Rev. Number: Drawn Appr. Date

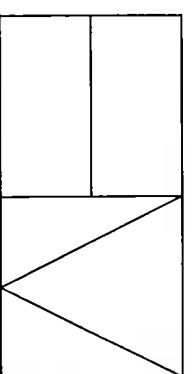

**Holmes Miller**  
 86 Menore Street  
 Glasgow  
 G3 8LE  
 0141 204 2080  
 www.holmesmiller.com

**Project**  
 4801  
 Newbrook House Luxury  
 Suites

**Drawing Name**  
 LOCATION PLAN

Scale @A3	Checked	Revision
1 : 1000	DJ	P01

**Drawing Number**  
 4801-HML-ZZ-ZZ-DR-A-10001