


**Notes**  
 Copyright and not to be reproduced without the consent of Holmes Miller. Holmes Miller accepts responsibility for this document only to the commissioning Party and not to any other. Holmes Miller does not accept liability for accuracy or veracity of survey information provided by others and horizontal dimensions and levels provided by Holmes Miller and based on survey information provided by others must be verified on site. DO NOT SCALE: Use figured dimensions only.

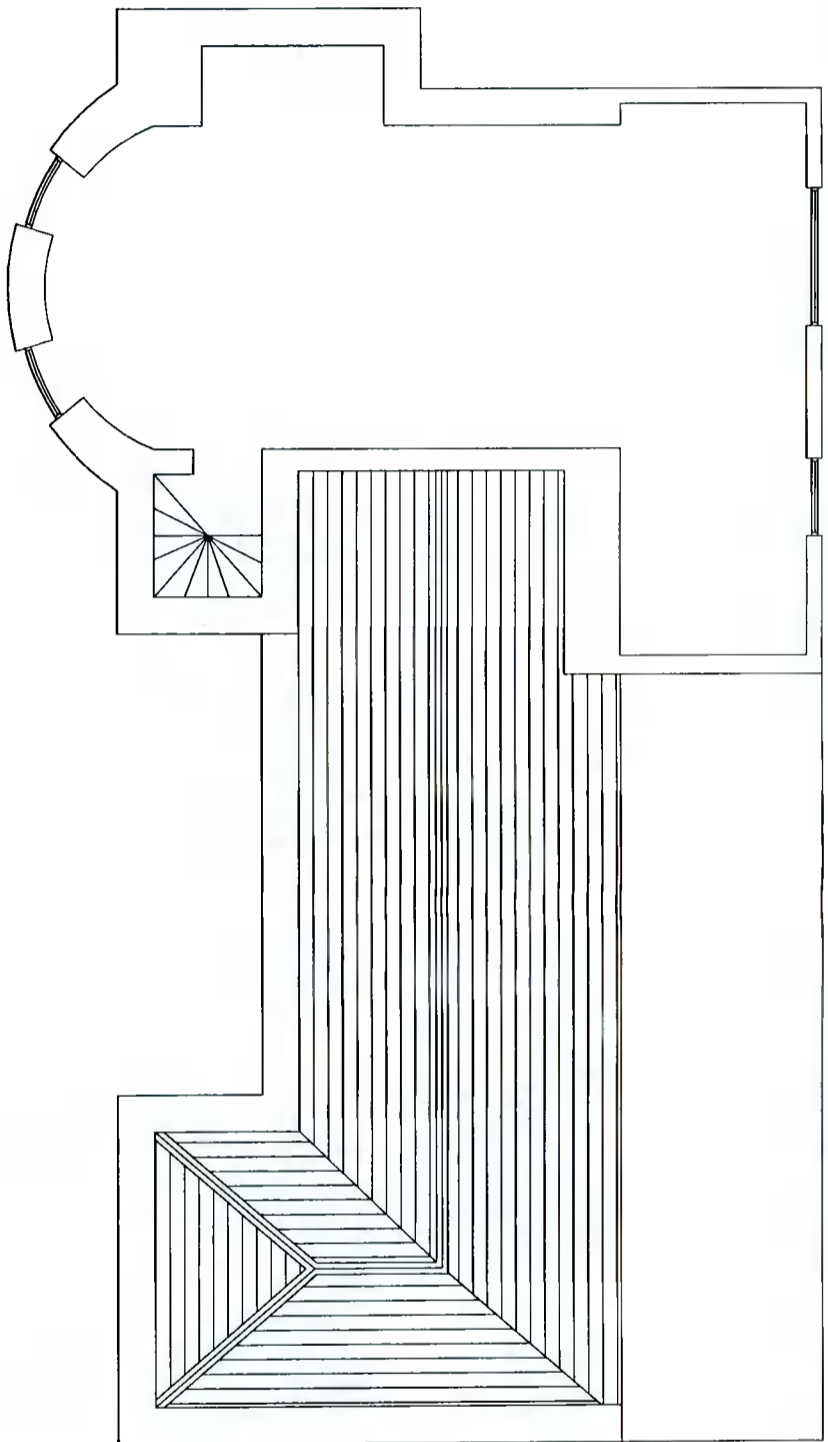


EXISTING FIRST FLOOR

Client : Luxcare Limited

Site Address :  
 Newbrook House,  
 Taylor's Lane,  
 Rathfarnham,  
 Dublin 16

PO1 First Issue Date: 01/11/2012  
 Drawn: DJ  
 Drawn Appr: DJ

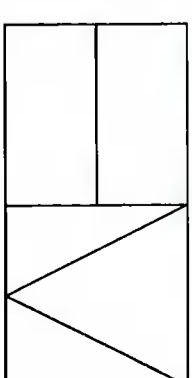


**Holmes Miller**  
 99 Marrow Street  
 Glasgow  
 G3 9LE  
 0141 204 2090  
 www.holmesmiller.com

Project: 4801  
 Newbrook House Luxury  
 Suites

Drawing Name:  
 EXISTING NEWBROOK  
 HOUSE LAYOUT

Scale @A3	Checked	Revision
1 : 100	DJ	P01

EXISTING GROUND FLOOR

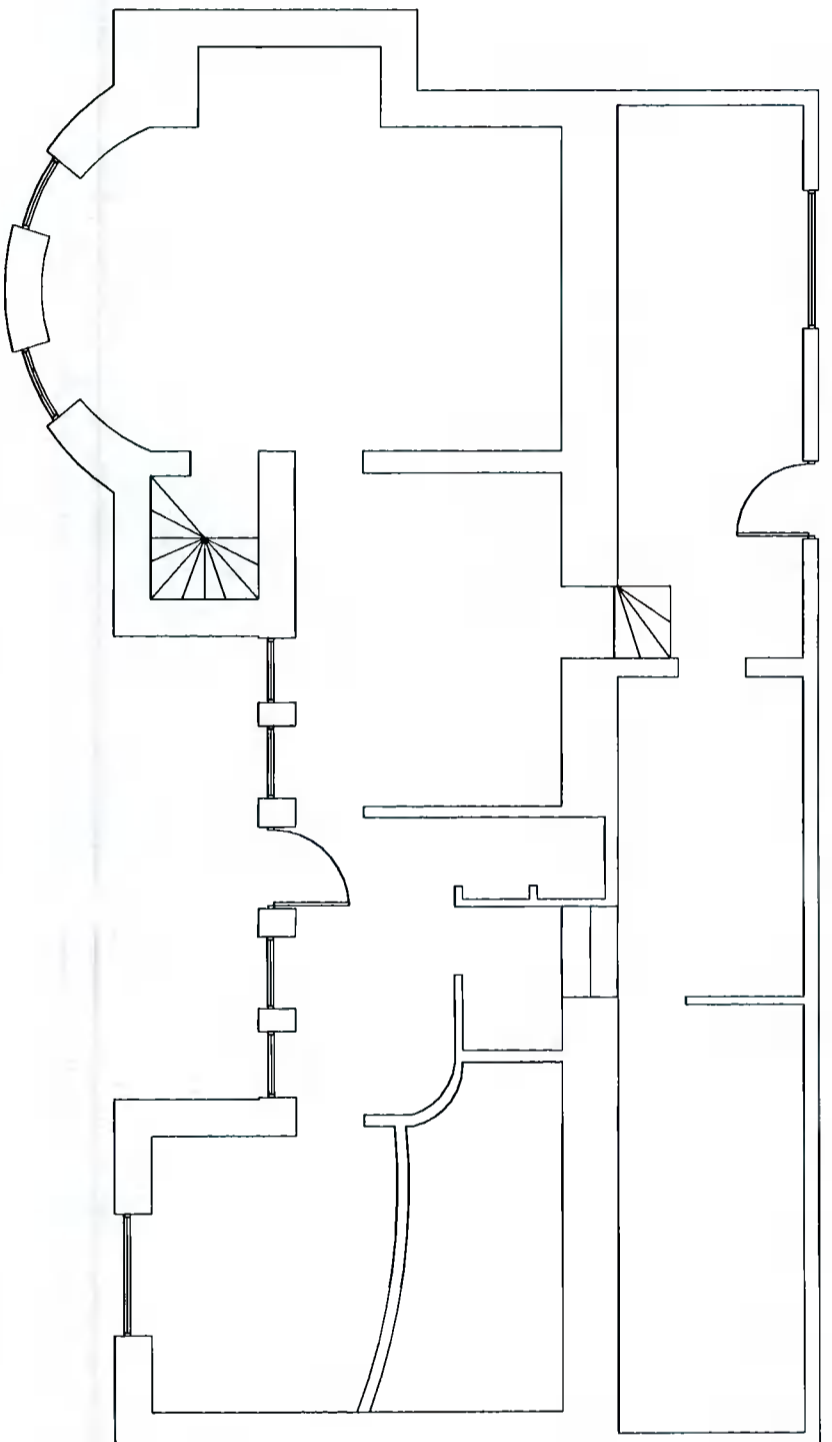

Drawing Number:  
 4801-HML-ZZ-ZZ-DR-A-10012