


Notes
 Copyright and not to be reproduced without the consent of Holmes Miller. Holmes Miller accepts responsibility for this document only to the commissioning Party and not to any other. Holmes Miller does not accept liability for accuracy or veracity of survey information provided by others and horizontal dimensions and levels provided by Holmes Miller and based on survey information provided by others must be verified on site. DO NOT SCALE. Use figured dimensions only.

- (A) STONE CLADDING
- (B) RENDER (OFF WHITE)
- (C) FIBRE CEMENT CLADDING
- (D) ZINC CLADDING
- (E) CONCRETE ROOF TILES
- (F) GLAZED BALUSTRADE

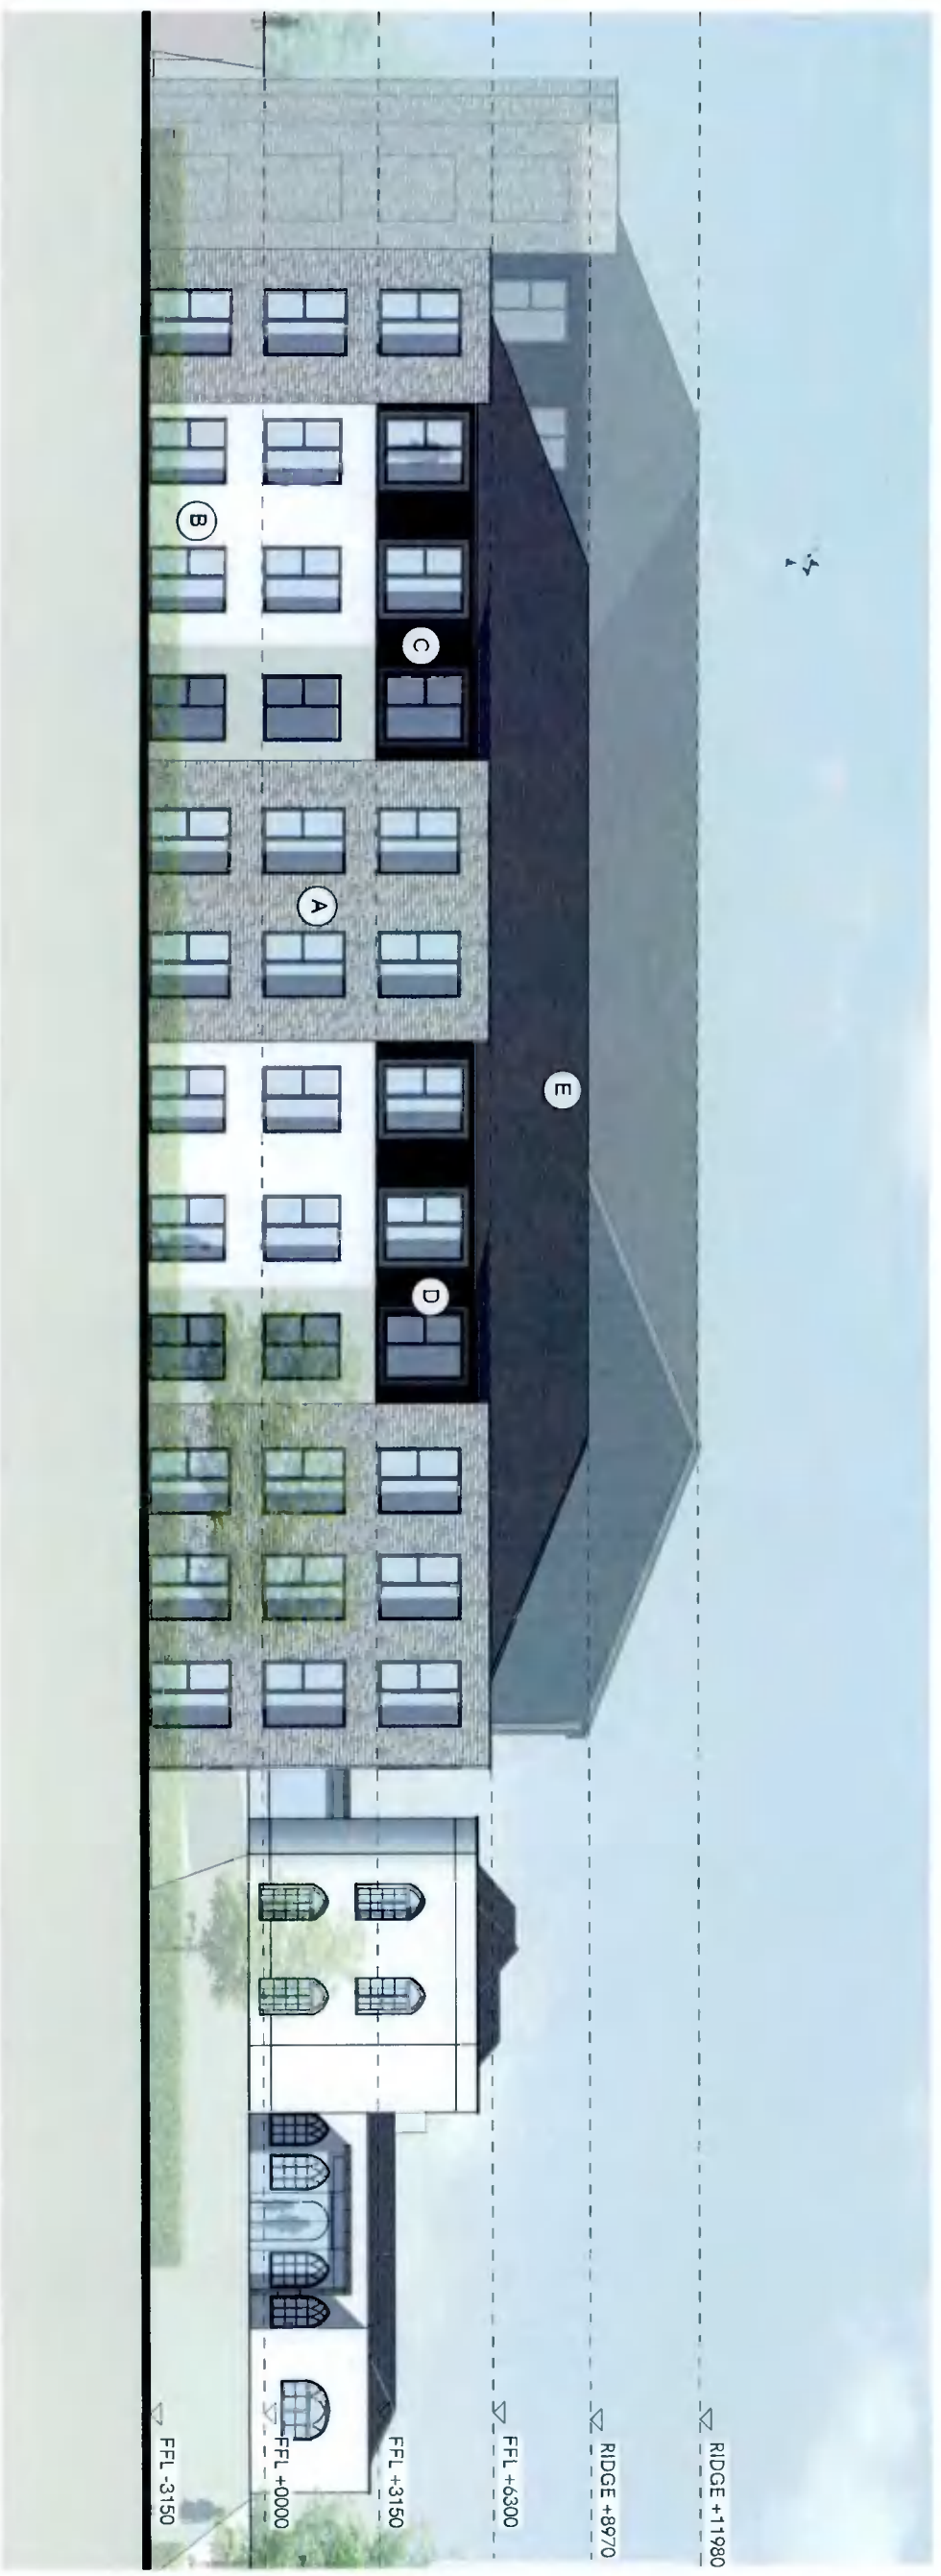

Client : Luxcare Limited
Site Address :
 Newbrook House,
 Taylor's Lane,
 Rathfarnham,
 Dublin 16

Rev	Issue	Date
1	Final Issue	01/11/2024

Holmes Miller
 99 Malena Street
 GLASGOW
 G3 8LE
 0141 204 2080
 www.holmesmiller.com

Project
 4801
 Newbrook House Luxury
 Suites

Drawing Name
 PROPOSED NORTH
 ELEVATION - CARE HOME

Scale	Checked	Revision
@A3	DJ	P01

Drawing Number
 4801-HML-ZZ-ZZ-DR-A-10110