


Notes
 Copyright and not to be reproduced without the consent of Holmes Miller. Holmes Miller accepts responsibility for this document only to the commissioning Party and not to any other. Holmes Miller does not accept liability for accuracy or veracity of survey information provided by others and horizontal dimensions and levels provided by Holmes Miller and based on survey information provided by others must be verified on site. DO NOT SCALE. Use figured dimensions only.

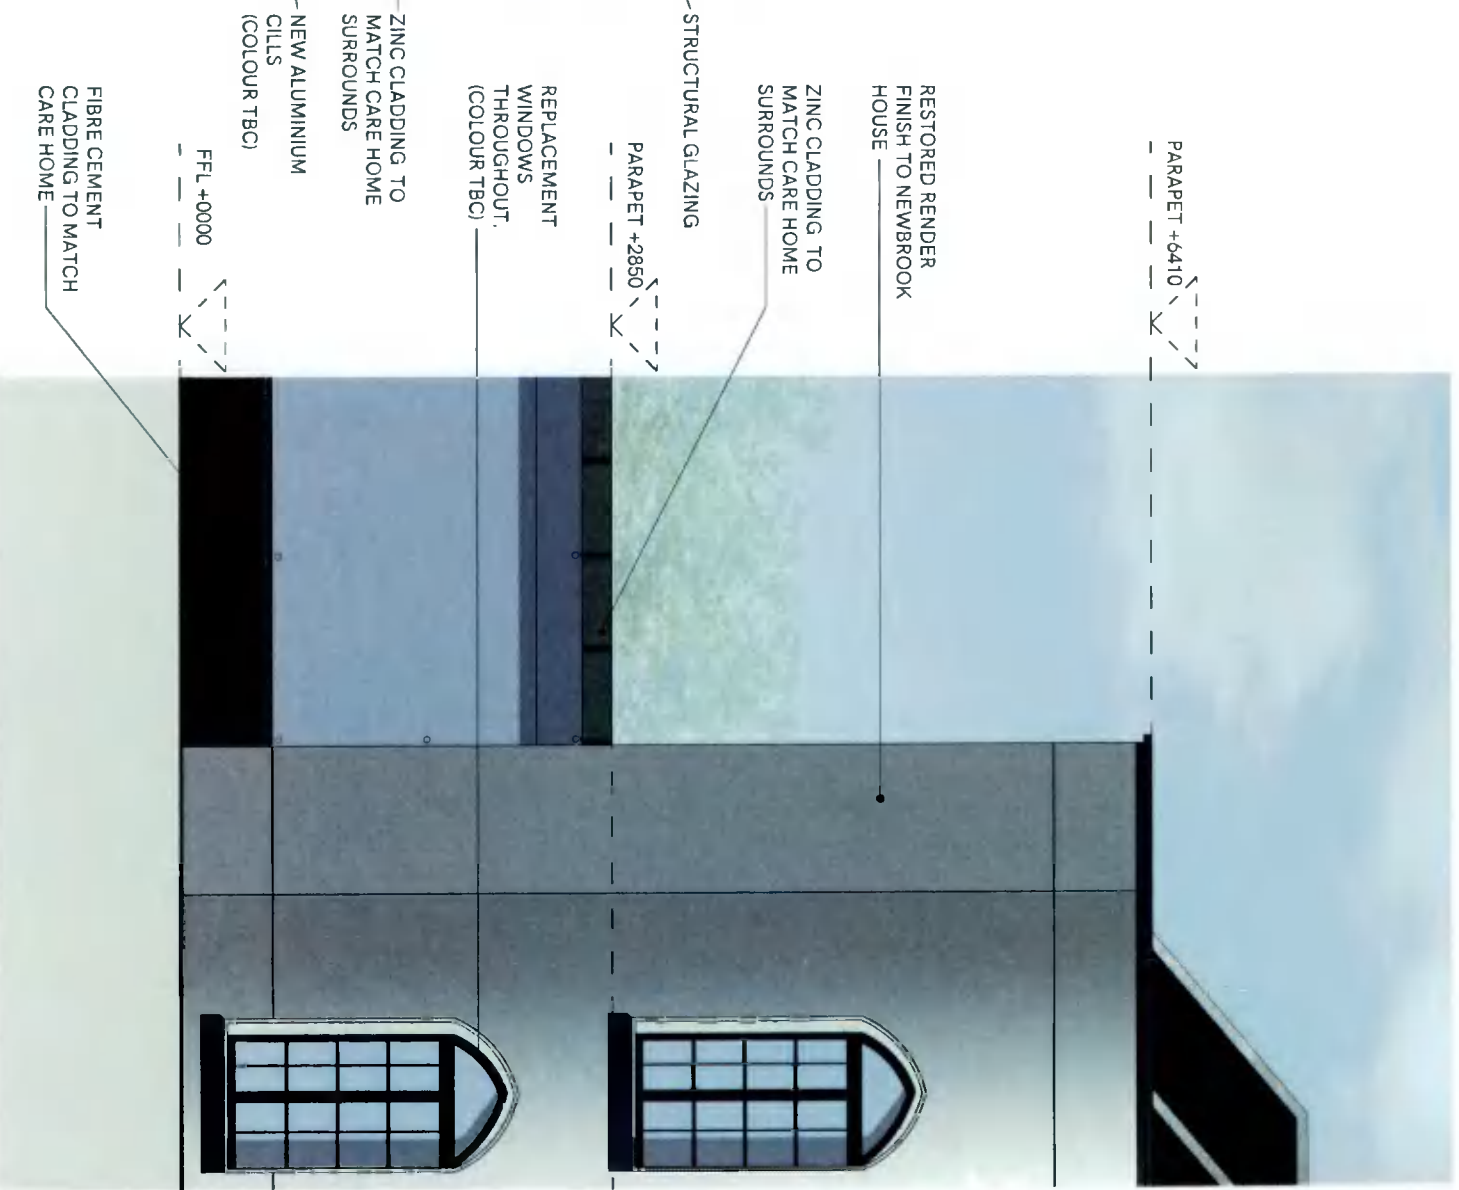


- RESTORED RENDER FINISH TO NEWBROOK HOUSE
- ZINC CLADDING TO MATCH CARE HOME SURROUNDS
- STRUCTURAL GLAZING
- REPLACEMENT WINDOWS THROUGHOUT. (COLOUR TBC)
- ZINC CLADDING TO MATCH CARE HOME SURROUNDS
- NEW ALUMINIUM CILLS (COLOUR TBC)
- FIBRE CEMENT CLADDING TO MATCH CARE HOME

Client : Luxcare Limited

Site Address :
 Newbrook House,
 Taylor's Lane,
 Rathfarnham,
 Dublin 16

Project: 4801

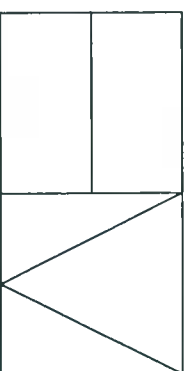

Holmes Miller
 89 Minerva Street
 Glasgow
 G3 8LE
 0141 204 2080
 www.holmesmiller.com

Project
 Newbrook House Luxury
 Suites

Drawing Name
 PROPOSED DETAILED
 ELEVATION - NEWBROOK
 HOUSE

Scale @A3	Checked	Revision
1 : 50	DJ	P01

Drawing Number
 4801-HML-ZZ-ZZ-DR-A-10130