


Notes
 Copyright and not to be reproduced without the consent of Holmes Miller. Holmes Miller accepts responsibility for this document only to the commissioning party and not to any other. Holmes Miller does not accept liability for accuracy or veracity of survey information provided by others and horizontal dimensions and levels provided by Holmes Miller and based on survey information provided by others must be verified on site. DO NOT SCALE. Use figured dimensions only.

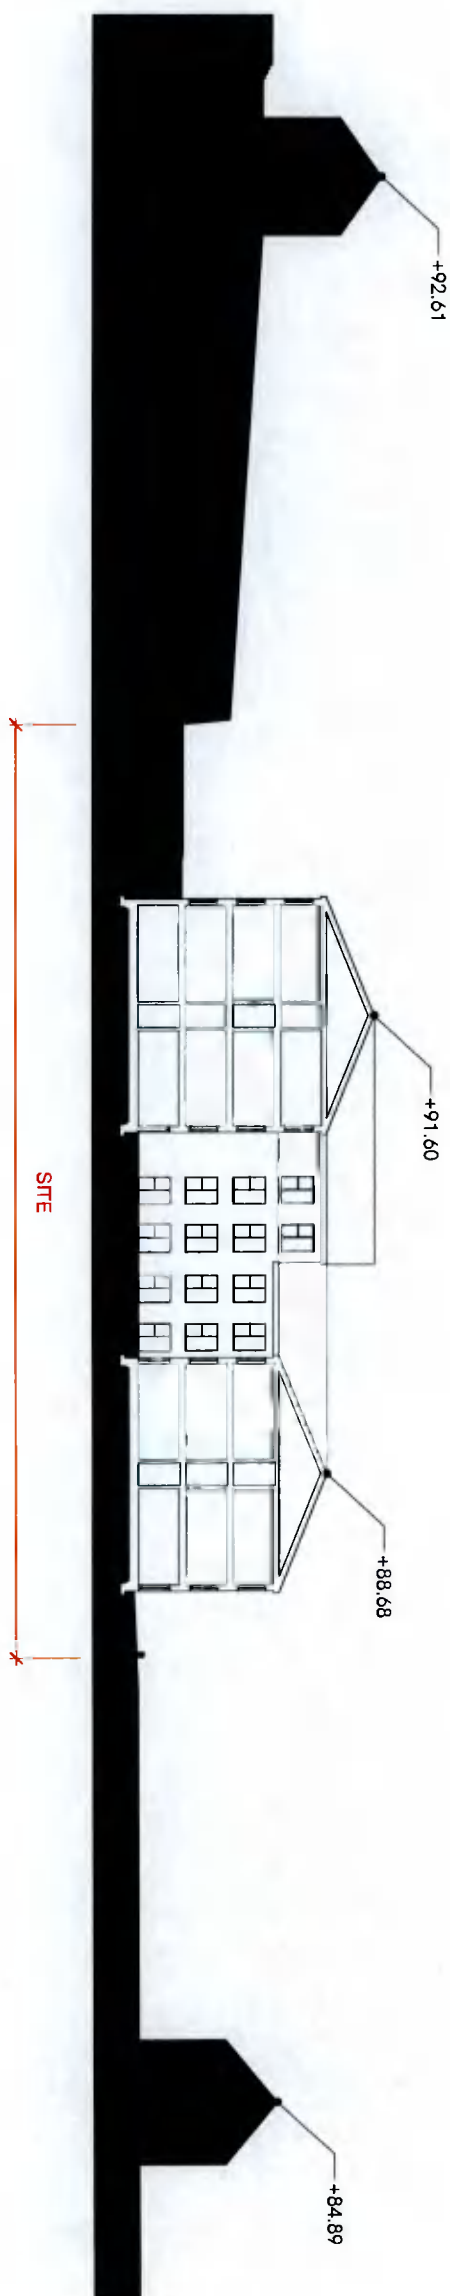

Client : Luxcadre Limited
Site Address :
 Newbrook House,
 Taylor's Lane,
 Rathfarnham,
 Dublin, 16


Rev. 01	Final Issue	01/04/2020
Rev. 00	Issue	01/04/2020

Holmes Miller
 89 Minerva Street
 Glasgow
 G3 8LE
 0141 204 2080
 www.holmesmiller.com


Project
 4801
 Newbrook House Luxury
 Suites

Drawing Name
 TYPICAL SITE SECTION

Scale @A3	Checked	Revision
1 : 500	DJ	P01
Drawing Number		
4801-HML-ZZ-ZZ-DR-A-10120		

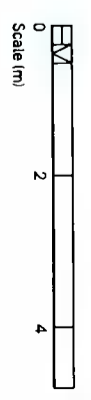


Notes
 Copyright and not to be reproduced without the consent of Holmes Miller. Holmes Miller accepts responsibility for this document only to the commissioning party and not to any other. Holmes Miller does not accept liability for accuracy or veracity of survey information provided by others and horizontal dimensions and levels provided by Holmes Miller and based on survey information provided by others must be verified on site. DO NOT SCALE. Use figured dimensions only.

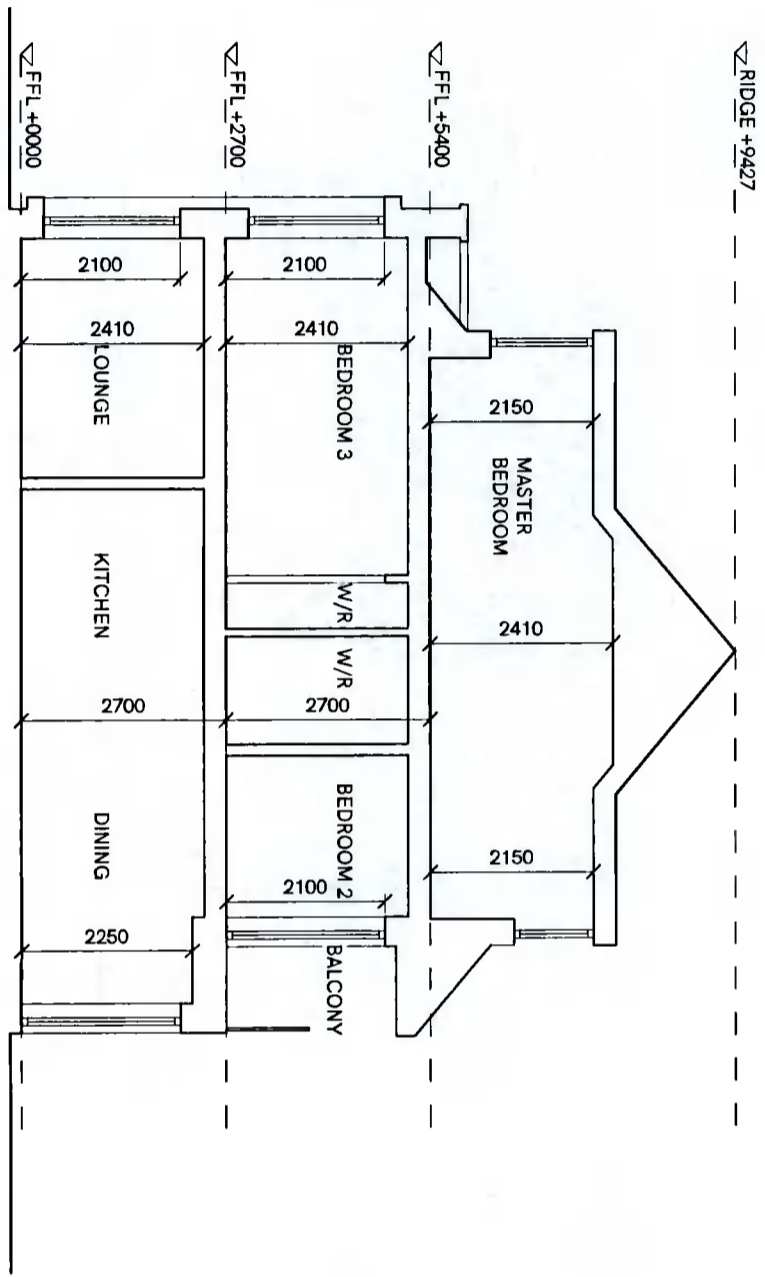

Client : Luxcare Limited

Site Address :
 Newbrook House,
 Taylor's Lane,
 Rathfarnham,
 Dublin 16

Proj. Depth of House Type reduced
 Rev. Status
 Date: 20.07.21
 Drawn: AJR

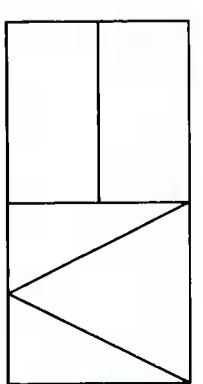

Holmes Miller
 89 Minerva Street
 Glasgow
 G3 8LE
 0141 204 2080
 www.holmesmiller.com

Project
 Newbrook House Luxury
 Suites
 4801

Drawing Name
 PROPOSED SECTION
 (TYPICAL HOUSE TYPE)

Scale @A3	Checked	Revision
1 : 100	DJ	P01
Drawing Number	4801-HML-ZZ-ZZ-DR-A-10215	