


- Legend**
- Planting/Soft Landscaping**
- Heavy Standard Proposed Trees
 - Multi-Stemmed Trees
 - Existing trees to be retained
 - Planting Swathes Groundcover
 - Planting Swathes Perennial Shrub Mix
 - Planting Swathes Herbaceous Perennials, Herbs & Grasses
 - Riparian/Marginal Planting
 - Amenity Grass
 - Woodland Boundary Planting
 - Raingardens
- Hard Landscaping**
- Hard Surfacing 1 Product: Hardscape Granite Pavers Dimensions: 600 (W) x 400 (L) x 60 (T) mm Finish: Fine Picked Colour: Gemini Flamed
 - Hard Surfacing 2 Product: Hardscape Granite Pavers Dimensions: 400 (L) x 150 (W) x 60 (D) mm Finish: Fine Picked Colour: Phoenix Buff, Royal White Bush-hammered, 60:40% ratio split
 - Tactile Paving Product: Marshalls Tactile Dilester Paving Dimensions: 400 (W) x 400 (L) x 50 (T) mm Finish: Elestor Colour: Buff
 - Asphalt Surfacing Product: Tarmac Ltd Ullicolour or similar approved Dimensions: 25mm depth to engineer's specification Finish: To engineer's specification Colour: To engineer's specification
 - Permeable Surfacing to Parking Bays Product: Weaberger Aquata Brown Permeable Paver Dimensions: 200 (L) x 65 (W) x 80 (D) mm Finish: As manufactured Colour: Aquata Brown
 - Resin Bound Gravel Product: SuroSet Natural Aggregate Resin Bound Dimensions: 25mm (D) Finish: As manufactured Colour: Apollo
 - Structural Walling Product: to engineer's specification Dimensions: to engineer's specification Finish: to engineer's specification Colour: to engineer's specification
 - Granite Planters Product: Locally Sourced Granite Planters Dimensions: 600 (W) x 550 (H) mm Finish: Fine Picked Colour: Light Note: In wall Lighting to be fitted into planters
- Kerbing**
- Kerbing Product: Marshalls Conservation Kerbing Dimensions: 145 (W) x 255 (D) x 915 (L) mm Finish: Fine Picked Colour: Silver Grey Note: laid with upstand to planted areas, flush to paving transitions
 - Pin Kerb Product: BS Standard Pin Kerb Dimensions: 915 (L) x 255 (D) x 50 (W) mm Finish: as manufactured Colour: Silver Grey
 - Drop Kerb Product: BS Standard Drop Kerb Dimensions: 915 (L) x 255 (D) x 125 (W) mm Finish: as manufactured Colour: Silver Grey
 - Upstand Kerb Product: BS Standard Upstand Kerb Dimensions: 915 (L) x 255 (D) x 125 (W) mm Finish: as manufactured Colour: Silver Grey
 - Flush Block Product: BS Standard Flush Block Dimensions: 915 (L) x 255 (D) x 125 (W) mm Finish: as manufactured Colour: Silver Grey
 - Kerbing to Raingarden Product: Block Unit with drainage channels Note: Final product and detailed design to be confirmed in Stage 4
- Street Furniture**
- Benches Product: Artform Mood Seat Dimensions: 1480 (L) x 756 (H) x 551 (D) mm Finish: Powder Coated Steel Colour:
 - Benches Product: Artform FPG Seat Dimensions: 1778 (L) x 770 (H) x 715 (D) mm Finish: Cast Aluminium, timber Colour: as manufactured
 - Timber Racks to Stone Seating Product: Woodscape Clifton 5 Seat Wall Seat Dimensions: 445 (W) x 2500 (L) mm Finish: FSC Timber Hardwood Colour: as manufactured
 - Cube Seating Product: GeoMet Cube Seating Dimensions: 570 (W) x 496 (H) mm Finish: As Manufactured Colour: White or similar approved
 - Cycle Stand Product: Artform Bolo Cycle Stand Dimensions: 816 (H) x 715 (W) x 38 (D) mm Finish: As Manufactured Colour: Stainless Steel
- Fencing**
- Fencing Product: Bespoke Security Fencing w. gates Dimensions: TBC Note: Refer to Dwg 2045 L01 for locations
- Lighting**
- Bollard Lighting Product: Seko Line Bollard Lighting Dimensions: 500 (H) mm Finish: Powder coated, as manufactured Colour: Dark grey
- Site Boundary**
- Sections**

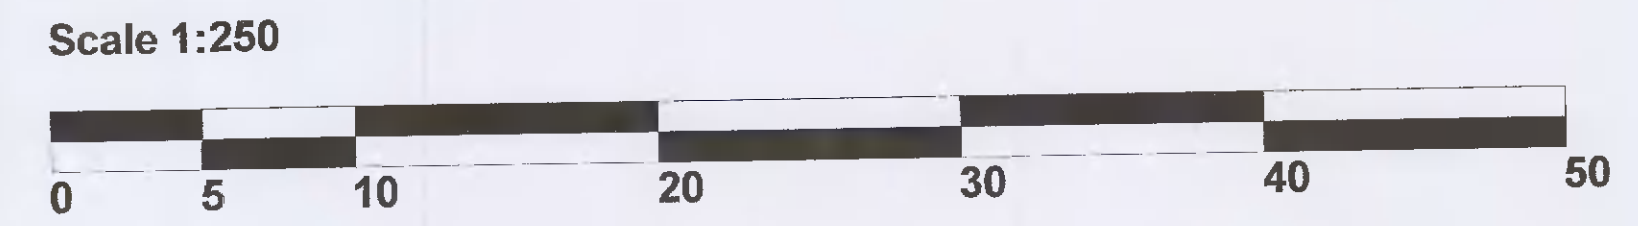

Rev. A 28.07.21 Layout amended to accord with Architect Layout

Rev. Date. Reason.



Project	Rathfamham Care Home Landscape Designs		
Title	Landscape Proposals		
Date	Scale	Drawn	Checked
1.07.21	1:250 @ A1	KB	GS
Job	Suitability	No.	Issue
2045	PLANNING	L01	-
Revision	A		
LI WORKSTAGE:	0/1	2	3
	<input type="checkbox"/>	<input type="checkbox"/>	<input checked="" type="checkbox"/>

DISCLAIMER:
Do not scale from this drawing
All dimensions to be verified on site prior to commencement of works.
Drawing to be read in conjunction with related TGP drawings, consultants drawings and other relevant information.
This drawing is the copyright of TGP Landscape Architects Ltd unless otherwise specified.