


- Legend**
- Planting/Soft Landscaping**
- Heavy Standard Proposed Trees
  - Multi-Stemmed Trees
  - Existing trees to be retained
  - Planting Swatches Groundcover
  - Planting Swatches Perennial Shrub Mix
  - Planting Swatches Herbaceous Perennials, Herbs & Grasses
  - Riparian/Marginal Planting
  - Amenity Grass
  - Woodland Boundary Planting
  - Raingardens
- Hard Landscaping**
- Hard Surfacing 1  
Product: Hardscape Granite Pavers  
Dimensions: 600 (W) x 400 (L) x 60 (D) mm  
Finish: Fine Picked  
Colour: Germania Flamed
  - Hard Surfacing 2  
Product: Hardscape Granite Pavers  
Dimensions: 400 (L) x 150 (W) x 60 (D) mm  
Finish: Fine Picked  
Colour: Phoenix Buff Royal White Dash-hammered, 60:40% ratio split
  - Tactile Paving  
Product: Marshalls Tactile Blaster Paving  
Dimensions: 400 (W) x 400 (L) x 50 (D) mm  
Finish: Blaster  
Colour: Buff
  - Asphalt Surfacing  
Product: Tarmac L10 Lillicolour or similar approved  
Dimensions: 25mm depth to engineer's specification  
Finish: To engineer's specification  
Colour: To engineer's specification
  - Permeable Surfacing to Parking Bays  
Product: Weiberberger Aquata Brown Permeable Paver  
Dimensions: 200 (L) x 65 (W) x 60 (D) mm  
Finish: As manufactured  
Colour: Aquata Brown
  - Resin Bound Gravel  
Product: SunSet Natural Aggregate Resin Bound  
Dimensions: 25mm (D)  
Finish: As manufactured  
Colour: Apollo
  - Structural Walling  
Product: to engineer's specification  
Dimensions: to engineer's specification  
Finish: to engineer's specification  
Colour: to engineer's specification
  - Granite Planters  
Product: Locally Sourced Granite Planters  
Dimensions: 600 (W) x 550 (H) mm  
Finish: Fine Picked  
Colour: Light  
Note: In wall Lighting to be fitted into planters
- Kerbing**
- Kerbing  
Product: Marshalls Conservation Kerbing  
Dimensions: 145 (W) x 255 (D) x 915 (L) mm  
Finish: Fine Picked  
Colour: Silver Grey  
Note: Laid with upstand to planted areas, flush with paving transitions
  - Pin Kerb  
Product: BS Standard Pin Kerb  
Dimensions: 915 (L) x 255 (D) x 50 (W) mm  
Finish: as manufactured  
Colour: Silver Grey
  - Drop Kerb  
Product: BS Standard Drop Kerb  
Dimensions: 915 (L) x 255 (D) x 125 (W) mm  
Finish: as manufactured  
Colour: Silver Grey
  - Upstand Kerb  
Product: BS Standard Upstand Kerb  
Dimensions: 915 (L) x 255 (D) x 125 (W) mm  
Finish: as manufactured  
Colour: Silver Grey
  - Flush Block  
Product: BS Standard Flush Block  
Dimensions: 915 (L) x 255 (D) x 125 (W) mm  
Finish: as manufactured  
Colour: Silver Grey
  - Kerbing to Raingarden  
Product: Block Unit with drainage channels  
Note: Final product and detailed design to be confirmed in Stage 4
- Street Furniture**
- Benches  
Product: Ariform Mood Seat  
Dimensions: 1450 (L) x 165 (H) x 551 (D) mm  
Finish: Powder Coated Steel  
Colour:
  - Benches  
Product: Ariform FPG Seat  
Dimensions: 1778 (L) x 770 (H) x 715 (D) mm  
Finish: Cast Aluminium, timber  
Colour: as manufactured
  - Timber Racks to Stone Seating  
Product: Woodscape Clifton 5 Slat Wall Seat  
Dimensions: 445 (W) x 2500 (L) mm  
Finish: FSC Timber Hardwood  
Colour: as manufactured
  - Cube Seating  
Product: GeoMet Cube Seating  
Dimensions: 570 (W) x 496 (H) mm  
Finish: As Manufactured  
Colour: White or similar approved
  - Cycle Stand  
Product: Ariform Bola Cycle Stand  
Dimensions: 515 (H) x 715 (W) x 38 (D) mm  
Finish: As Manufactured  
Colour: Stainless Steel
- Fencing**
- Fencing  
Product: Bespoke Security Fencing  
Dimensions: TBC  
Note: Refer to Dwg 2045 L01 for locations
- Lighting**
- Bollard Lighting  
Product: Setux Line Bollard Lighting  
Dimensions: 900 (H) mm  
Finish: Powder coated, as manufactured  
Colour: Dark grey
- Site Boundary**
- Site Boundary
- Sections**
- Sections

Scale 1:50

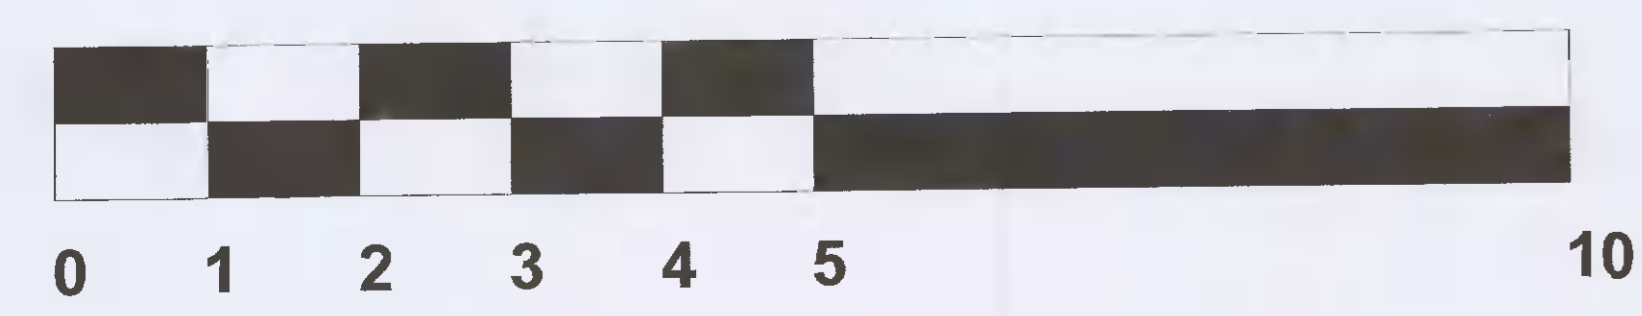

**TGP LANDSCAPE ARCHITECTS**  
 7 The Square, 95 Morrison Street,  
 Glasgow, G5 8BE Tel: 0141 429 2999  
 info@tgp.uk.com/www.tgp.uk.com  
 Also in Edinburgh & Newcastle

|  |                          |                          |                                     |
|--|--------------------------|--------------------------|-------------------------------------|
| Project Rathfamham Care Home Landscape Designs |                          |                          |                                     |
| Title Courtyard Design Option 1                |                          |                          |                                     |
| Date 107.21                                    | Scale 1:50 @ A1          | Drawn KB                 | Checked GS                          |
| Job 2045                                       | Suitability PLANNING     | No. L02                  | Issue -                             |
| LI WORKSTAGE: 0/1 2 3 4 5 6                    |                          |                          |                                     |
|  | <input type="checkbox"/> | <input type="checkbox"/> | <input checked="" type="checkbox"/> |

**DISCLAIMER:**  
 Do not scale from this drawing.  
 All dimensions to be verified on site prior to commencement of works.  
 Drawing to be read in conjunction with related TGP drawings, consultants drawings and any other relevant information.  
 This drawing is the copyright of TGP Landscape Architects Ltd. unless otherwise specified.