



National Mapping Agency

CENTRE COORDINATES:
ITM 708223.730557

PUBLISHED: 20/05/2021
ORDER NO.: 50194304_1

MAP SERIES:
1:1,000 3326-10
1:1,000 3328-15
1:1,000 3327-06
1:1,000 3327-11

COMPILED AND PUBLISHED BY:
Ordnance Survey Ireland,
Phoenix Park,
Dublin 8,
Ireland.


Unauthorised reproduction infringes Ordnance Survey Ireland and Government of Ireland copyright.

All rights reserved. No part of this publication may be copied, reproduced or transmitted in any form or by any means without the prior written permission of the copyright owners.

The representation on this map of a road, track or footpath is not evidence of the existence of a right of way.


Ordnance Survey maps never show legal property boundaries, nor do they show ownership of physical features.

©Suirbheiríocht Ordánais Éireann, 2021
©Ordnance Survey Ireland, 2021
www.osi.ie/copyright

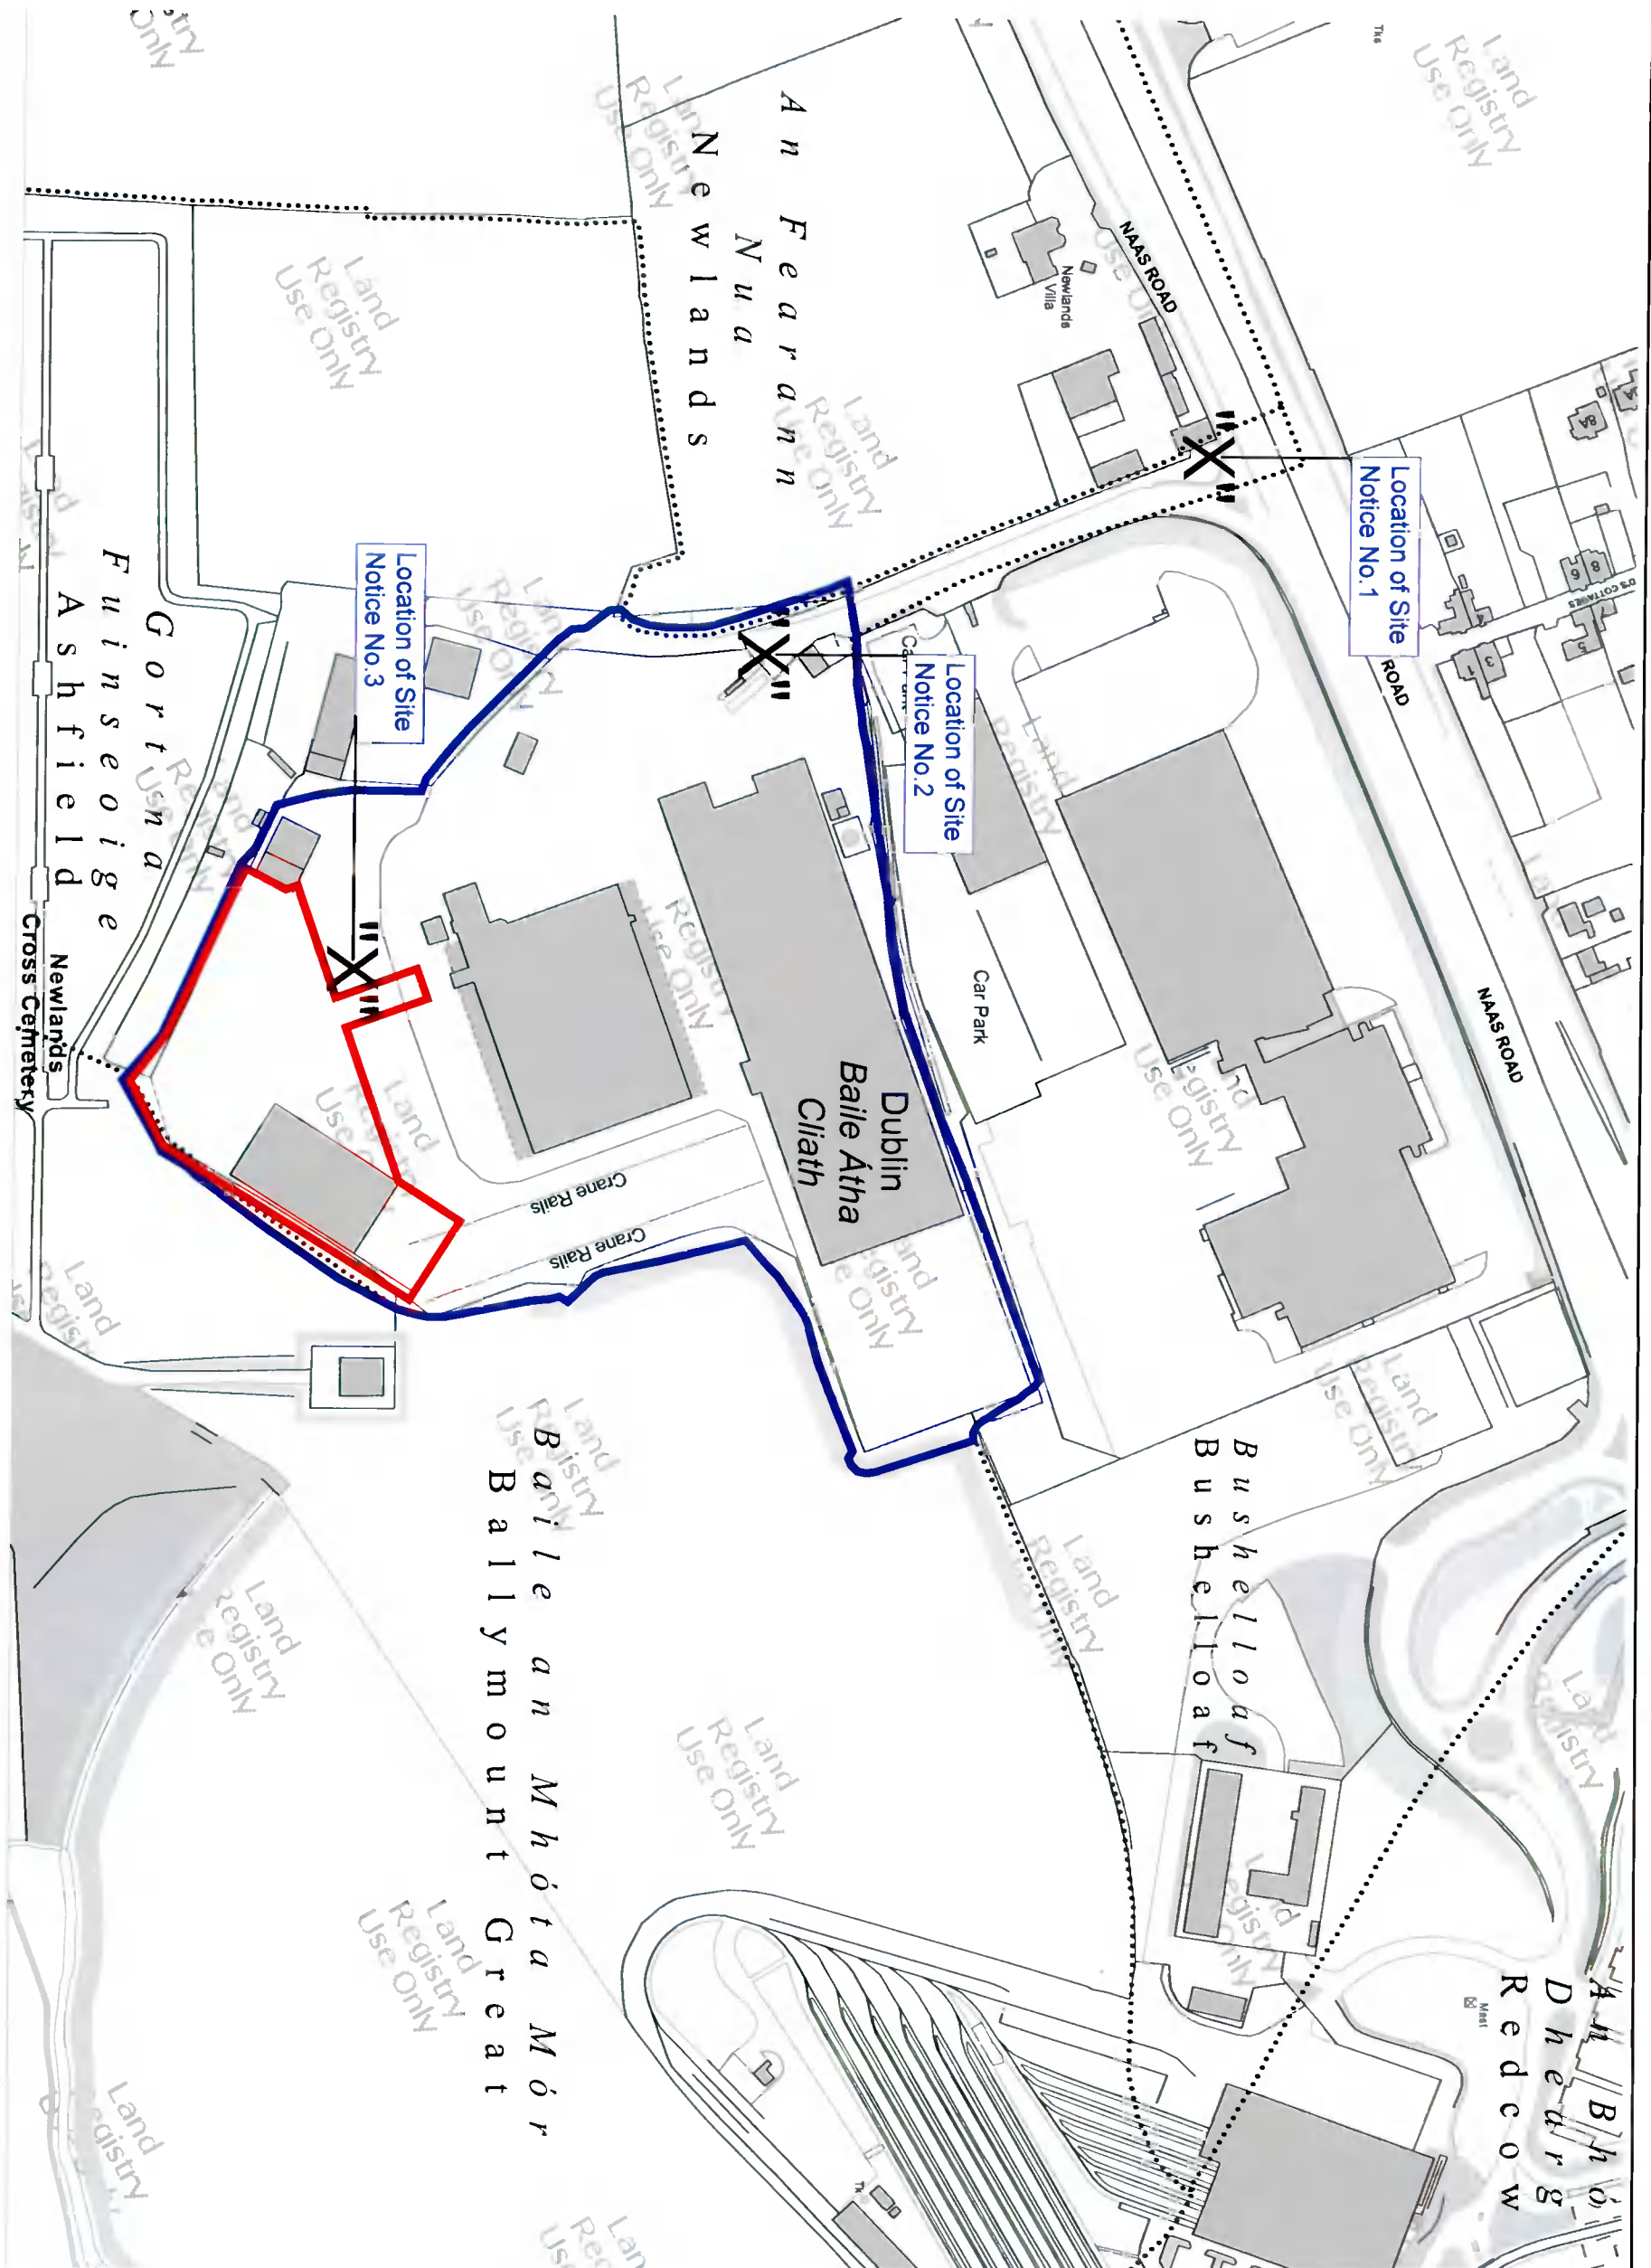

01 Site Location Map
100 1:2500

- ▭ Area of Application = 0.858 Ha
- ▭ Lands in Ownership of Applicant

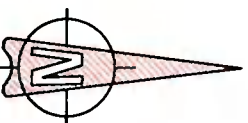

21-037 - P - 100				
Title: Site Location Map				
Date:	19.07.21			
Scale:	1:2500 @ A3			
Client:	Chadwicks Group			
Drawn By:	CA			
Drawing No:	21-037 - P - 100	Project:	Ashfield, Naas Rd, Clondalkin, Dublin	
ISSUE:	DATE	DRN	CHK	NOTES

RDF Architects & Planning Ltd.
Unit 19, Charleville Town Centre
Charleville, Co. Cork



Tel 063 30917
E-mail: info@ocfpm.com
Web Site: www.ocfpm.com

Notes:
The copyright of this drawing is vested with OCFPM Ltd. Copying and reuse may only be reproduced with the OCFPM Ltd. Company Permission. Use figured dimensions only. All dimensions must be verified on site.

©Suirbheiríocht Ordánais Éireann, 2021
©Ordnance Survey Ireland, 2021
www.osi.ie/copyright