


**02** Site Section A-A  
1:500

Location of Site  
Notice No.3

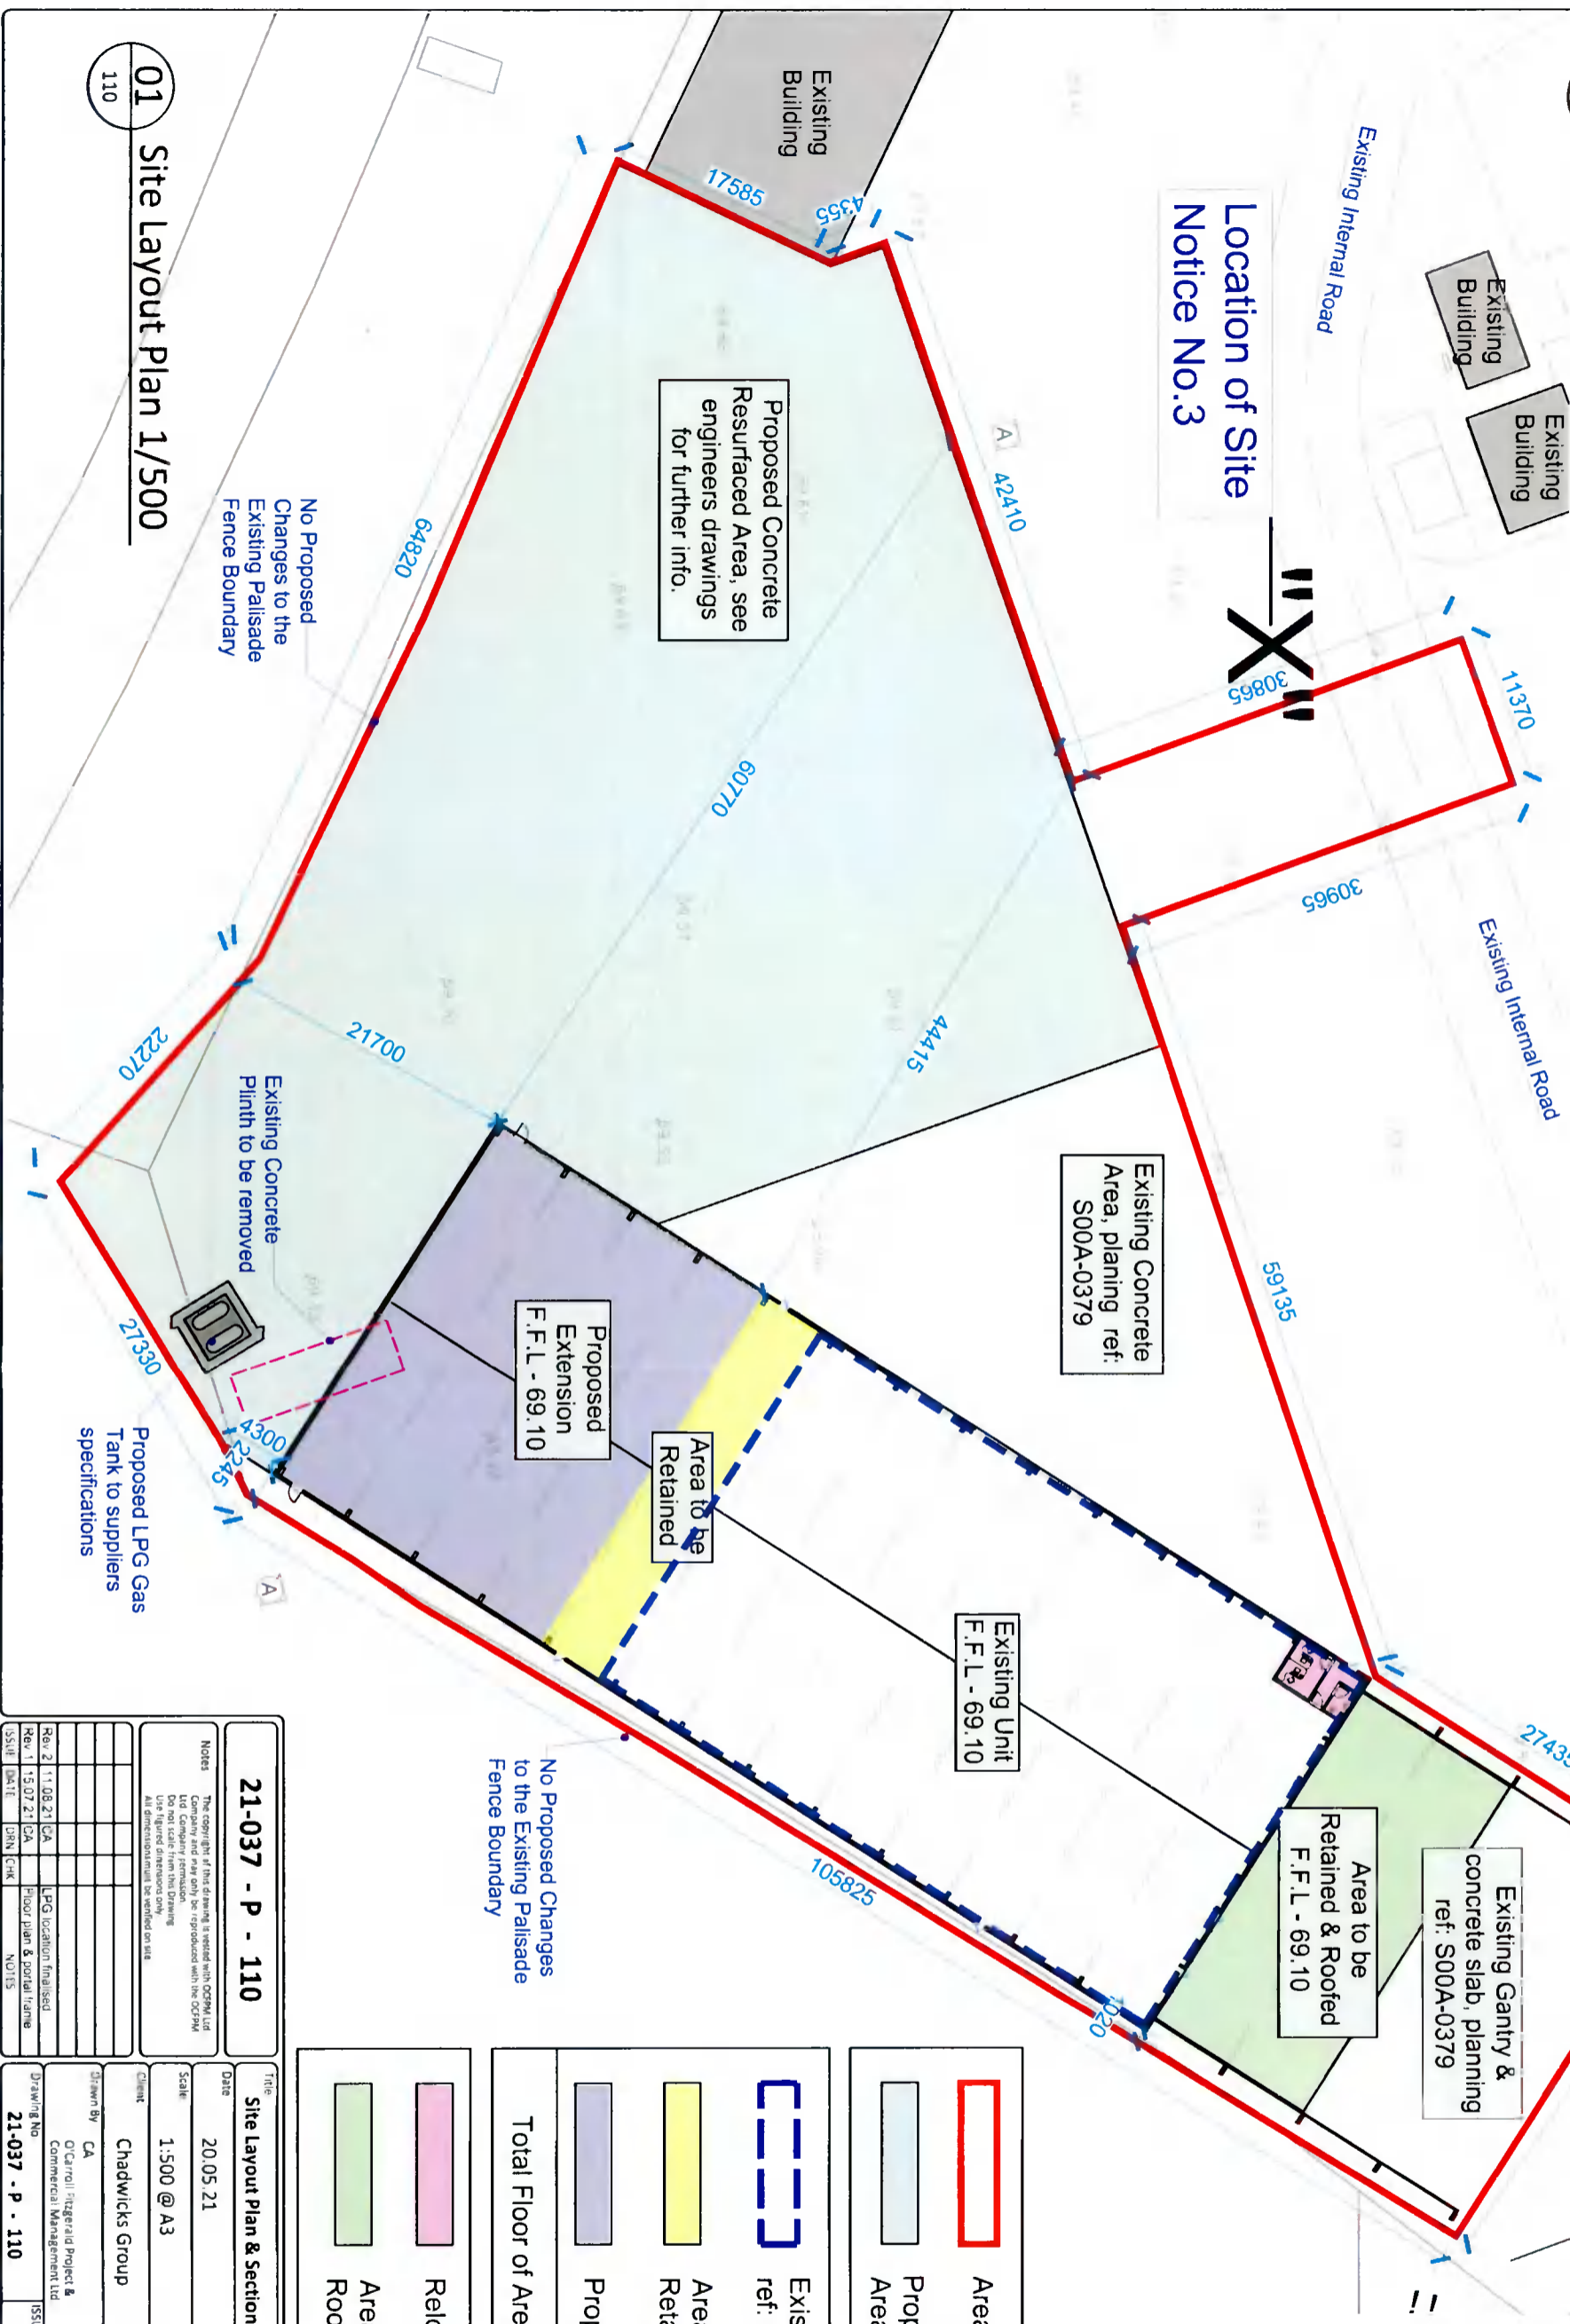

Proposed Concrete Resurfaced Area, see engineers drawings for further info.

Existing Concrete Area, planning ref. S00A-0379

Existing Unit  
F.F.L. - 69.10

Area to be Retained & Roofed  
F.F.L. - 69.10

Existing Gantry & concrete slab, planning ref: S00A-0379

Proposed Extension  
F.F.L. - 69.10

Area to be Retained

No Proposed Changes to the Existing Palisade Fence Boundary

No Proposed Changes to the Existing Palisade Fence Boundary

Existing Concrete Plinth to be removed

Proposed LPG Gas Tank to suppliers specifications

**01** Site Layout Plan 1/500  
110

**21-037 - P - 110**

Title  
**Site Layout Plan & Section A-A**

Date  
20.05.21

Scale  
1:500 @ A3

Client  
Chadwick's Group

Drawn by  
CA  
O'Carroll Fitzgerald Project & Commercial Management Ltd

Drawing No  
**21-037 - P - 110**

**RDF Architects & Planning Ltd.**  
Unit 19, Charleville Town Centre  
Charleville, Co. Cork  
Tel: 063 30917  
E-mail: info@ocfpm.com  
Web Site: www.ocfpm.com

**Project**  
Ashfield, Naas Rd, Clondalkin, Dublin

Notes  
The copyright of this drawing is vested with OCFPM Ltd. Use of this drawing is restricted to the project and site only. No other use is permitted without the written consent of OCFPM Ltd. Do not scale from this drawing. Use figured dimensions only. All dimensions are as indicated on site.

Rev	Date	By	Check	Notes
Rev 2	11.08.21	CA	LPG location finalised	
Rev 1	15.07.21	CA	Final plan & portal frame	
ISSUE				

Area of Application = 0.858 Ha  
Proposed Concrete Resurfaced Area = 3766.1 sq.m

Existing Unit, granted planning, ref: S00A-0379 = 1466 sq.m  
Area of existing building to be Retained = 153 sq.m  
Proposed Extension = 716 sq.m

Total Floor Area of Building = 2357 sq.m  
Relocated Toilet & Office = 21 sq.m  
Area to be Retained & Proposed Roofing = 377.5 sq.m