




01 Proposed Side Elevation (West)

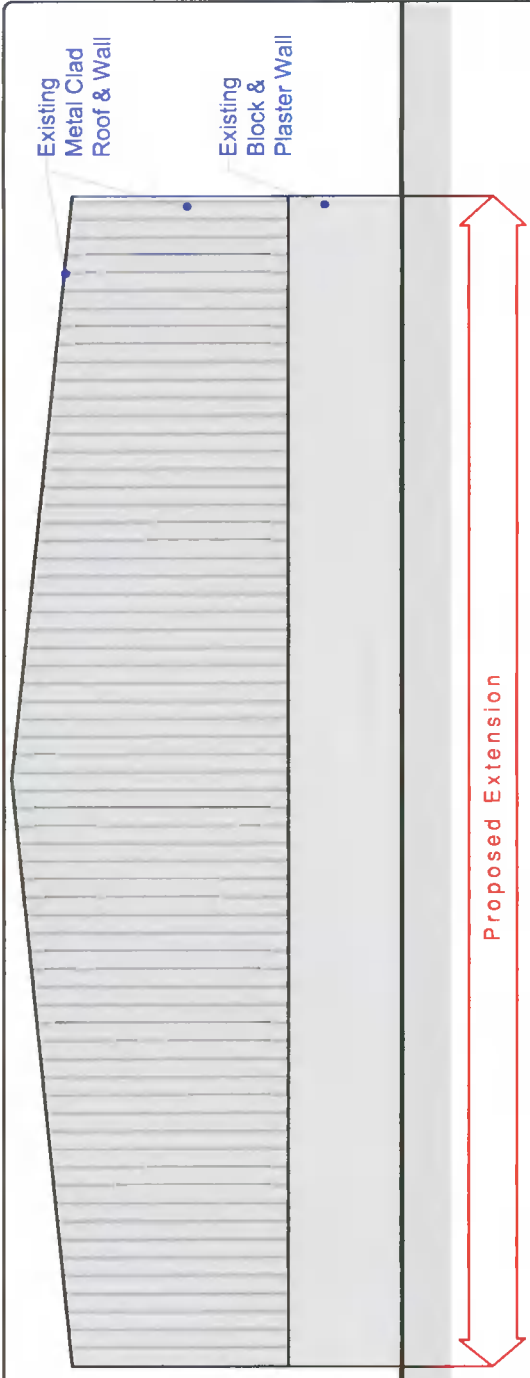


01 Proposed Side Elevation (East)

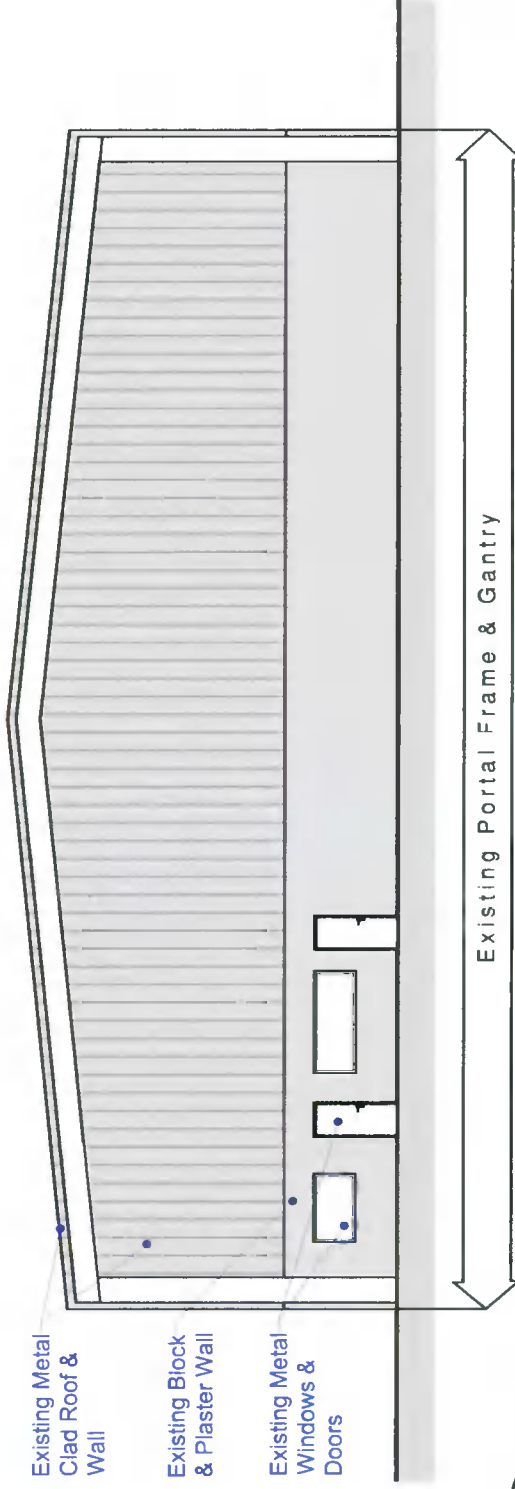


01 Existing Side Elevation (West)

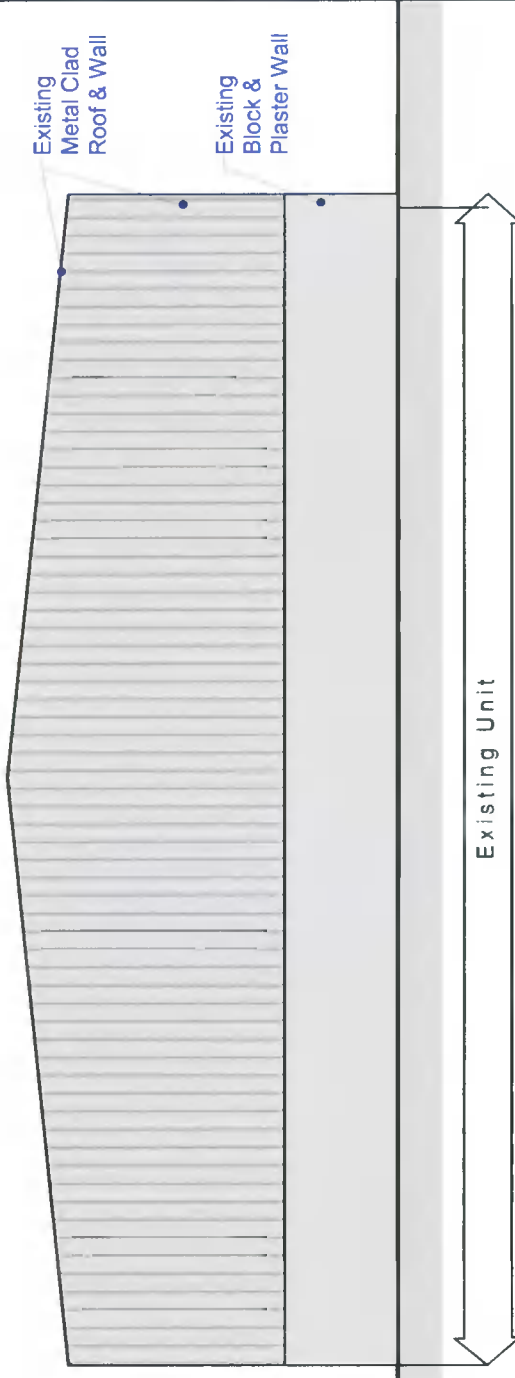

01 Existing Side Elevation (East)

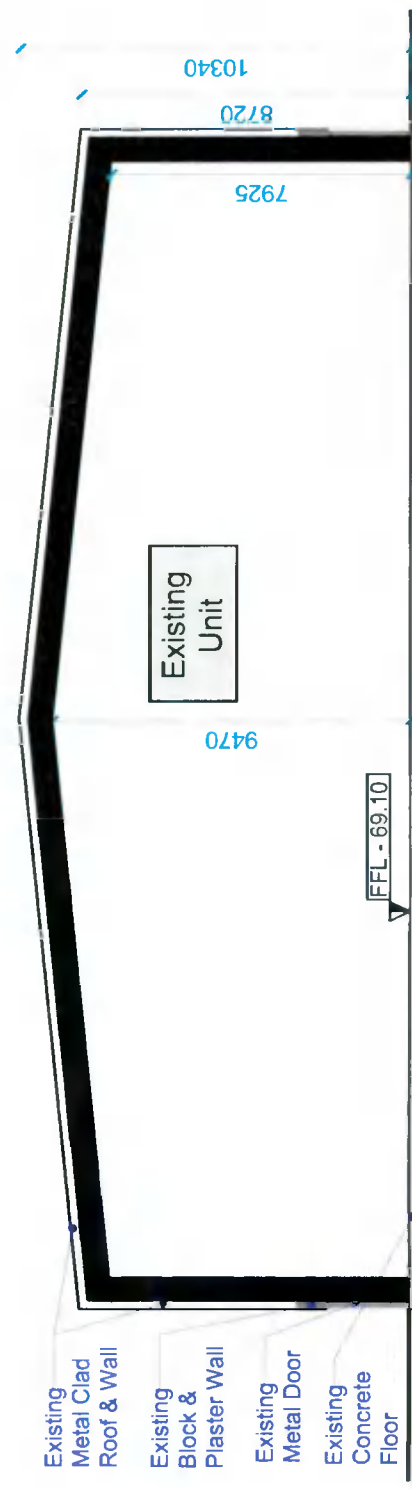

01 Existing Section A-A

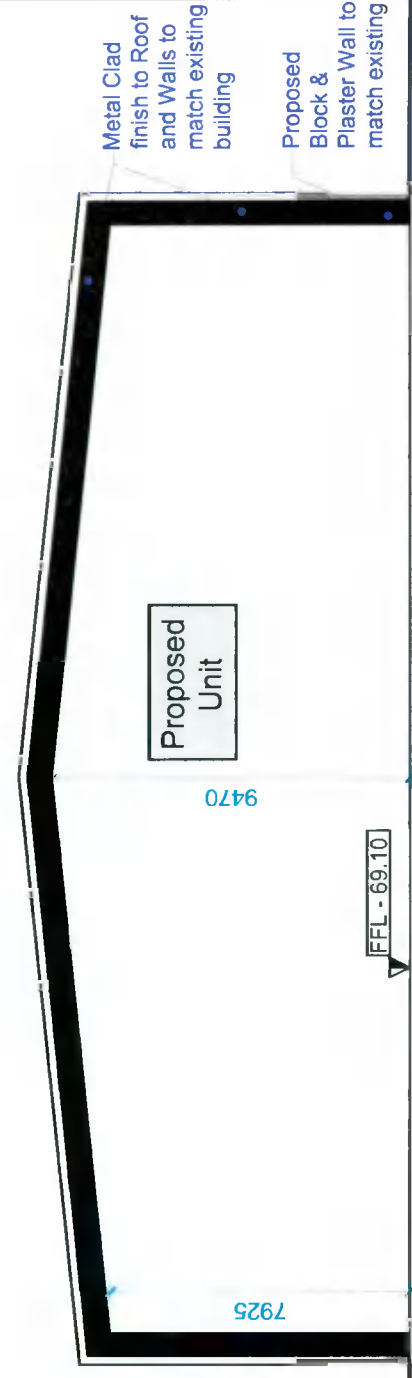

01 Proposed Section A-A

21-037 - P - 310

Notes: The copyright of this drawing is reserved with OCFPM Ltd. Company and may only be reproduced with the OCFPM Ltd. Company permission. Do not scale from this drawing. All dimensions shall be referred to as shown. All dimensions shall be referred to as shown.

ISSUE	DATE	DRN	CHK	NOTES

Ex. & Pr. Side Elevations & Section A-A

Title: 20.05.21
Date: 1:200 @ A3
Scale: Chadwicks Group
Client: CA
Drawn By: O'Carroll Fitzgerald Project & Commercial Management Ltd
Drawing No: 21-037 - P - 310
ISSUE

RDF Architects & Planning Ltd.
Unit 19, Charleville Town Centre
Charleville, Co. Cork
Tel: 063 30917
E-mail: info@ocfpm.com
Web Site: www.ocfpm.com

ARCHITECTS PLANNING

Project: Ashfield, Naas Rd, Clonsilla, Dublin

Existing Structure - Not part of Application