


NOTE WELL: THIS DRAWING IS FOR PLANNING PURPOSES ONLY. DO NOT SCALE FROM THE DRAWING. USE FIGURED DIMENSIONS ONLY.

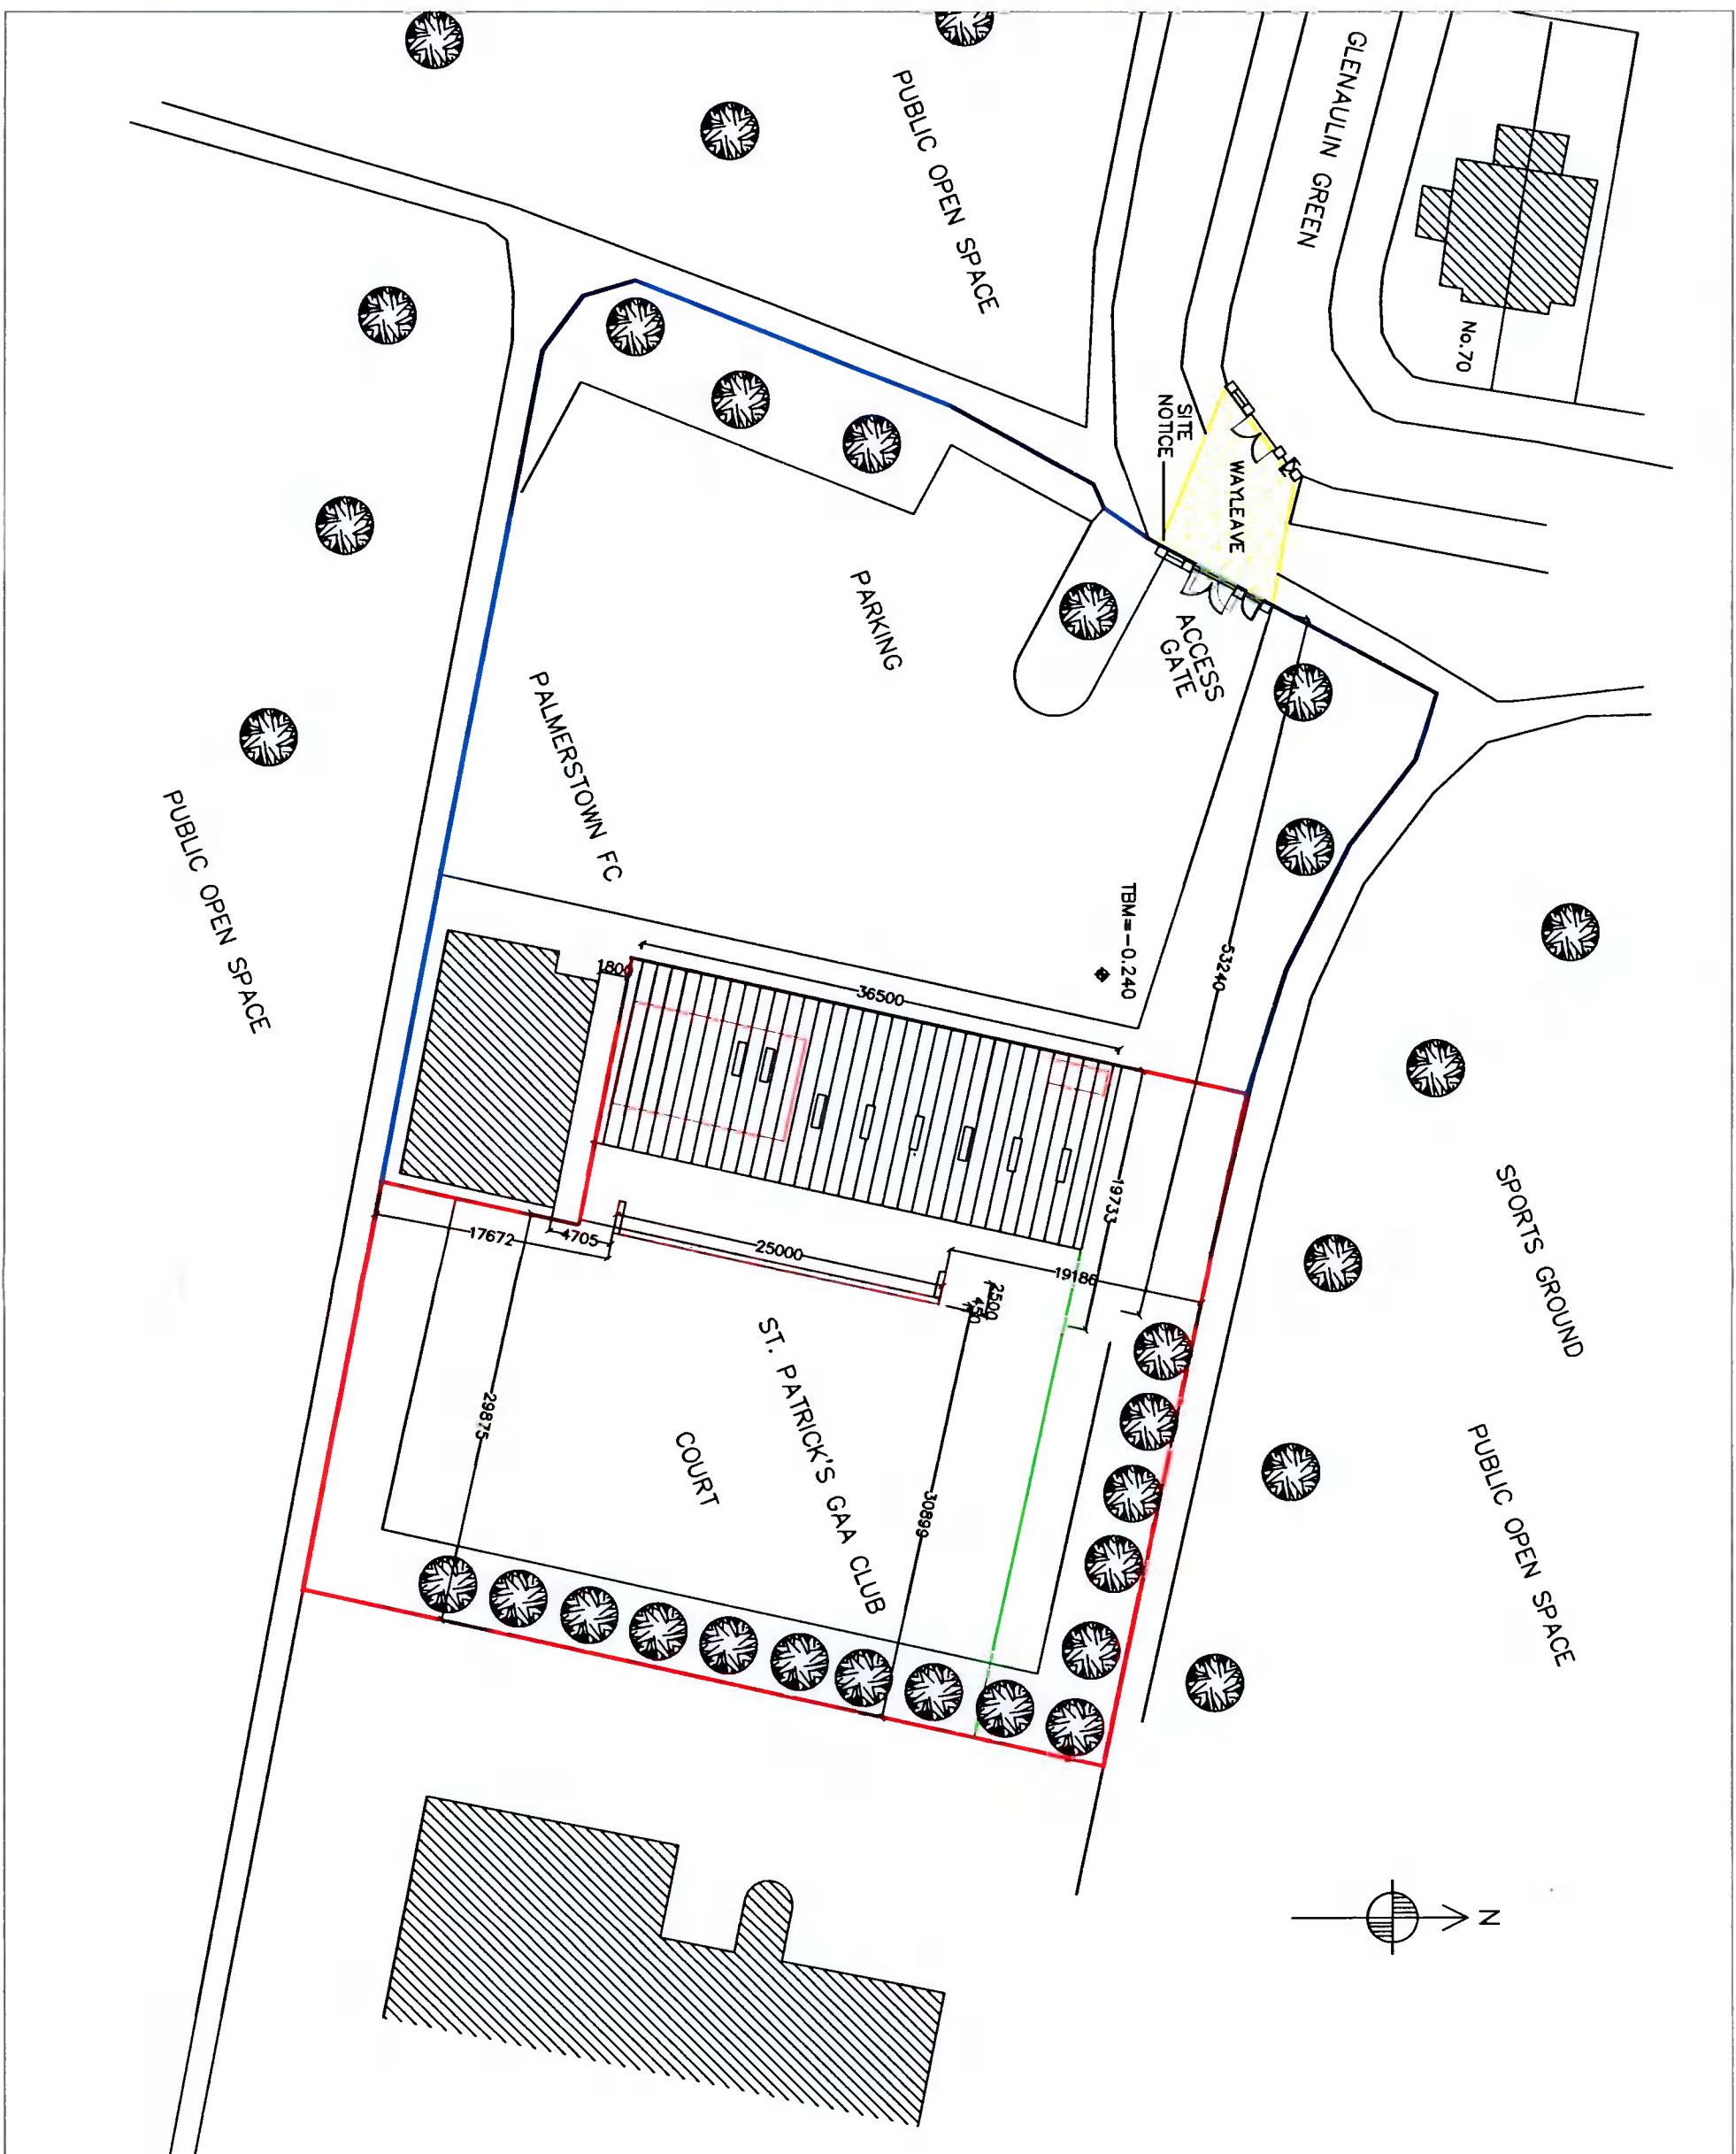

Revisions:  
A 27.08.21 Ball Wall relocated

PREPARED FOR THE PURPOSES OF

# PLANNING

ONLY



**ANE MARCH ARCHITECTS LIMITED**  
 BARRACKLIU WALK OVERLAND ROAD  
 9A Wood Farm Drive,  
 Palmerstown, Dublin 20.  
 Tel: (01) 6237922 Mob: 087 623 9184  
 E-Mail: architect@anemarch.com

**Project:**  
 BALL WALL STORAGE & COFFEE SHOP  
 ST. PATRICK'S GAA CLUB,  
 PALMERSTOWN,  
 DUBLIN 20.

**Drawing name:**  
 SITE LAYOUT PLAN

<b>Scale:</b> 1:1000 ● A1 1:500 ● A3	<b>Date:</b> 31.05.2021
<b>Rev:</b> A	<b>Drawn by:</b> AM

**Drawing No:**  
21.60.T.02