
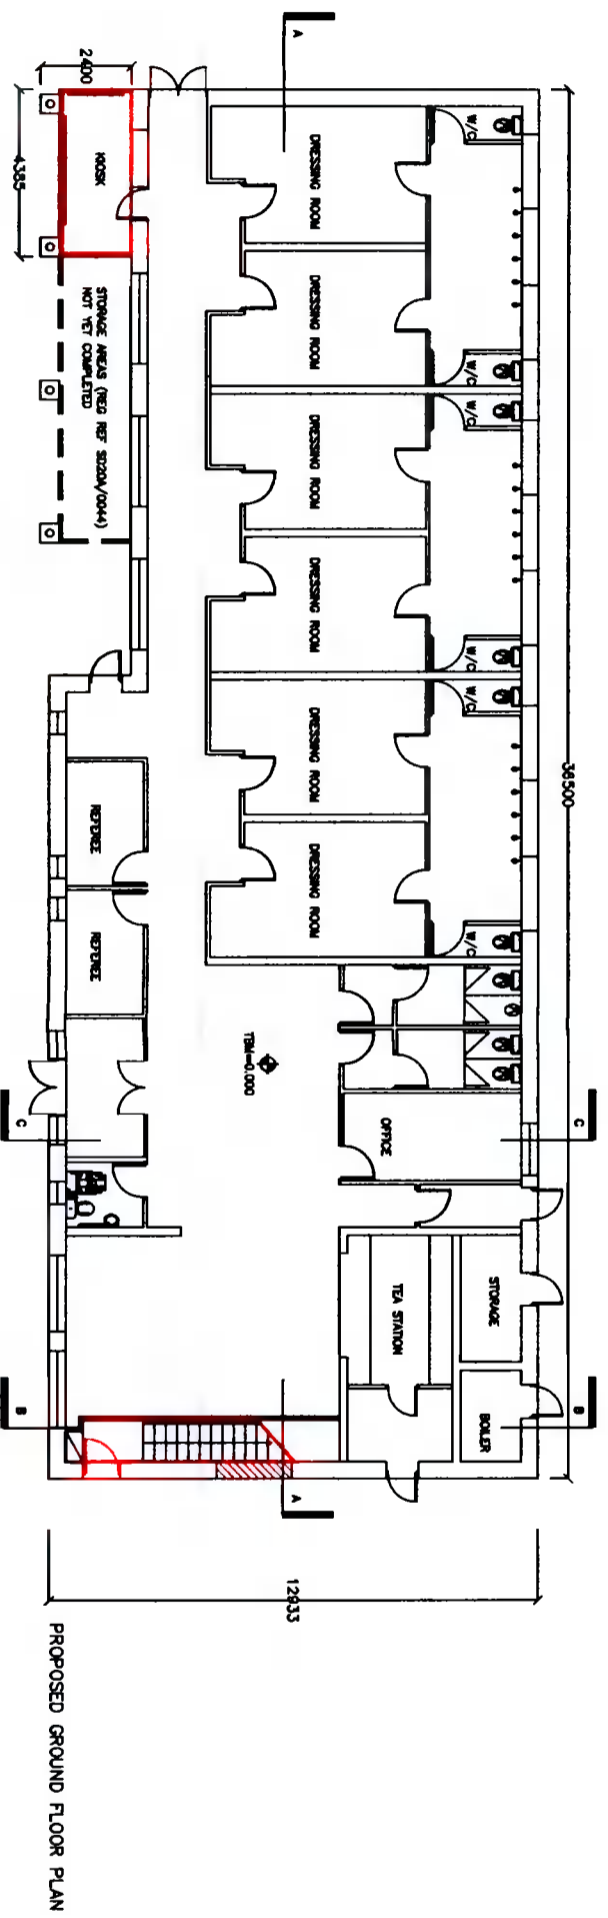
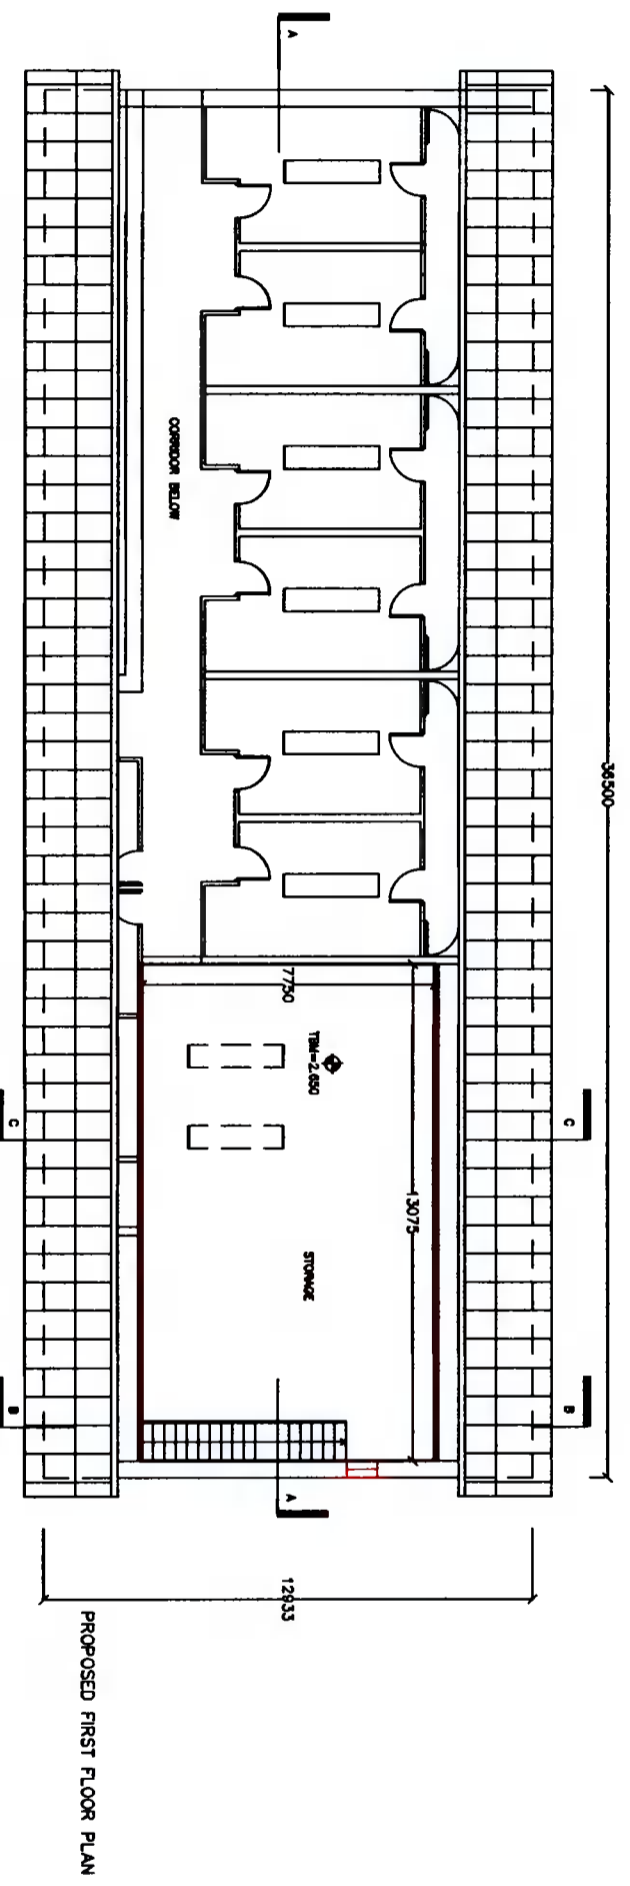
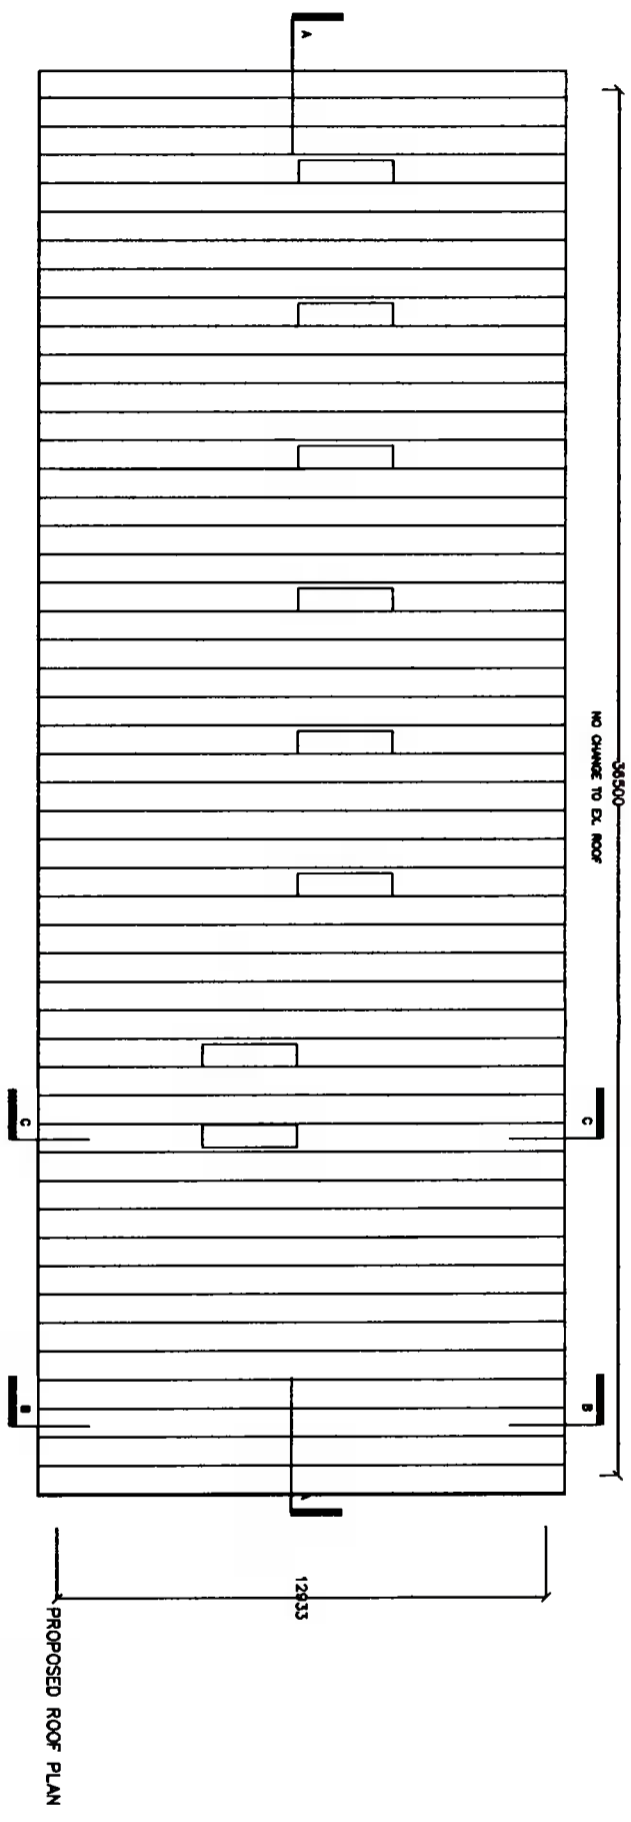


NOTE WELL: THIS DRAWING IS FOR PLANNING PURPOSES ONLY. DO NOT SCALE FROM THE DRAWING. USE FIGURED DIMENSIONS ONLY.

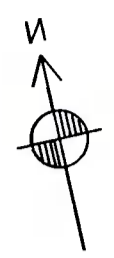

Revisions:
A 27.08.21 External door removed from
and Internal Door added from Cloak

PREPARED FOR THE PURPOSES OF
PLANNING
ONLY

ANE MARCH ARCHITECTS LIMITED
Barrack Quay, Dublin 20.
9A Wood Farm Drive,
Palmerstown, Dublin 20.
Tel: (01) 6237922 Mob: 087 623 9184
E-Mail: architect@mdmarch.com

Project:
BALL WALL STORAGE & COFFEE SHOP
ST. PATRICK'S GAA CLUB,
DUBLIN 20.

Drawing name:
PROPOSED LAYOUT
PLANS

Scale:	1:100	A1	Date:	31.05.2021
	1:200	A3		
Rev:	A		Drawn by:	AM
Drawing No:	21.60.T.05			