


NOTE WELL: THIS DRAWING IS FOR PLANNING PURPOSES ONLY. DO NOT SCALE FROM THE DRAWING. USE FIGURED DIMENSIONS ONLY.

Revisions:
A 27.08.21 Ball Wall relocated

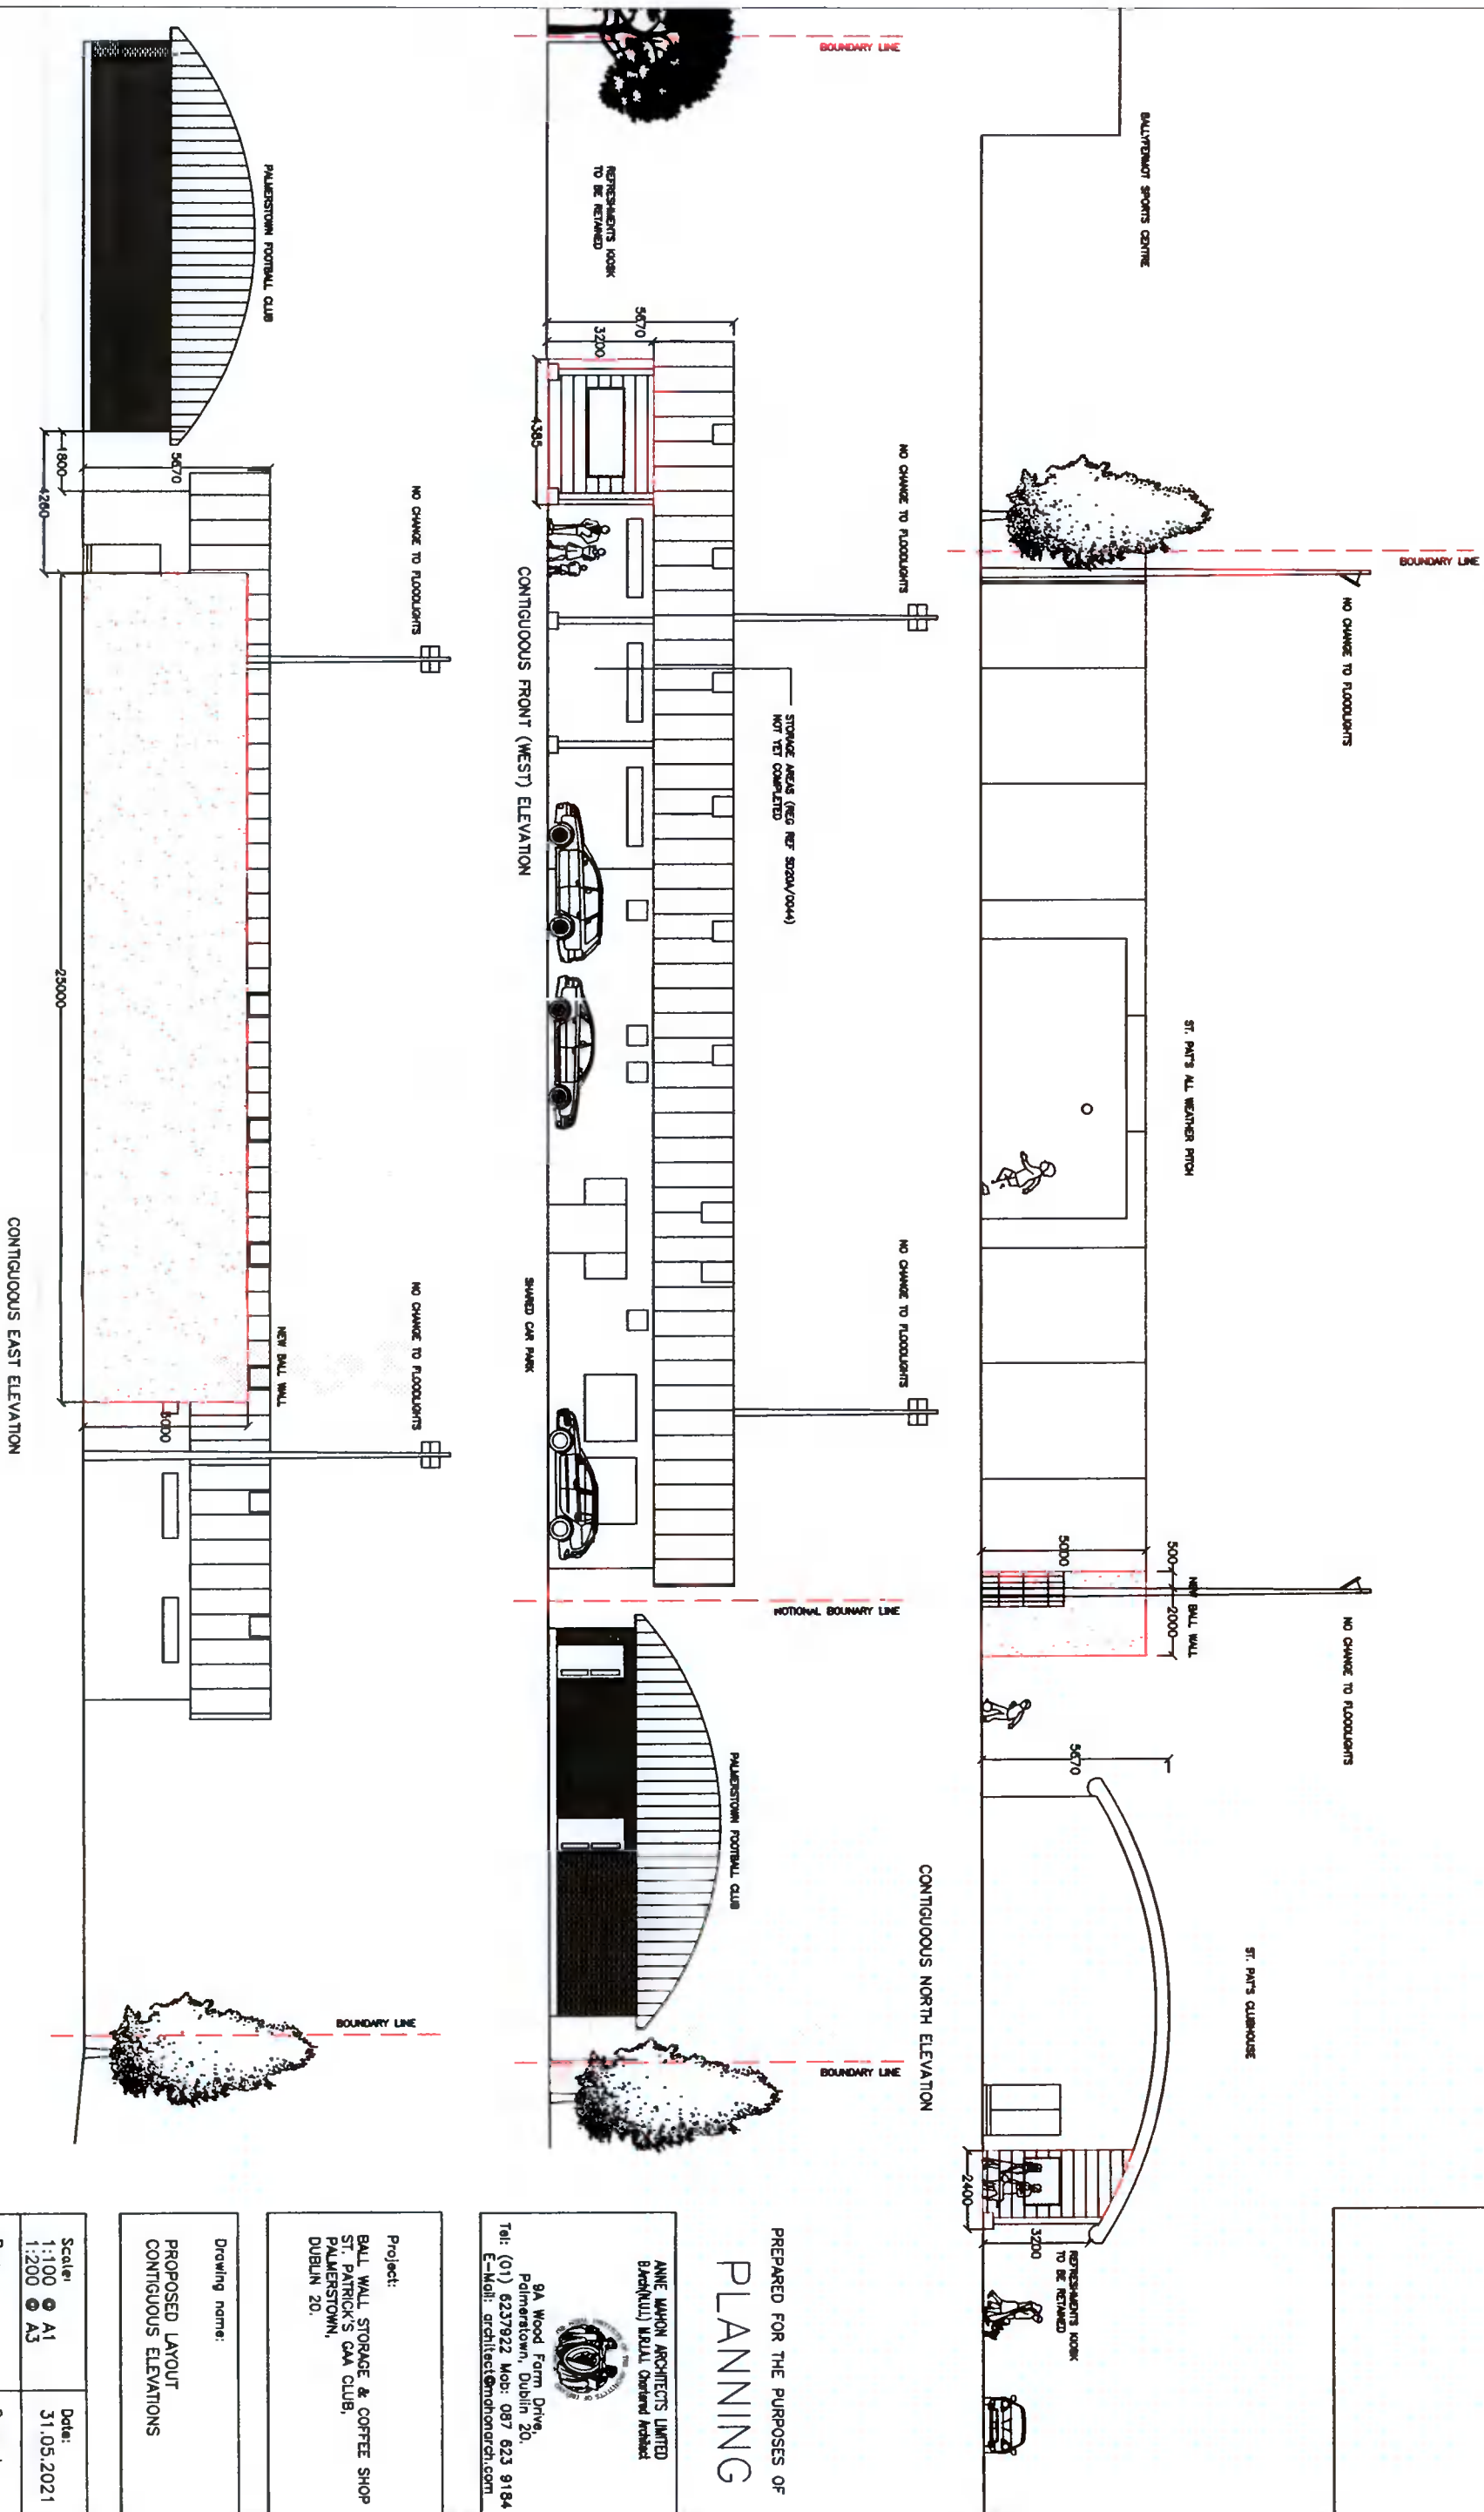

PREPARED FOR THE PURPOSES OF
PLANNING

ANNE MAYON ARCHITECTS LIMITED
BackMullin BUILDING ARCHITECTS
8A Wood Farm Drive,
Palmerstown, Dublin 20.
Tel: (01) 6237922 Mob: 087 623 9184
E-Mail: architect@annemayonarch.com

Project:
BALL WALL STORAGE & COFFEE SHOP
ST. PATRICK'S GAA CLUB,
PALMERSTOWN,
DUBLIN 20.

Drawing name:
PROPOSED LAYOUT
CONTIGUOUS ELEVATIONS

Scale:
1:100 @ A1
1:200 @ A3

Date:
31.05.2021

Rev: A
Drawn by: AM

Drawing No:
21.60.1.06